


BY	DATE

BY	DATE

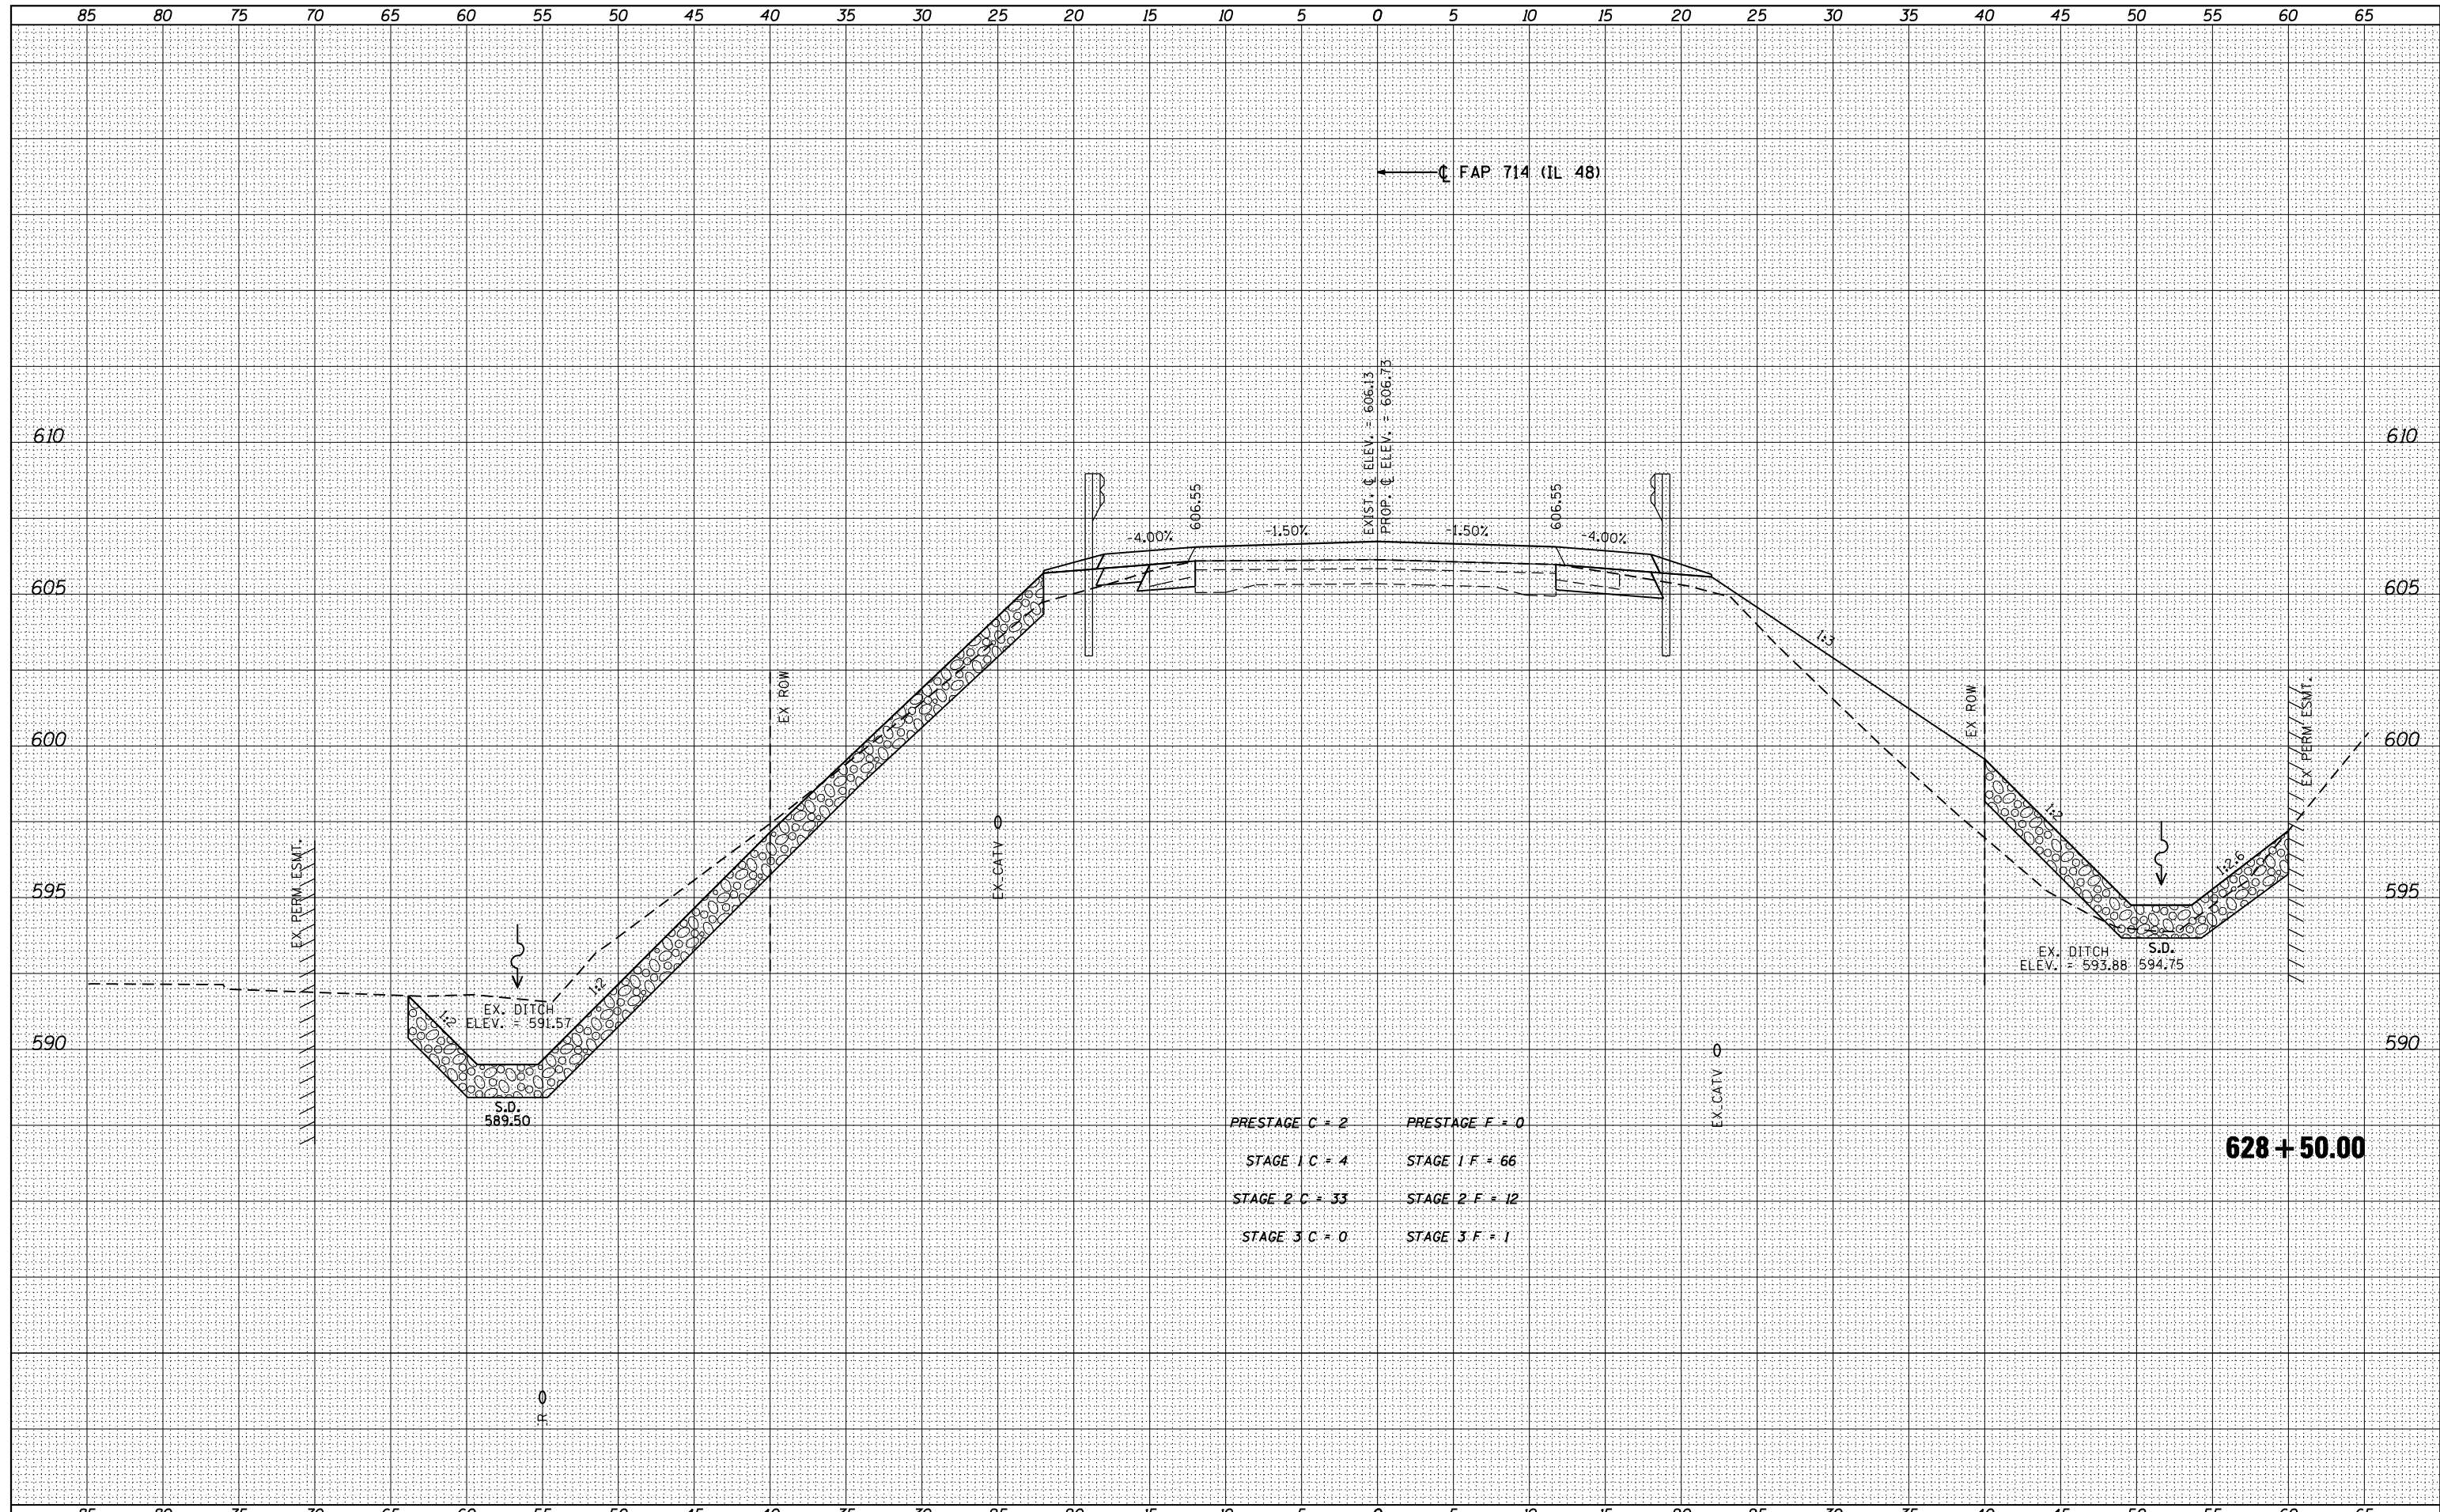

PRESTAGE C = 2 PRESTAGE F = 0
 STAGE 1 C = 4 STAGE 1 F = 66
 STAGE 2 C = 33 STAGE 2 F = 12
 STAGE 3 C = 0 STAGE 3 F = 1

628 + 50.00

design firm
no. 184001036

engineers • planners • land surveyors

USER NAME = gjameson	DESIGNED -	REVISED
FILE NAME = D672A61-SHT-XSC-IL48.dwg	CHECKED -	REVISED
PLOT SCALE = 10.0000' / IN.	DRAWN -	REVISED
PLOT DATE = 8/16/2013	CHECKED -	REVISED

**STATE OF ILLINOIS
DEPARTMENT OF TRANSPORTATION**

**CROSS SECTIONS
IL 48 OVER BEAR CREEK**

SCALE: 1" = 5' SHEET 16 OF 25 SHEETS STA. 628+50.00 TO STA. 628+50.00

F.A.P. RTE.	SECTION	COUNTY	TOTAL SHEETS	SHEET NO.
•	(4), 136B-1	CHRISTIAN	97	88
•	75(IL 29) & 714(IL 48)	CONTRACT NO.	72A61	
ILLINOIS FED. AID PROJECT				