


BY	DATE

BY	DATE

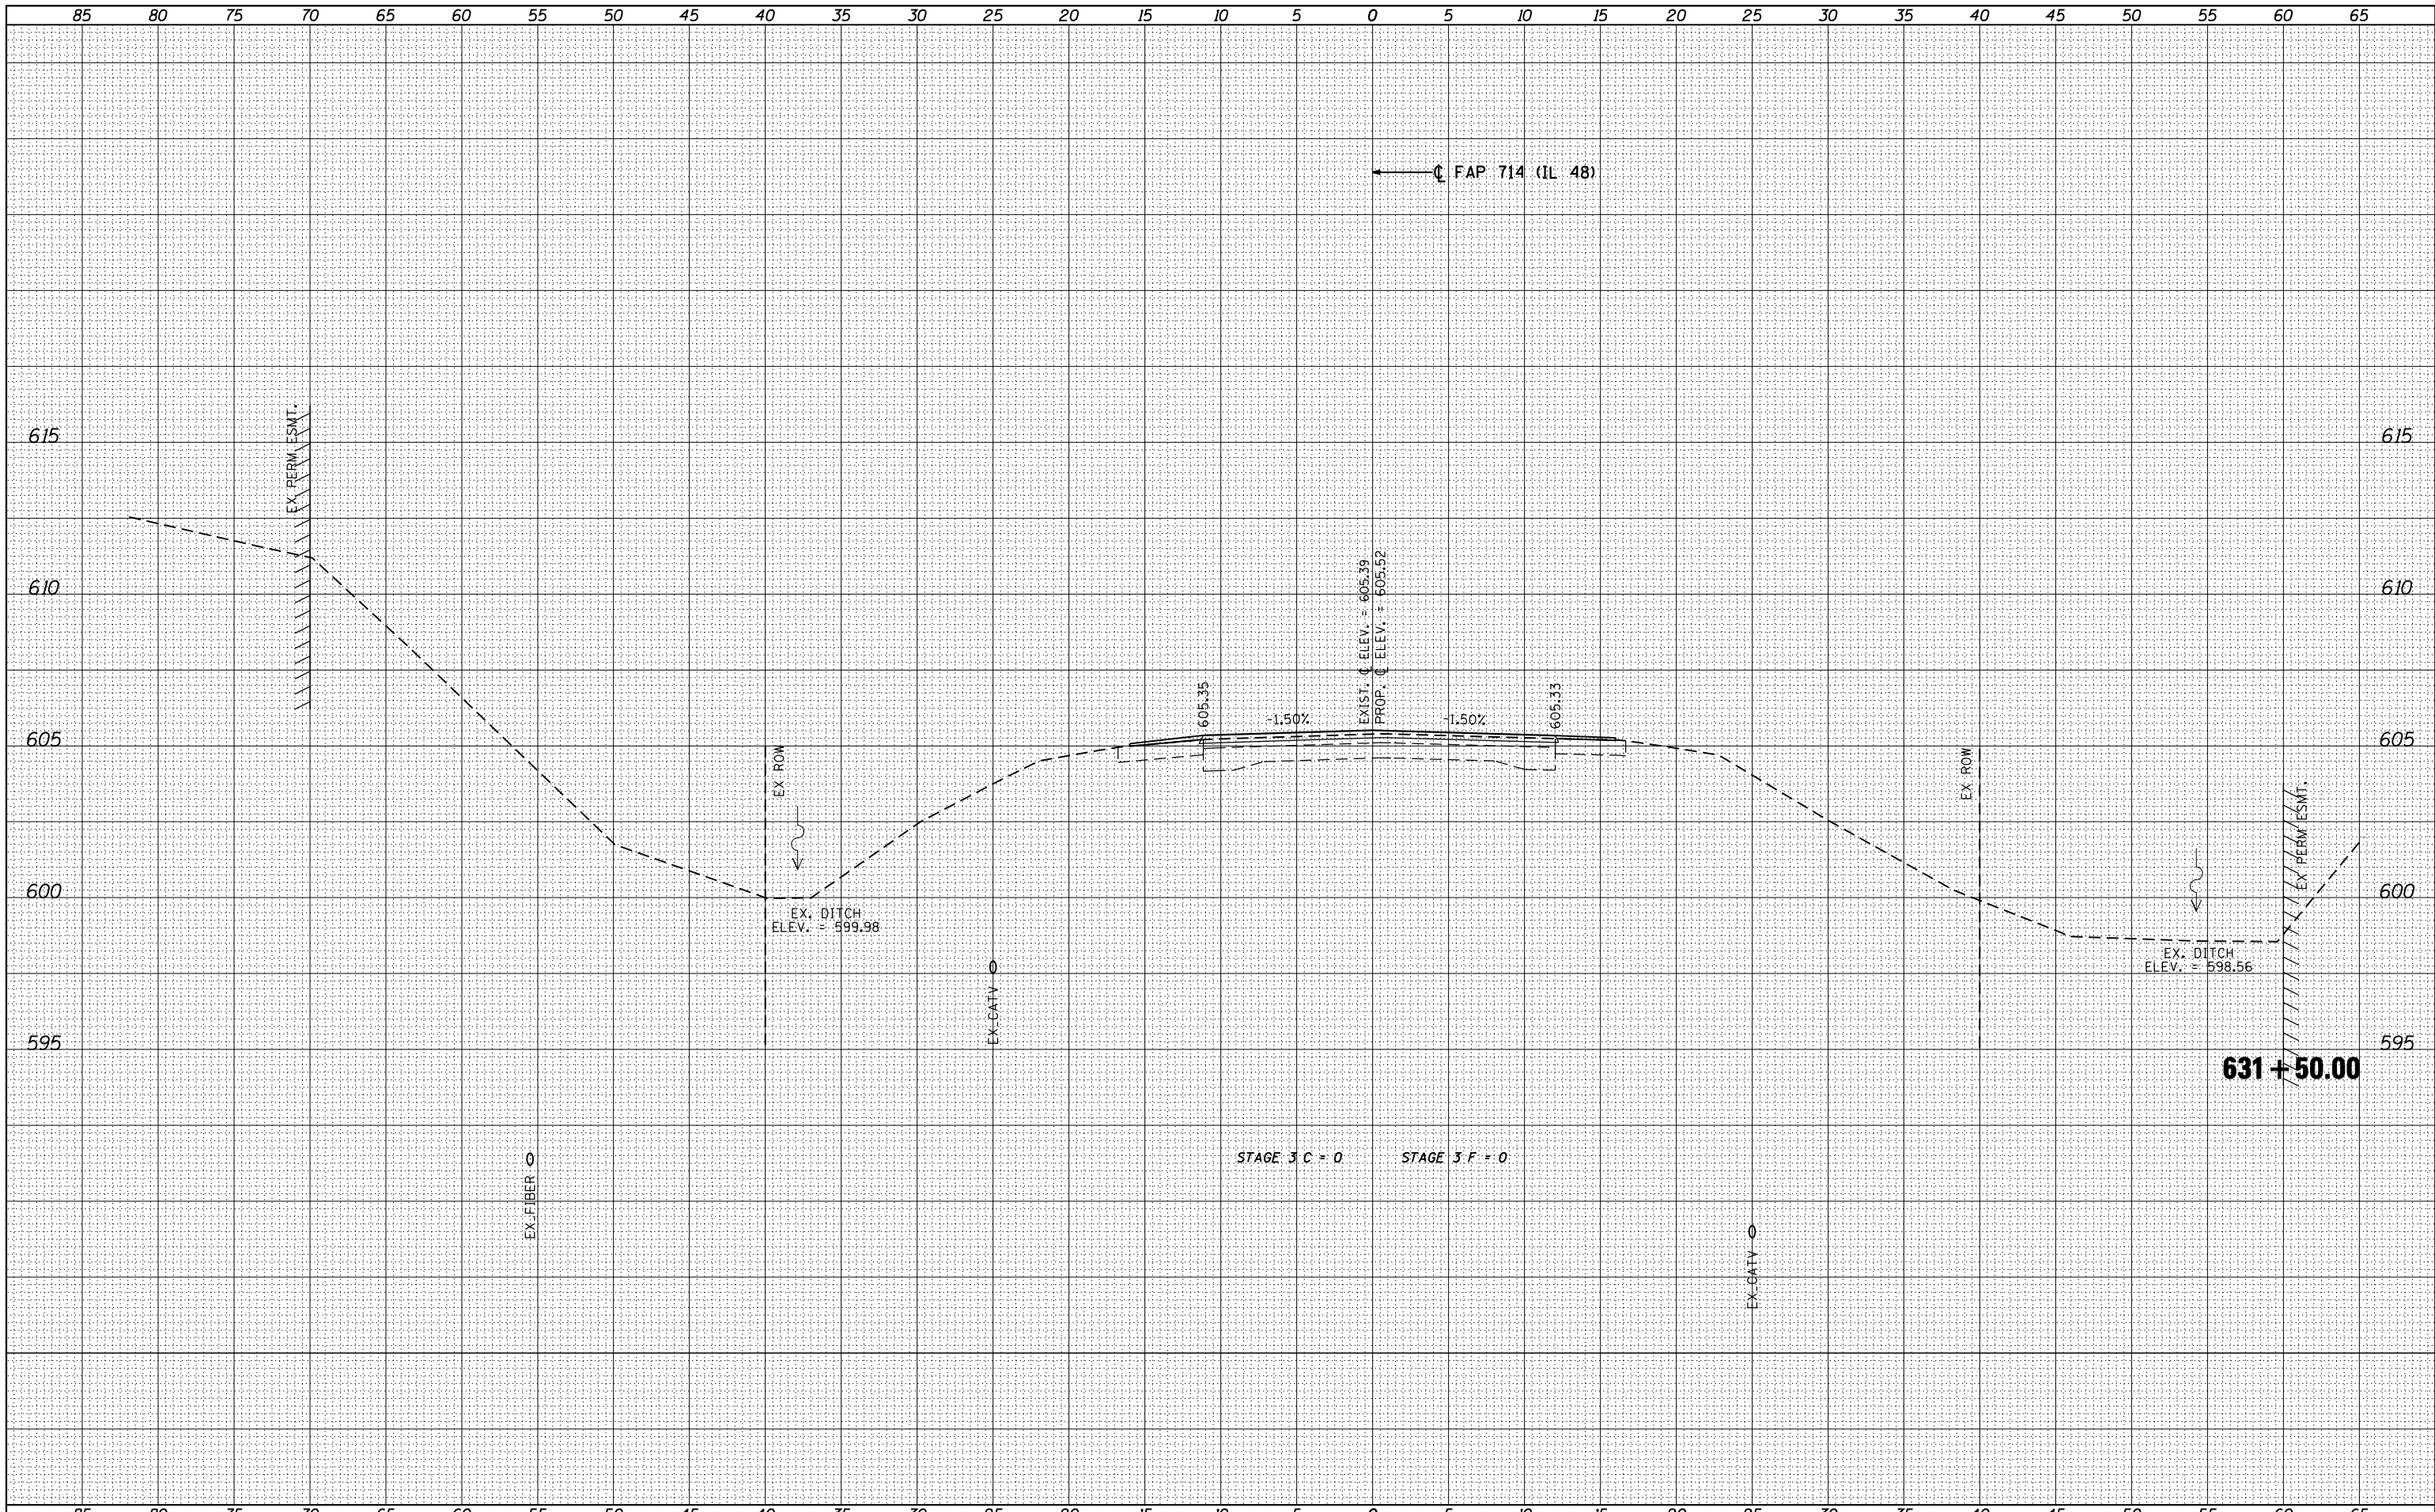

design firm
no. 184001036

engineers • planners • land surveyors

USER NAME = gjameson	DESIGNED -	REVISED
FILE NAME = D672A61-SHT-XSC-IL48.dwg	CHECKED -	REVISED
PLOT SCALE = 10.0000' / IN.	DRAWN -	REVISED
PLOT DATE = 8/16/2013	CHECKED -	REVISED

STATE OF ILLINOIS
DEPARTMENT OF TRANSPORTATION

CROSS SECTIONS
IL 48 OVER BEAR CREEK

SCALE: 1" = 5' SHEET 22 OF 25 SHEETS STA. 631+50.00 TO STA. 631+50.00

F.A.P. RTE.	SECTION	COUNTY	TOTAL SHEETS	SHEET NO.
• 75(IL 29) & 714(IL 48)	(4), 136B-1	CHRISTIAN	97	94
		CONTRACT NO. 72A61		
ILLINOIS FED. AID PROJECT				