


BY	DATE

ORIGINAL SURVEY	SURVEYED	DATE
NOTE BOOK	PLOTTED	
NO.	TEMPLATE	
	AREAS	
	CHECKED	

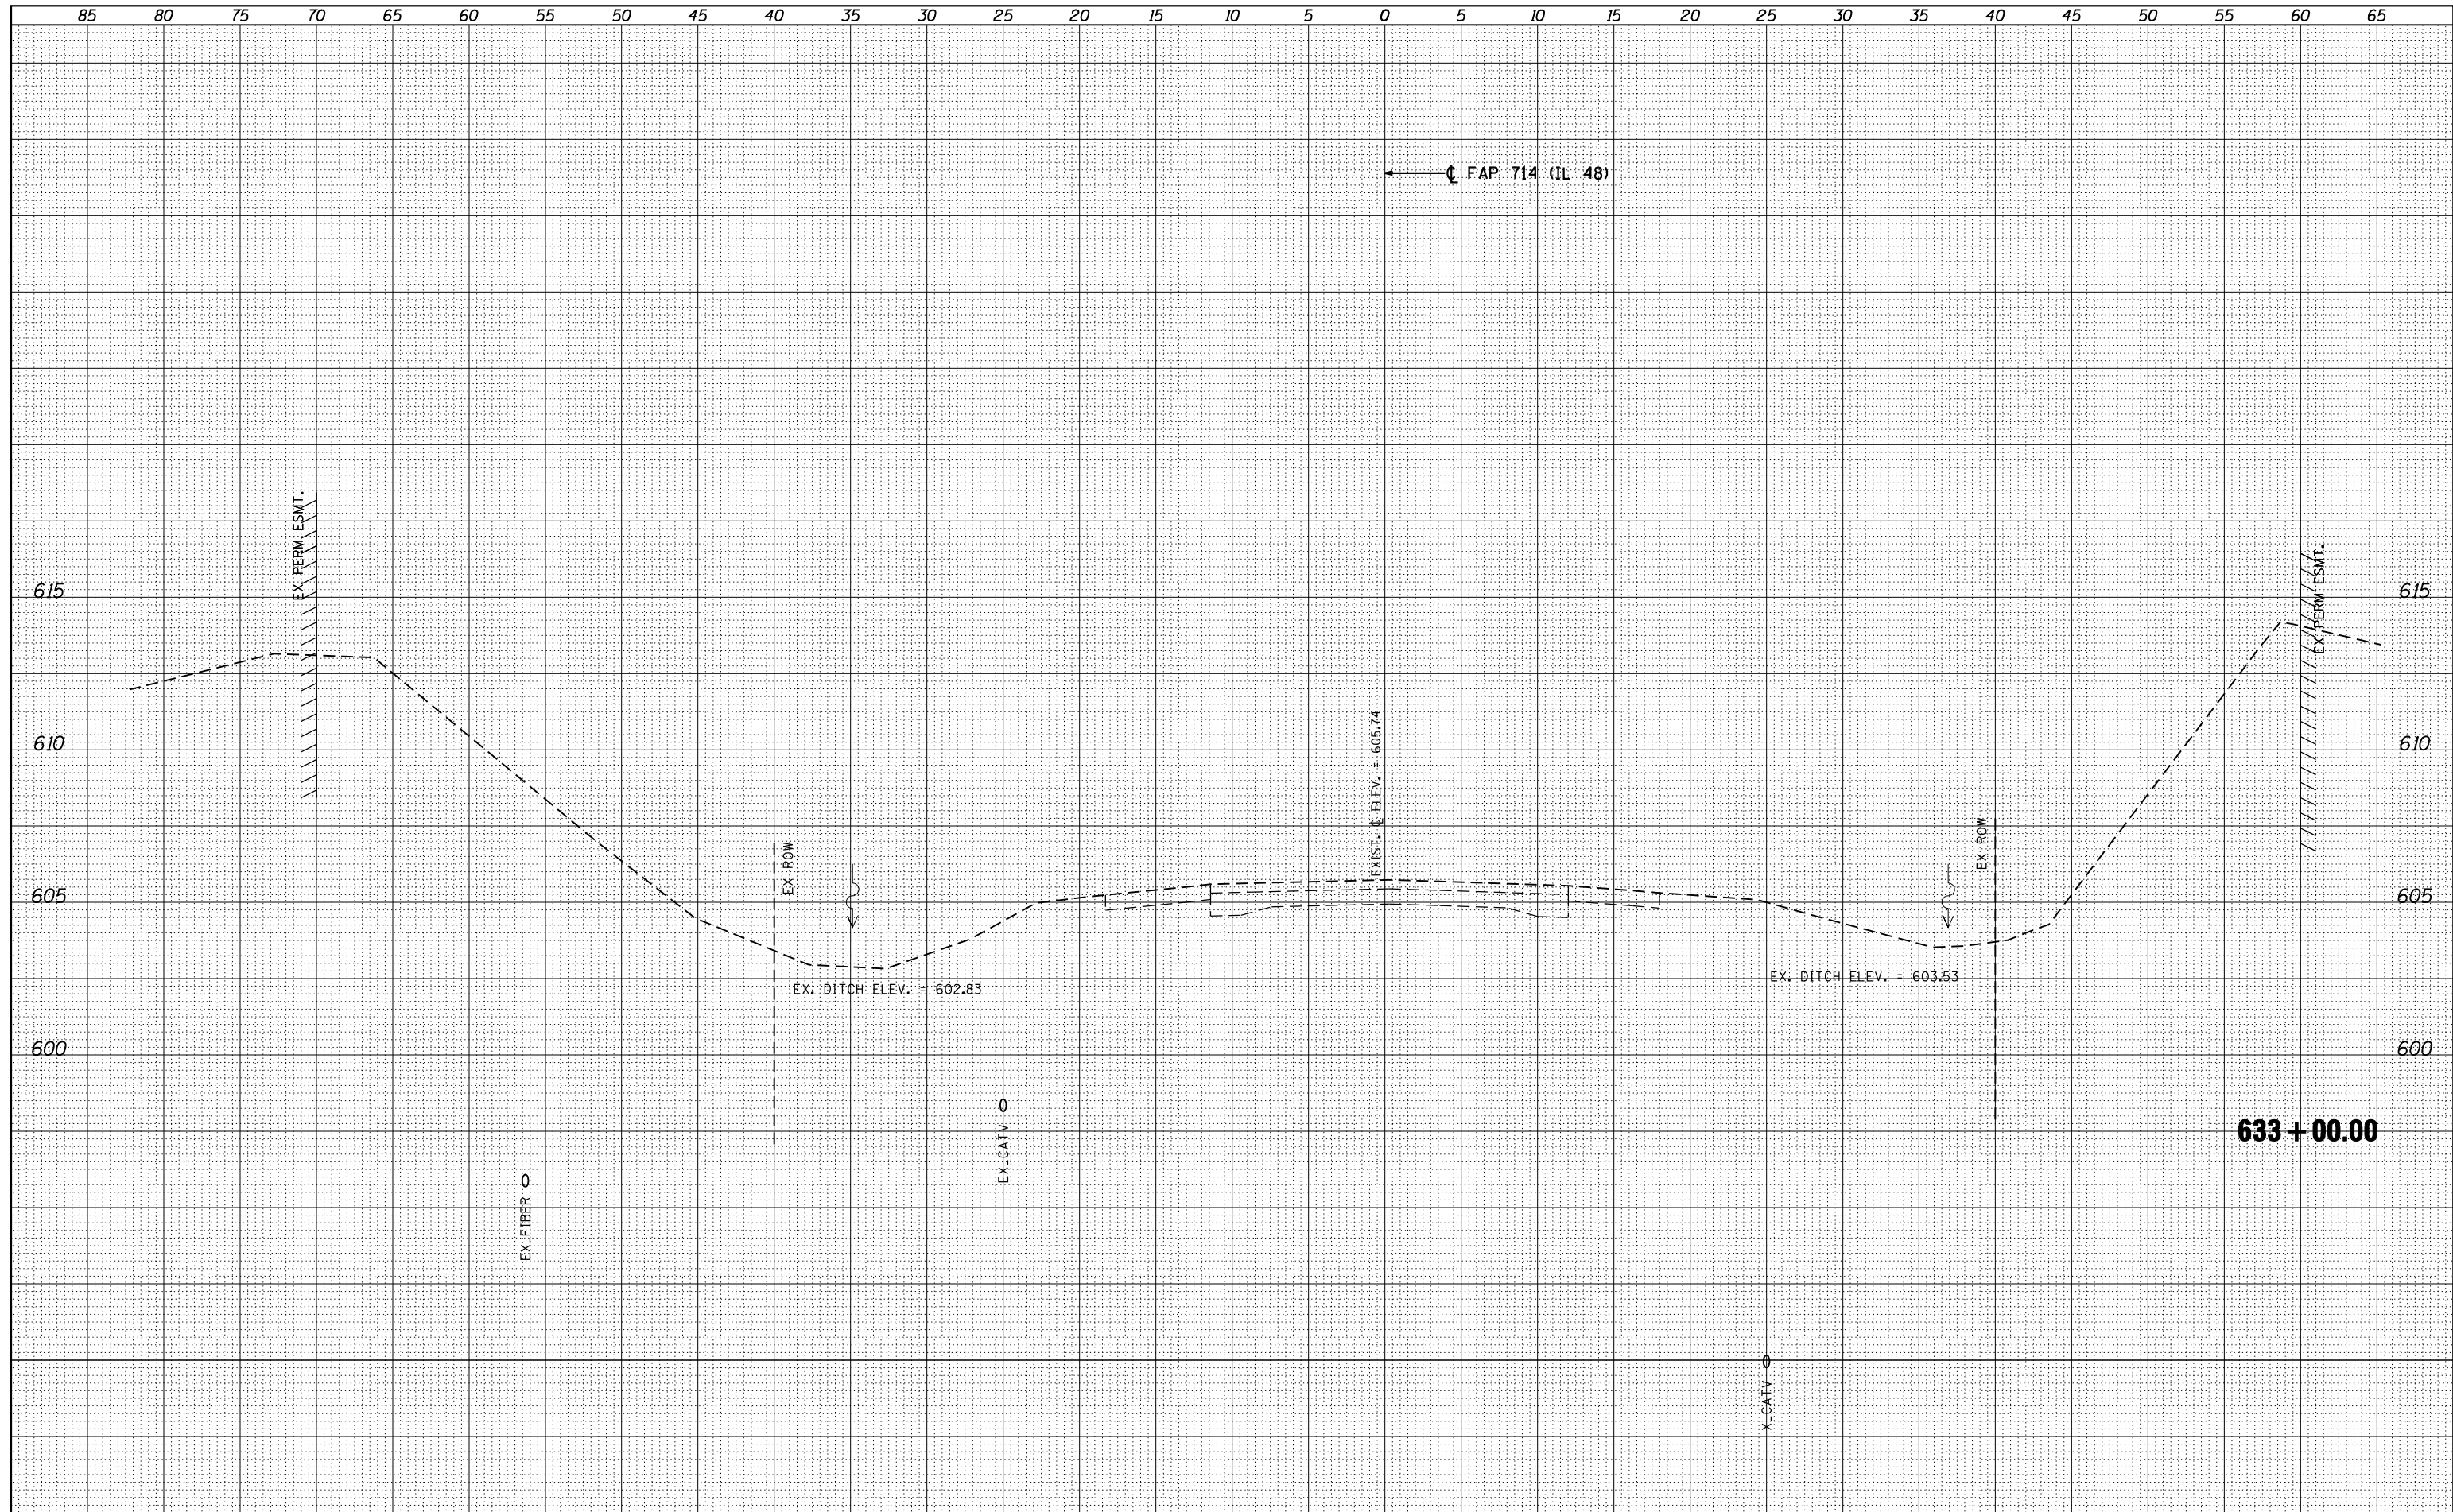

design firm  
no. 184001036

USER NAME = gjameson	DESIGNED -	REVISED
FILE NAME = D672A61-SHT-XSC-IL48.dwg	CHECKED -	REVISED
PLOT SCALE = 10.0000' / IN.	DRAWN -	REVISED
PLOT DATE = 8/16/2013	CHECKED -	REVISED

**STATE OF ILLINOIS  
DEPARTMENT OF TRANSPORTATION**

**CROSS SECTIONS  
IL 48 OVER BEAR CREEK**

SCALE: 1" = 5'      SHEET 25 OF 25 SHEETS      STA. 633+00.00 TO STA. 633+00.00

F.A.P. RTE.	SECTION	COUNTY	TOTAL SHEETS	SHEET NO.
•	(4), 136B-1	CHRISTIAN	97	97
•	75(IL 29) & 714(IL 48)	CONTRACT NO.	72A61	
ILLINOIS FED. AID PROJECT				