


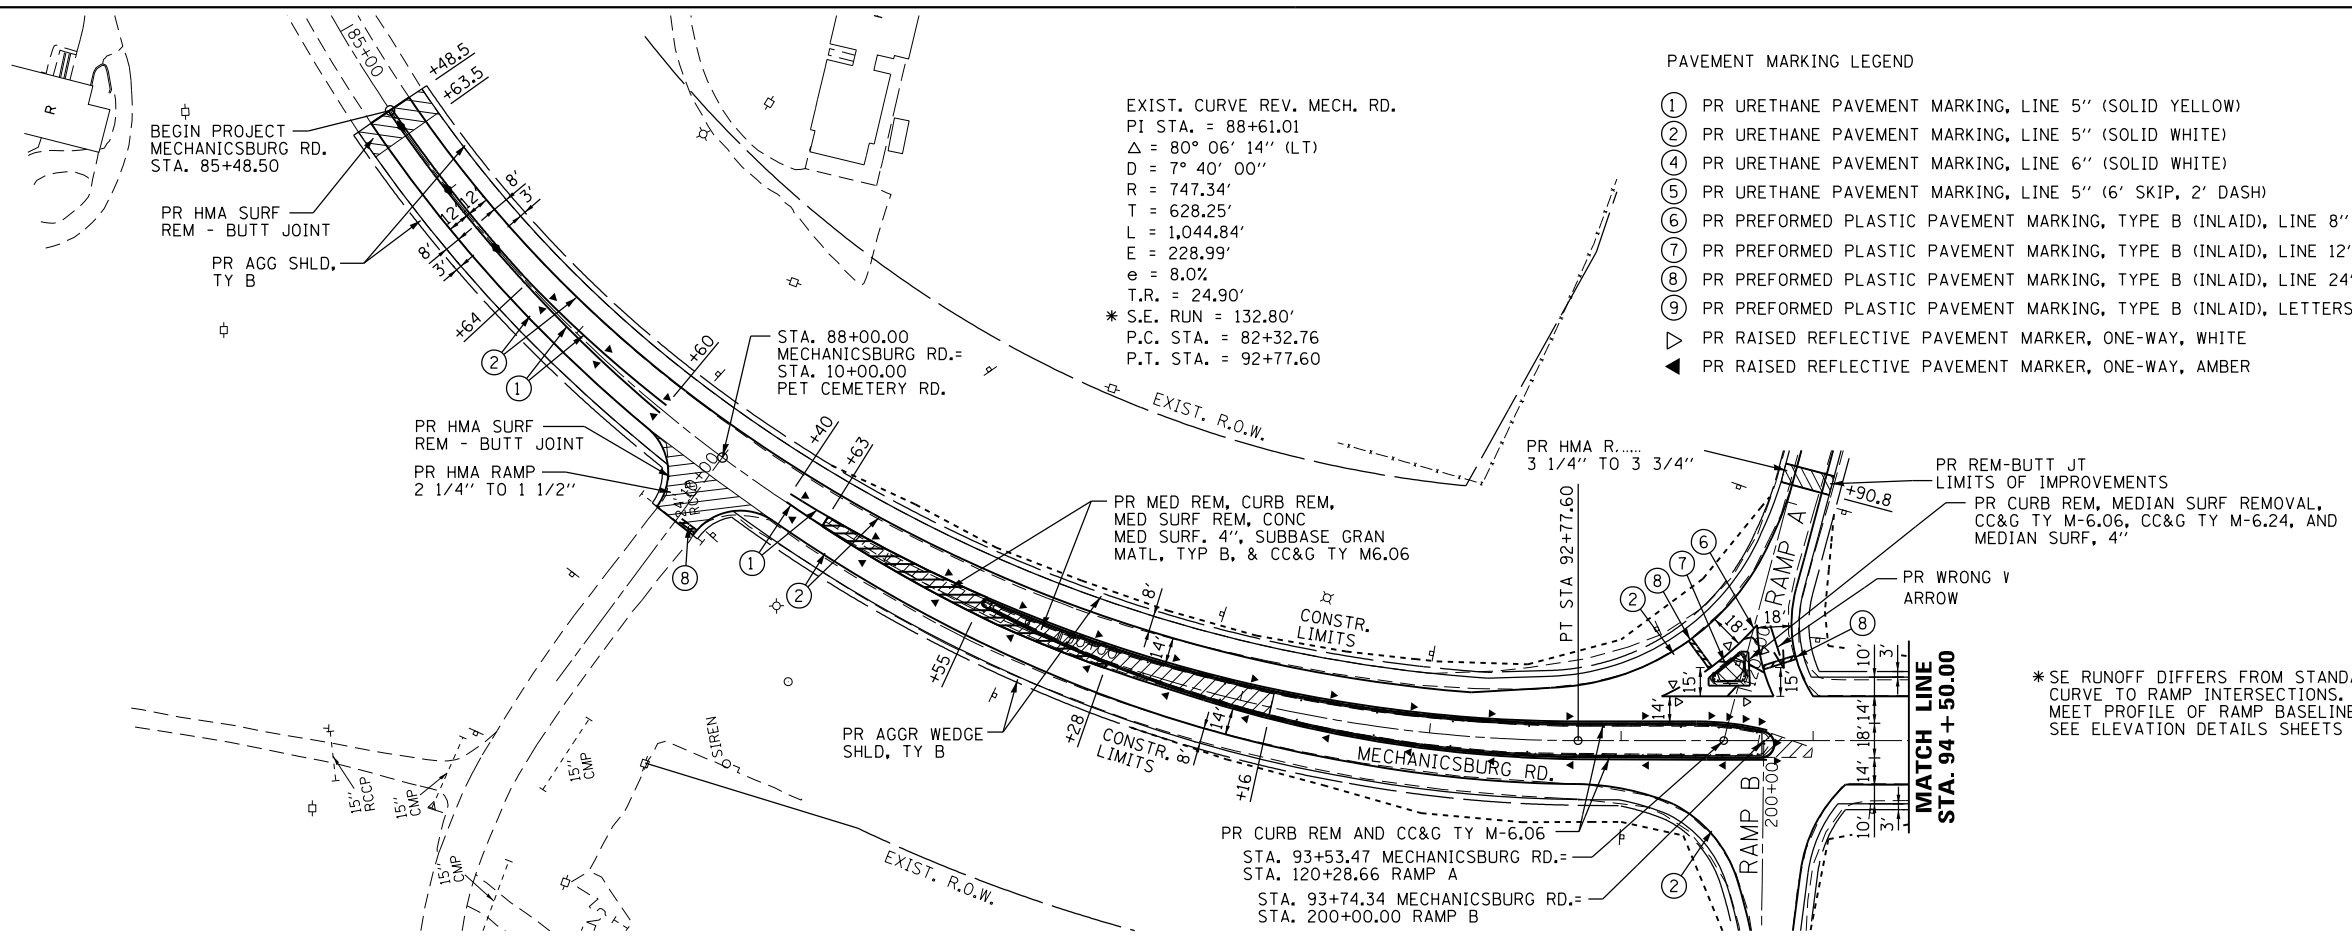


PAVEMENT MARKING LEGEND

- ① PR URETHANE PAVEMENT MARKING, LINE 5" (SOLID YELLOW)
- ② PR URETHANE PAVEMENT MARKING, LINE 5" (SOLID WHITE)
- ④ PR URETHANE PAVEMENT MARKING, LINE 6" (SOLID WHITE)
- ⑤ PR URETHANE PAVEMENT MARKING, LINE 5" (6' SKIP, 2' DASH)
- ⑥ PR PREFORMED PLASTIC PAVEMENT MARKING, TYPE B (INLAID), LINE 8" (SOLID WHITE)
- ⑦ PR PREFORMED PLASTIC PAVEMENT MARKING, TYPE B (INLAID), LINE 12" (SOLID WHITE)
- ⑧ PR PREFORMED PLASTIC PAVEMENT MARKING, TYPE B (INLAID), LINE 24" (SOLID WHITE)
- ⑨ PR PREFORMED PLASTIC PAVEMENT MARKING, TYPE B (INLAID), LETTERS & SYMBOLS (SOLID WHITE)
- ▽ PR RAISED REFLECTIVE PAVEMENT MARKER, ONE-WAY, WHITE
- ◀ PR RAISED REFLECTIVE PAVEMENT MARKER, ONE-WAY, AMBER

EXIST. CURVE REV. MECH. RD.
 PI STA. = 88+61.01
 $\Delta = 80^{\circ} 06' 14''$ (LT)
 $D = 7^{\circ} 40' 00''$
 $R = 747.34'$
 $T = 628.25'$
 $L = 1,044.84'$
 $E = 228.99'$
 $e = 8.0\%$
 $T.R. = 24.90'$
 * S.E. RUN = 132.80'
 P.C. STA. = 82+32.76
 P.T. STA. = 92+77.60




* SE RUNOFF DIFFERS FROM STANDARD DUE TO PROXIMITY OF CURVE TO RAMP INTERSECTIONS. CROSS SLOPE OF CH 12 TO MEET PROFILE OF RAMP BASELINE AT STA. 92+77.60 CH 12. SEE ELEVATION DETAILS SHEETS FOR TRANSITION ELEVATIONS.

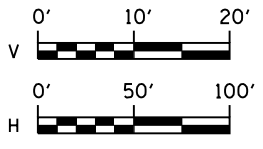

PLAN	SURVEYED	DATE
	PLOTTED	
	ALIGNED	
	CHECKED	
	FILED	
NOTE BOOK NO.	CADD FILE NAME	

PROFILE	SURVEYED	DATE
	PLOTTED	
	GRADES CHECKED	
	STRUCTURE NOTATIONS CHECKED	
NOTE BOOK NO.	NOTATIS CHECKED	

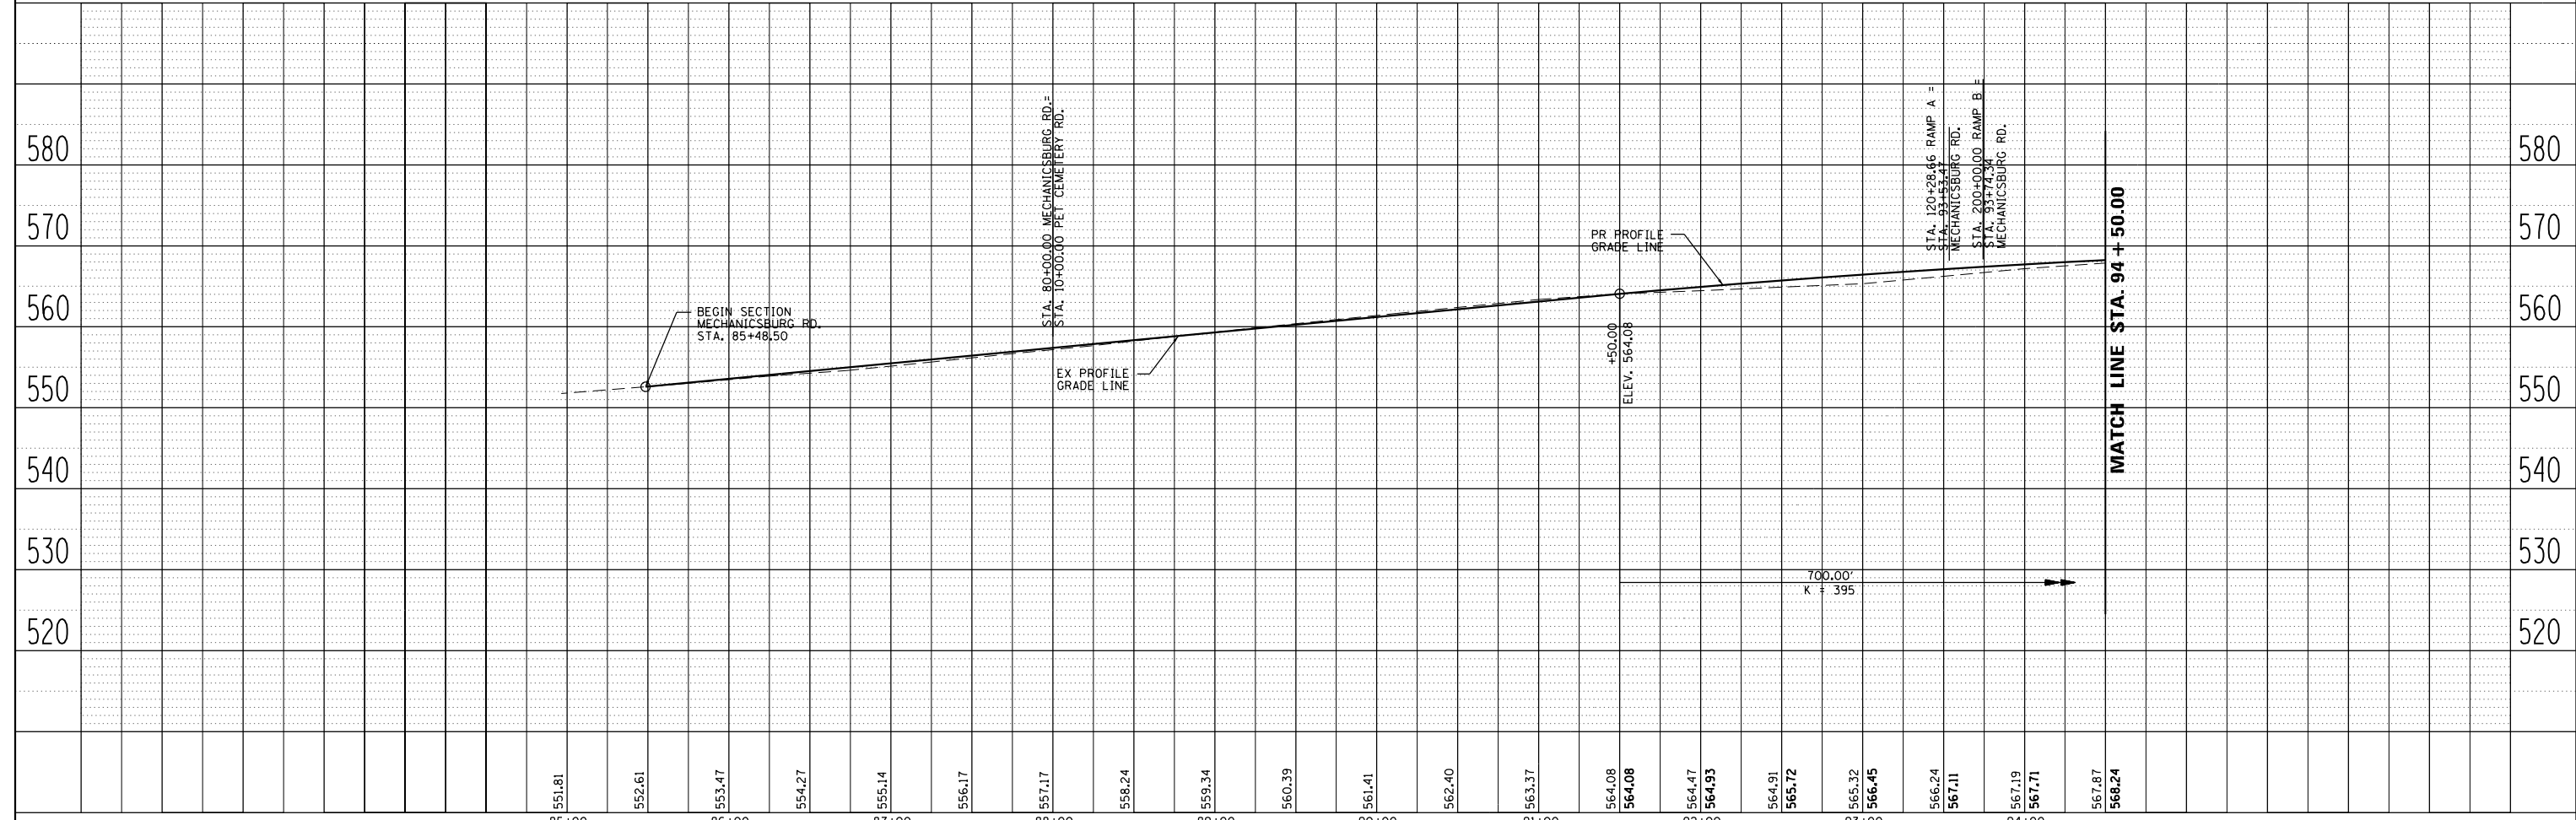

85+00	86+00	87+00	88+00	89+00	90+00	91+00	92+00	93+00	94+00
551.81	552.61	553.47	554.27	555.14	556.17	557.17	558.24	559.34	560.39
561.41	562.40	563.37	564.08	564.08	564.47	564.93	564.91	565.72	565.32
566.45	566.24	567.11	567.19	567.71	567.87	568.24			

USER NAME = sparksgw	DESIGNED - BTM	REVISED -
	DRAWN - BTM	REVISED -
PLOT SCALE = 100.0002' / in.	CHECKED - JSA	REVISED -
PLOT DATE = Sep-06-2013 09:12:56AM	DATE - 9/20/12	REVISED -

STATE OF ILLINOIS
DEPARTMENT OF TRANSPORTATION

PLAN & PROFILE SHEETS CH 12 (MECHANICSBURG RD.)			
SCALE:	SHEET NO.	OF SHEETS	STA. 85+48.50 TO STA. 94+50.00

F.A.I. RTE.	SECTION	COUNTY	TOTAL SHEETS	SHEET NO.
I-72		SANGAMON	194	86
• (84-10-1RS-3,84-10-2RS-4)BR,1			CONTRACT NO. 72C90	
ILLINOIS FED. AID PROJECT				