PART "B" SHEET 114 OF 136

COUNTY

• (84-10-1RS-3, 84-10-2RS-R)BR,I | CONTRACT NO. 72C90


FED. ROAD DIST, NO. 6 ILLINOIS FED. AID PROJECT

SANGAMON 194 172

DRAINAGE SCUPPER, DS-11

OVERPASS RD. (TR-420) OVER F.A.I.-72 - S.N. 084-0154

SHEET NO. 25 OF 25 SHEETS

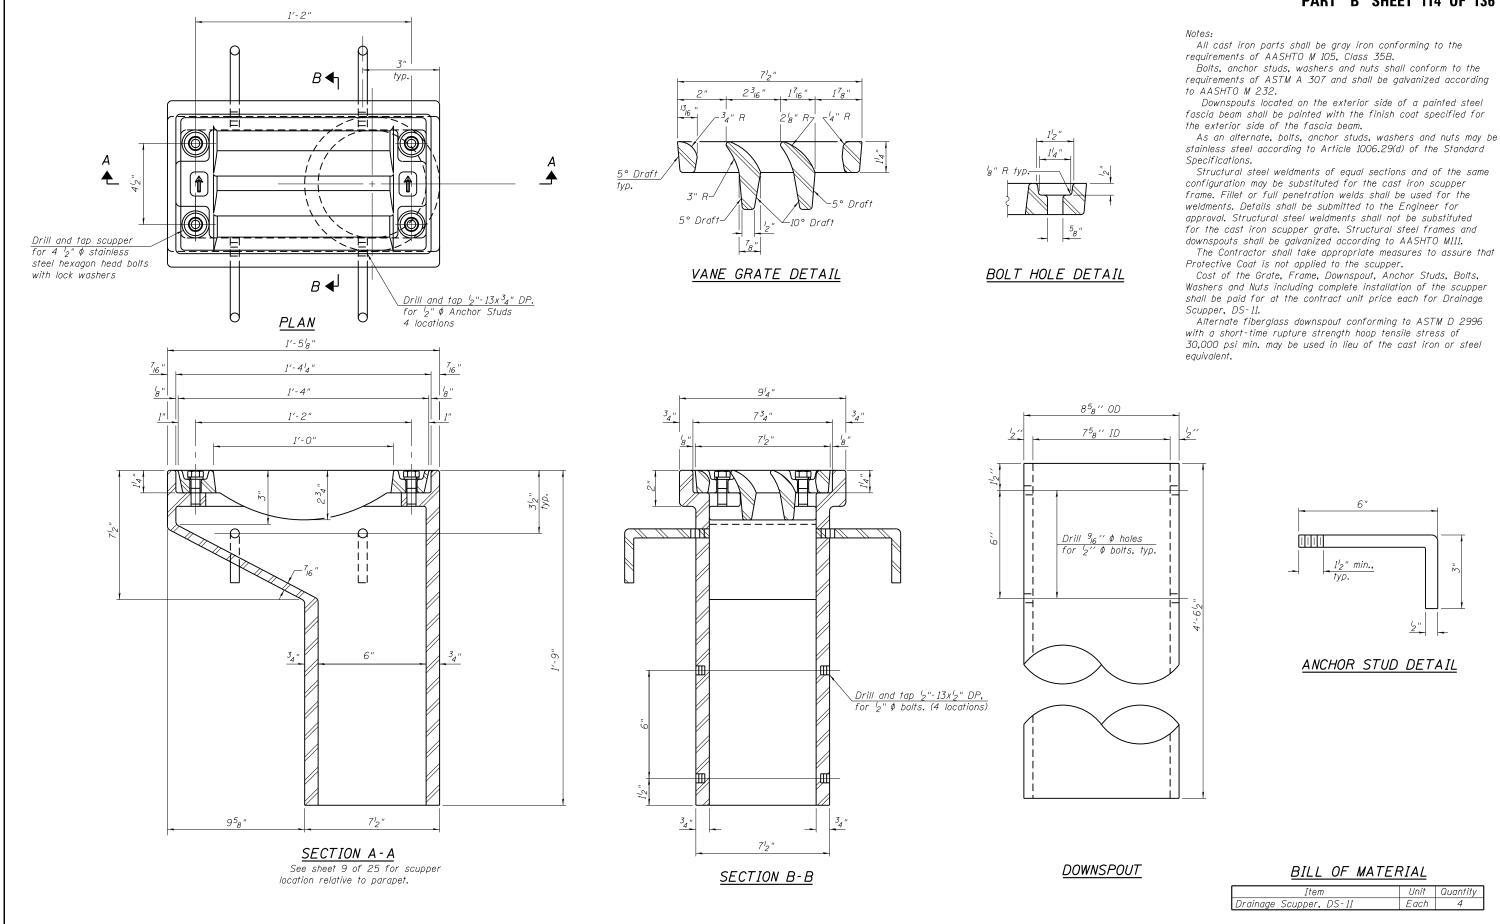

STATE OF ILLINOIS

DEPARTMENT OF TRANSPORTATION

DS-11

FILE NAME = TR420 over FAI-72.dgn

7-1-10

DESIGNED - SAL

MTH

TJW

мтн

CHECKED -

CHECKED -

DRAWN

REVISED

REVISED

REVISED

REVISED

USER NAME =

PLOT SCALE =

PLOT DATE =