


FINAL SURVEY NO.	SURVEYED PLOTTED TEMPLATE AREAS CHECKED
BY	DATE
NO.	

ORIGINAL SURVEY NO.	SURVEYED PLOTTED TEMPLATE AREAS CHECKED
BY	DATE
NO.	

BRIDGE OMISSION STA. 98 + 82.88 TO STA. 101 + 33.13

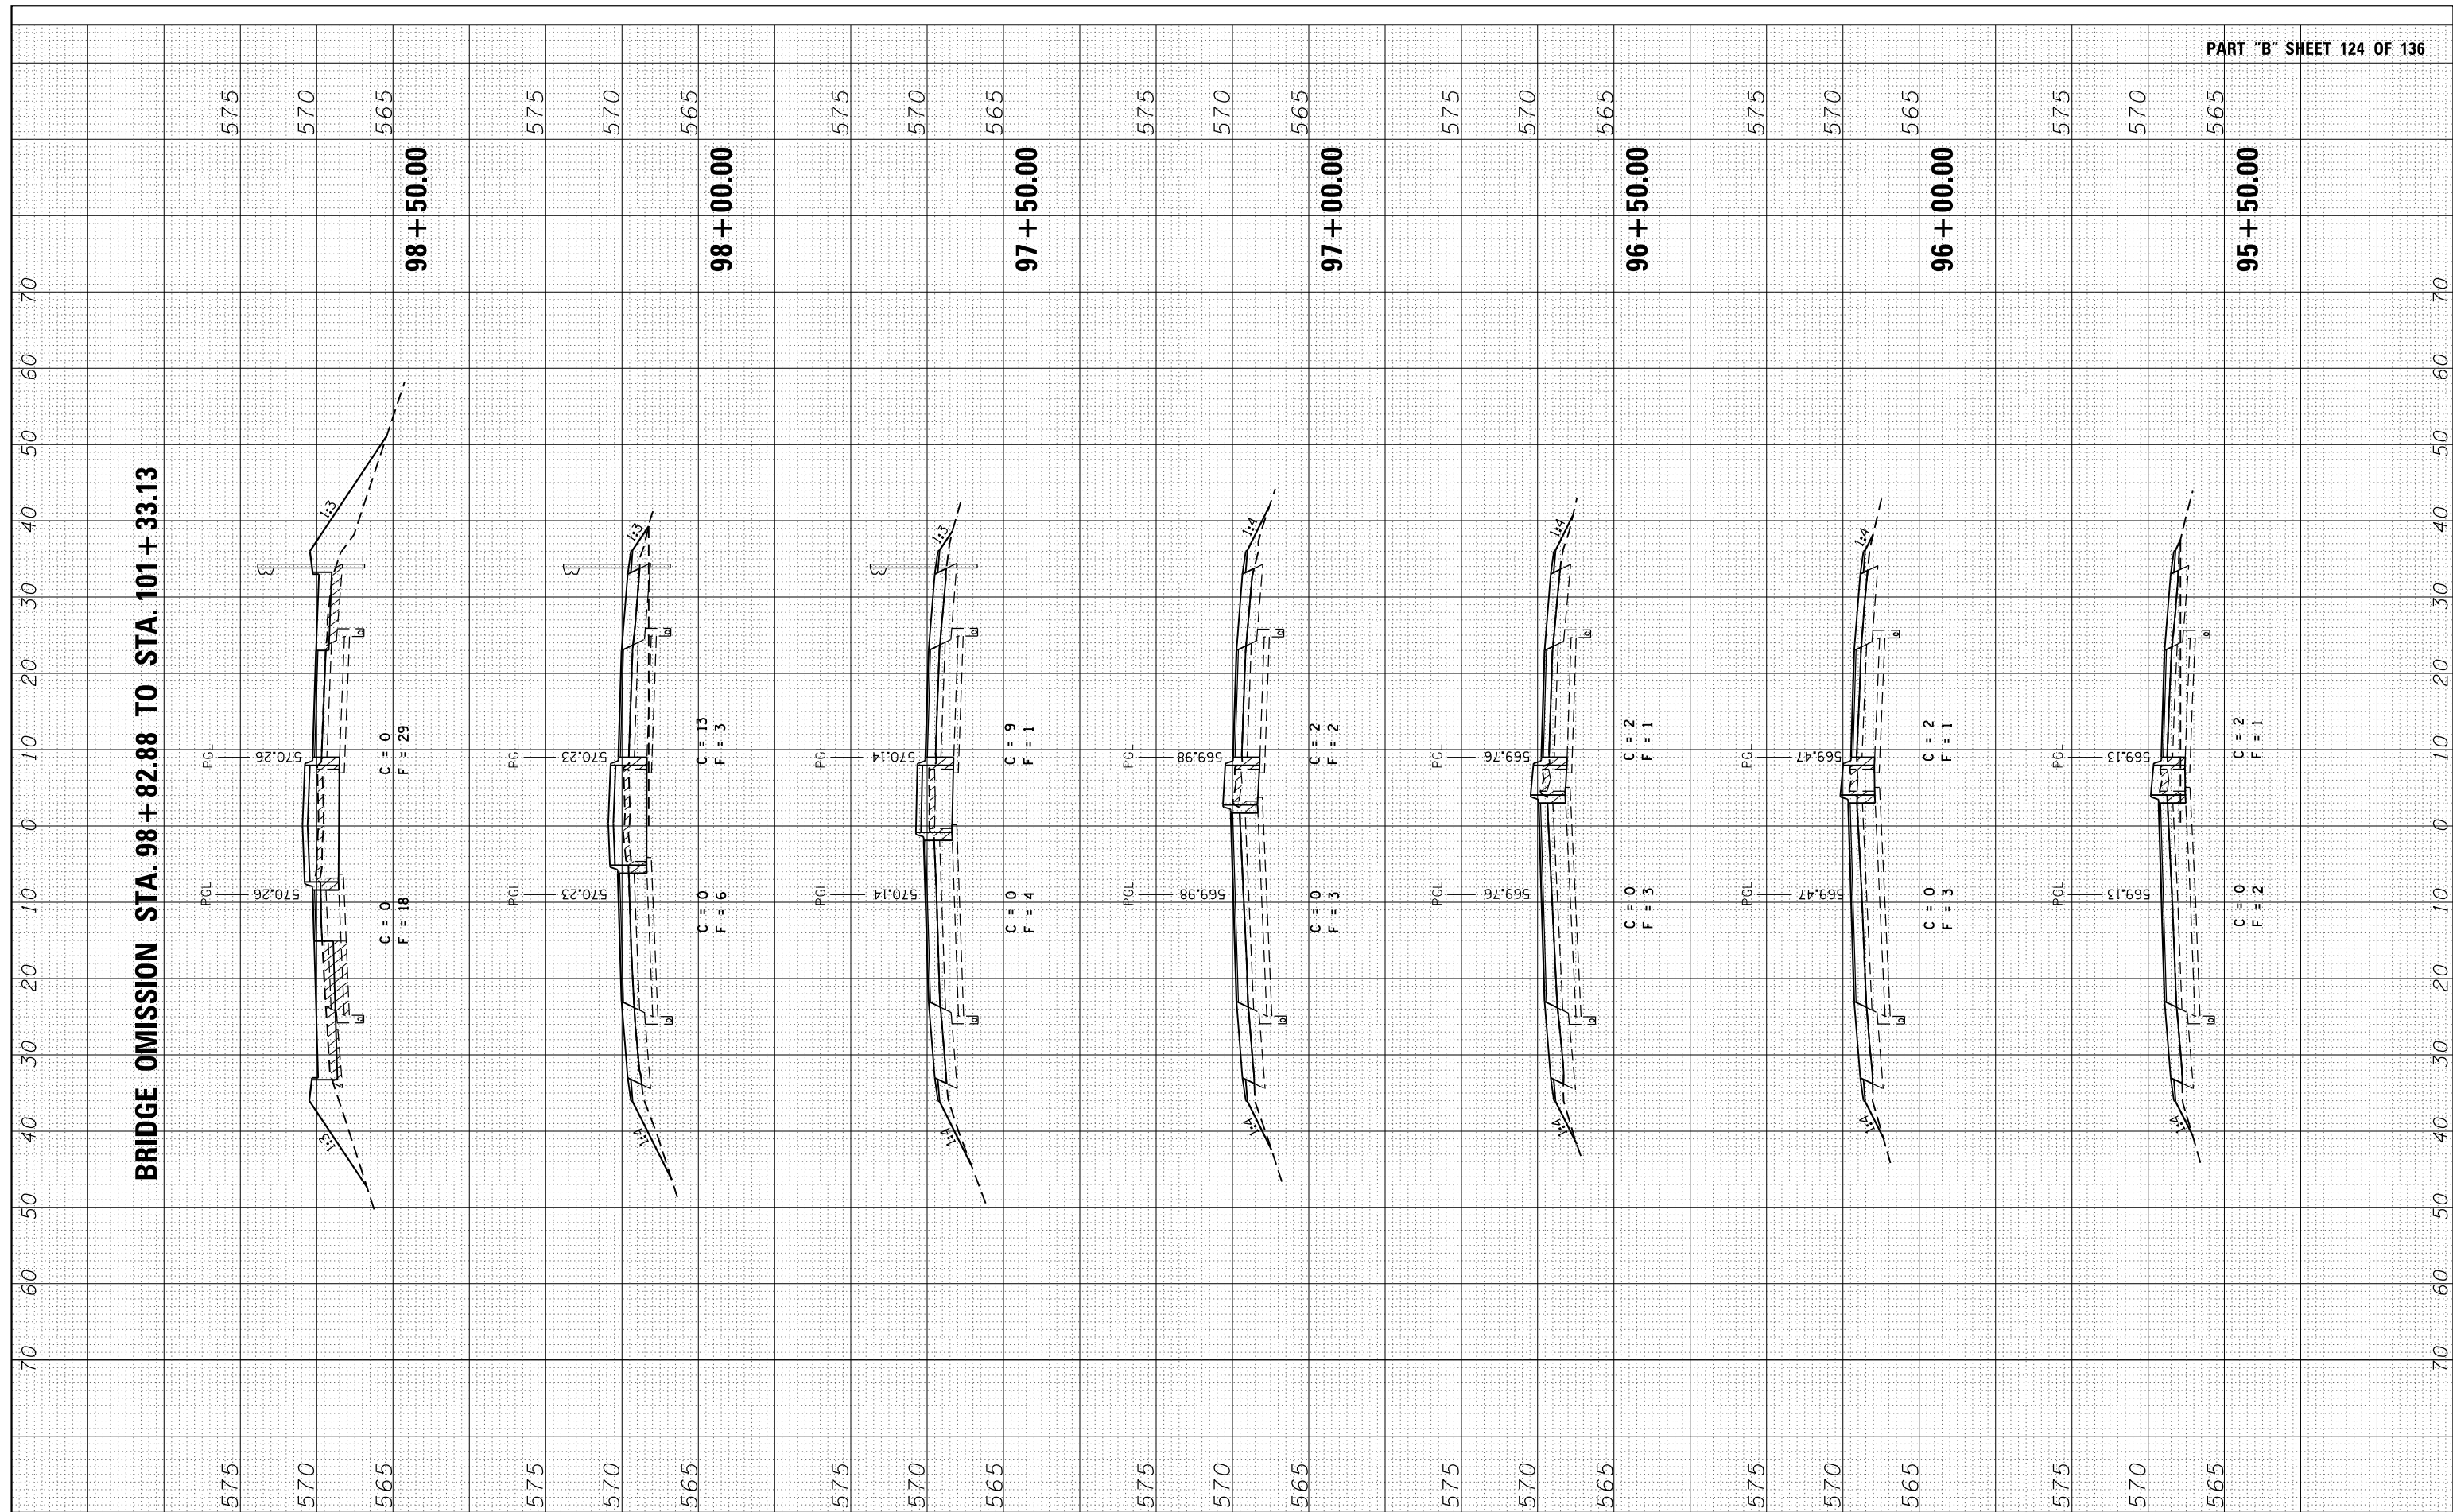

**STATE OF ILLINOIS
DEPARTMENT OF TRANSPORTATION**

**CROSS SECTIONS
MECHANICSBURG RD.**

SCALE:	SHEET NO.	OF	SHEETS	STA.	95+50	TO	STA.	98+50
--------	-----------	----	--------	------	-------	----	------	-------

F.A.I. RTÉ.	SECTION	COUNTY	TOTAL SHEETS	SHEET NO.
72	•	SANGAMON	194	182
•(84-10-IRS-3,84-10-2RS-4)BR,1			CONTRACT NO. 72C90	
ILLINOIS FED. AID PROJECT				