


FINAL SURVEY NO.	SURVEYED PLOTTED AREAS CHECKED
NOTE BOOK	TEMPLATE AREAS CHECKED
BY	DATE

ORIGINAL SURVEY NO.	SURVEYED PLOTTED AREAS CHECKED
NOTE BOOK	TEMPLATE AREAS CHECKED
BY	DATE

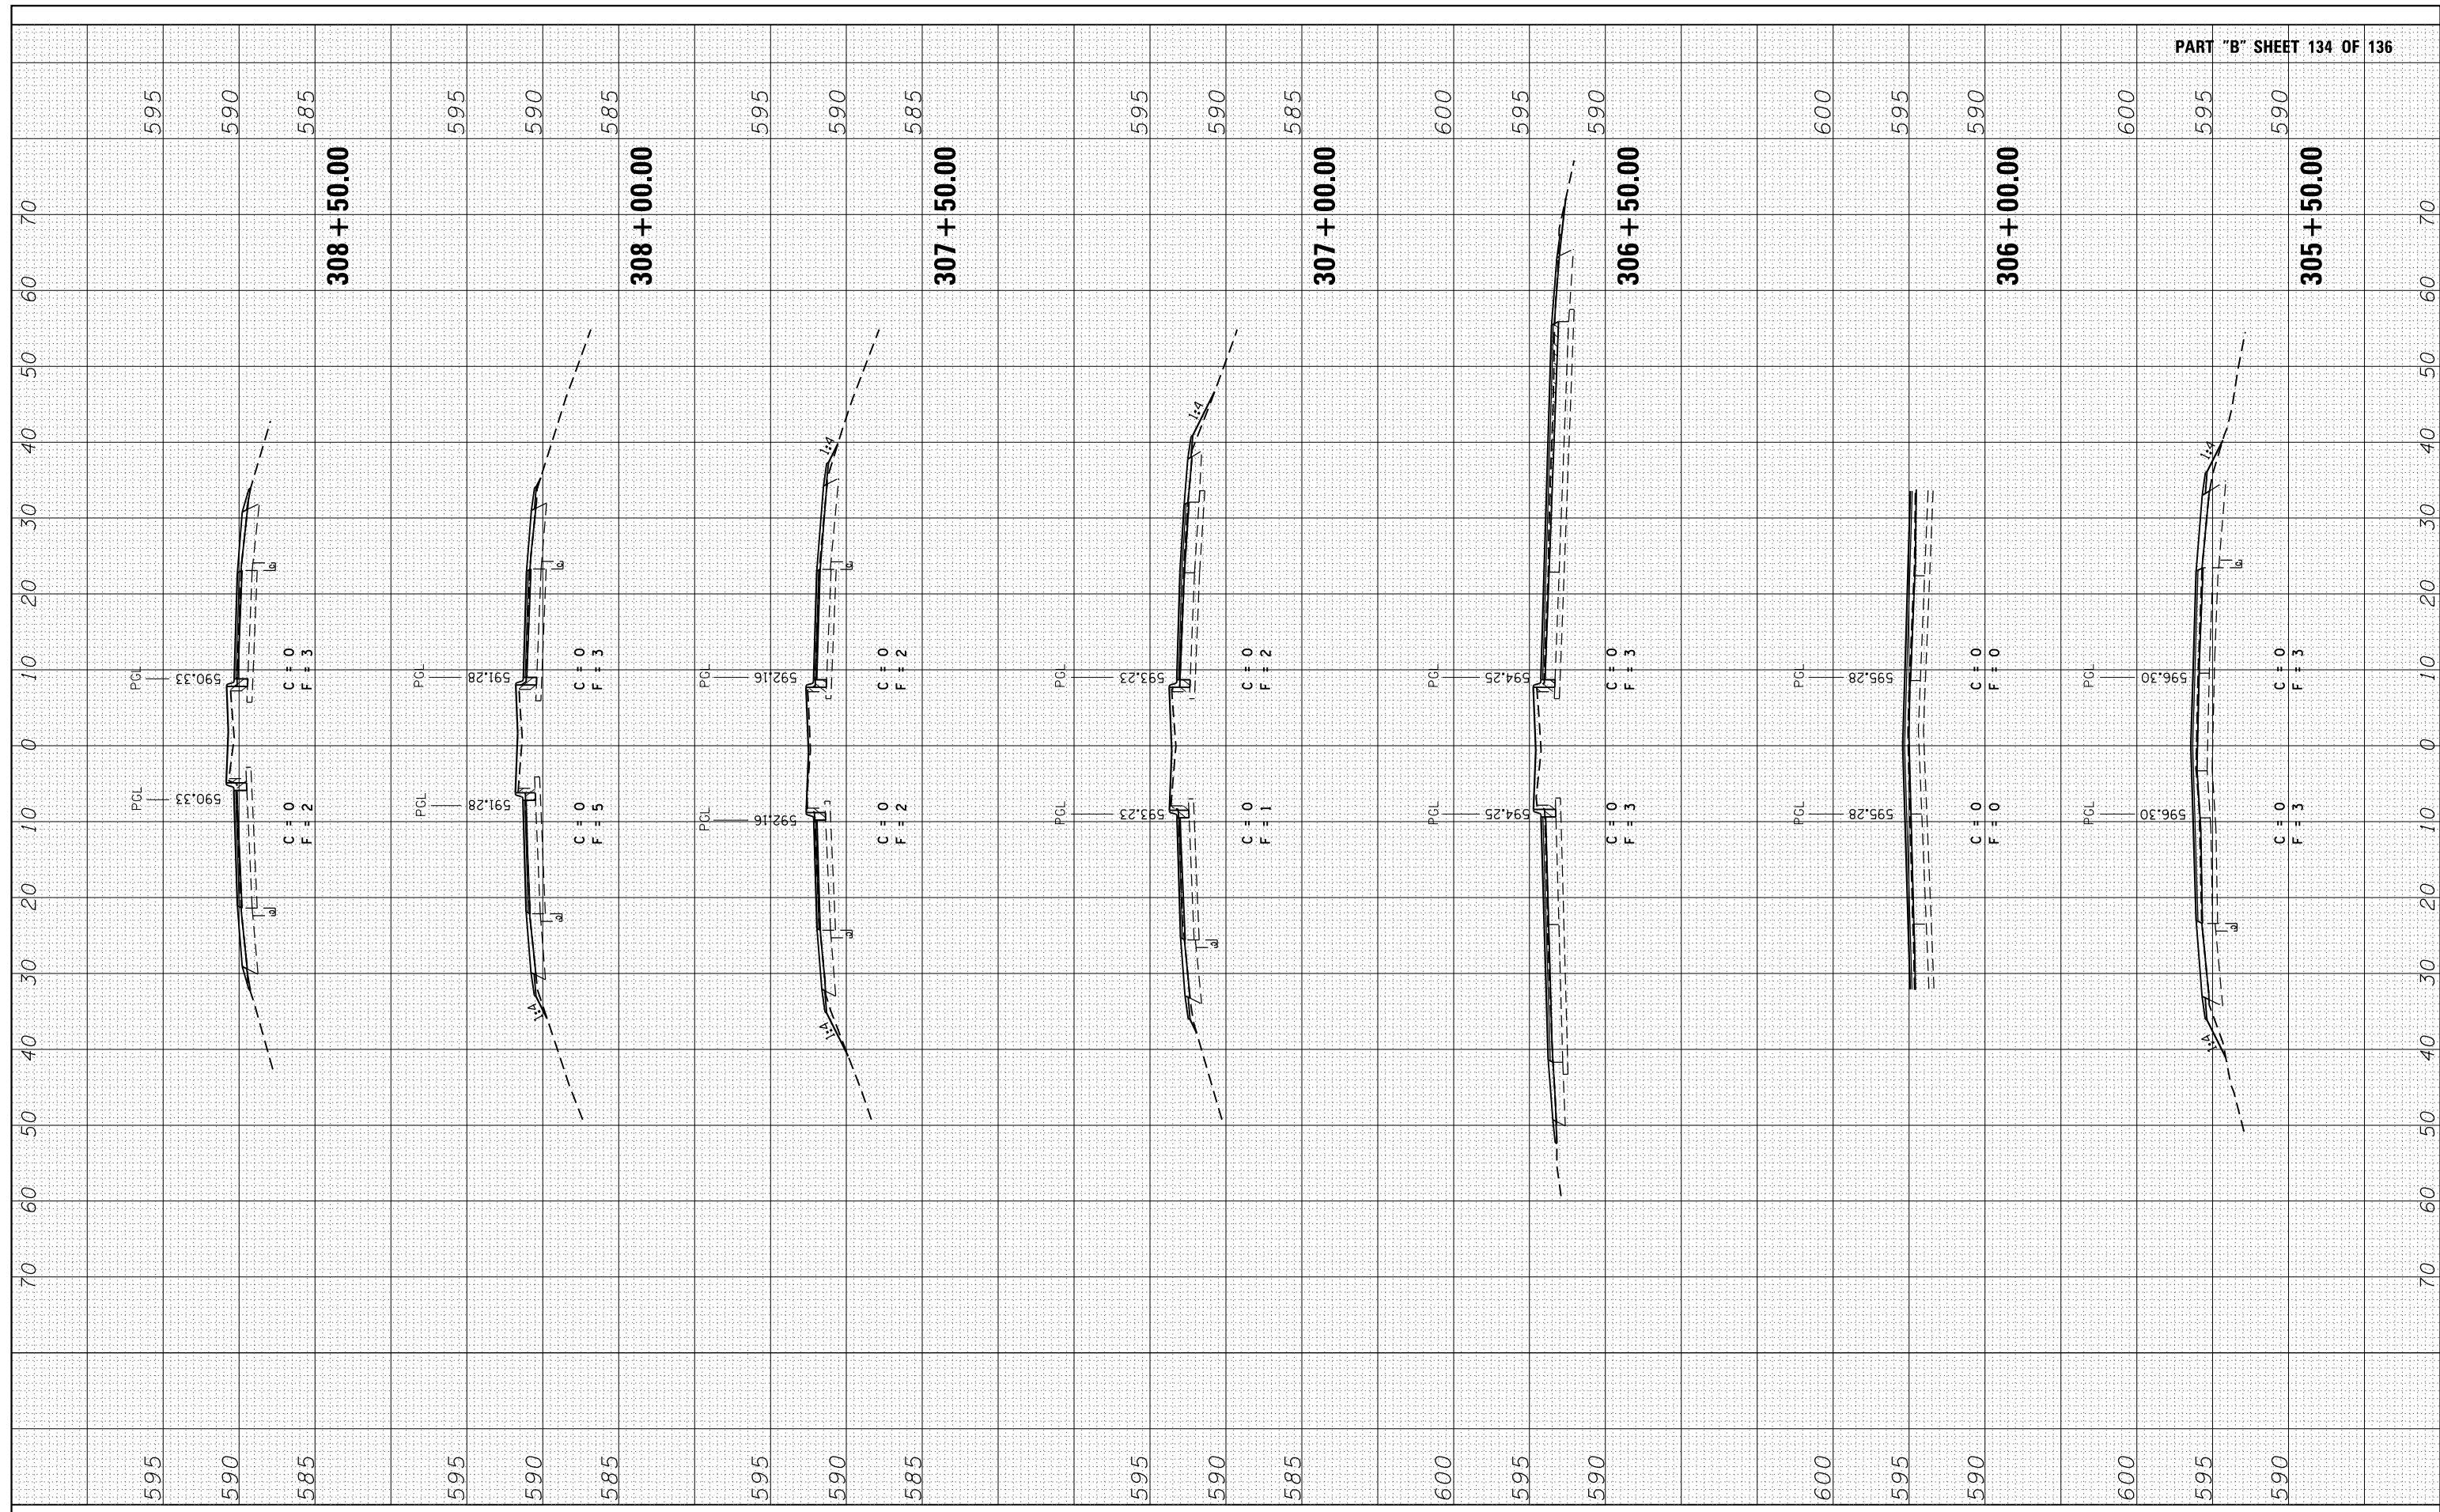

FILE NAME -	USER NAME = sparksgw	DESIGNED - BTM	REVISED -
es:\pw\work\pwidth\sparksgw\d0359822\0672C90.sh	tr-420.dgn	DRAWN - BTM	REVISED -
	PLOT SCALE = 20.0000' / in.	CHECKED - JSA	REVISED -
	PLOT DATE = Sep-06-2013 09:44:24AM	DATE - 9/20/12	REVISED -

**STATE OF ILLINOIS  
DEPARTMENT OF TRANSPORTATION**

<b>CROSS SECTIONS TR 420 (OVERPASS RD.)</b>			
SCALE:	SHEET NO.	OF SHEETS	STA. 305+50 TO STA. 308+50

F.A.I. RTE.	SECTION	COUNTY	TOTAL SHEETS	SHEET NO.
72	•	SANGAMON	194	192
•(84-10-IRS-3,84-10-2RS-4)BR,1			CONTRACT NO. 72C90	
ILLINOIS FED. AID PROJECT				