

**WEST EDGE OF SHOULDER**


Location	Station	Offset	Theoretical Grade Elevations
S End S App Slab	11705.00	-12.00	404.36
A	11715.00	-12.00	404.43
B	11725.00	-12.00	404.49
N End S App Slab	11735.00	-12.00	404.54

**WEST EDGE OF PAVEMENT**

Location	Station	Offset	Theoretical Grade Elevations
S End S App Slab	11705.00	-10.00	404.40
A	11715.00	-10.00	404.47
B	11725.00	-10.00	404.53
N End S App Slab	11735.00	-10.00	404.58

**☉ ROADWAY & PROFILE GRADE**

Location	Station	Offset	Theoretical Grade Elevations
S End S App Slab	11705.00	0.00	404.60
A	11715.00	0.00	404.67
B	11725.00	0.00	404.73
N End S App Slab	11735.00	0.00	404.78

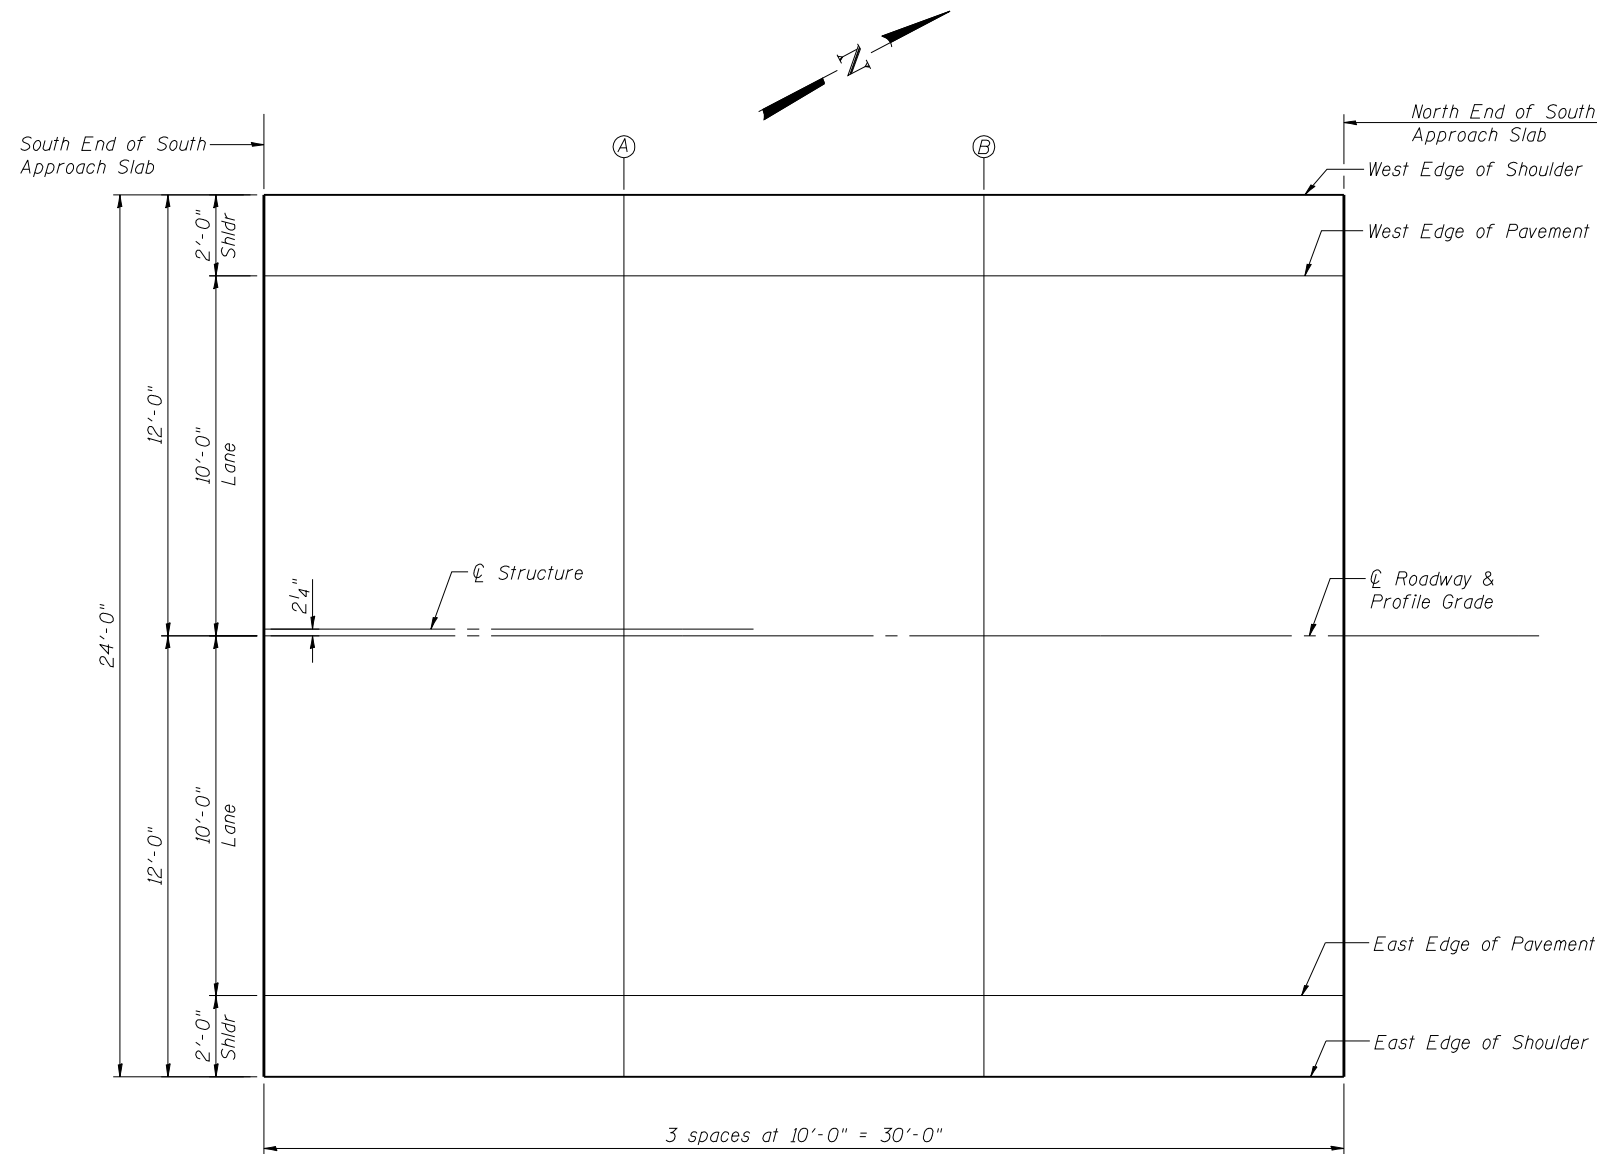

**PLAN**

**EAST EDGE OF PAVEMENT**

Location	Station	Offset	Theoretical Grade Elevations
S End S App Slab	11705.00	10.00	404.64
A	11715.00	10.00	404.76
B	11725.00	10.00	404.88
N End S App Slab	11735.00	10.00	404.99

**EAST EDGE OF SHOULDER**

Location	Station	Offset	Theoretical Grade Elevations
S End S App Slab	11705.00	12.00	404.65
A	11715.00	12.00	404.78
B	11725.00	12.00	404.91
N End S App Slab	11735.00	12.00	405.03

FILE NAME = C:\Users\74217\OneDrive\Documents\74217\093-0024\093-0024.dgn  
 PROJECT NO. 093-0024

E-AS 7-1-10

**Coombe-Bloxdorf P.C.**  
 - CIVIL ENGINEERS -  
 - STRUCTURAL ENGINEERS -  
 - LAND SURVEYORS -  
 Design Firm License No. 184-002703

USER NAME = .CFC.	DESIGNED - GB/MCB	REVISED -
	CHECKED - MCB	REVISED -
PLOT SCALE = 5/4.000000 '1' / IN.	DRAWN - TFG	REVISED -
PLOT DATE = 7/23/2013	CHECKED - MCB	REVISED -

**STATE OF ILLINOIS  
 DEPARTMENT OF TRANSPORTATION**

**TOP OF SOUTH APPROACH SLAB ELEVATIONS  
 STRUCTURE NO. 093-0024**

SHEET NO. 5 OF 24 SHEETS

F.A. RTE.	SECTION	COUNTY	TOTAL SHEETS	SHEET NO.
1B	(12A)B-1	WABASH	52	27
CONTRACT NO. 74217			ILLINOIS FED. AID PROJECT	