


STATE OF ILLINOIS  
DEPARTMENT OF PUBLIC WORKS & BUILDINGS  
DIVISION OF HIGHWAYS

PROJECT NO.	SECTION	SHEET NO.	TOTAL SHEETS
1157	EFFINGHAM	22	9
SHEET NO. 3		9 SHEETS	

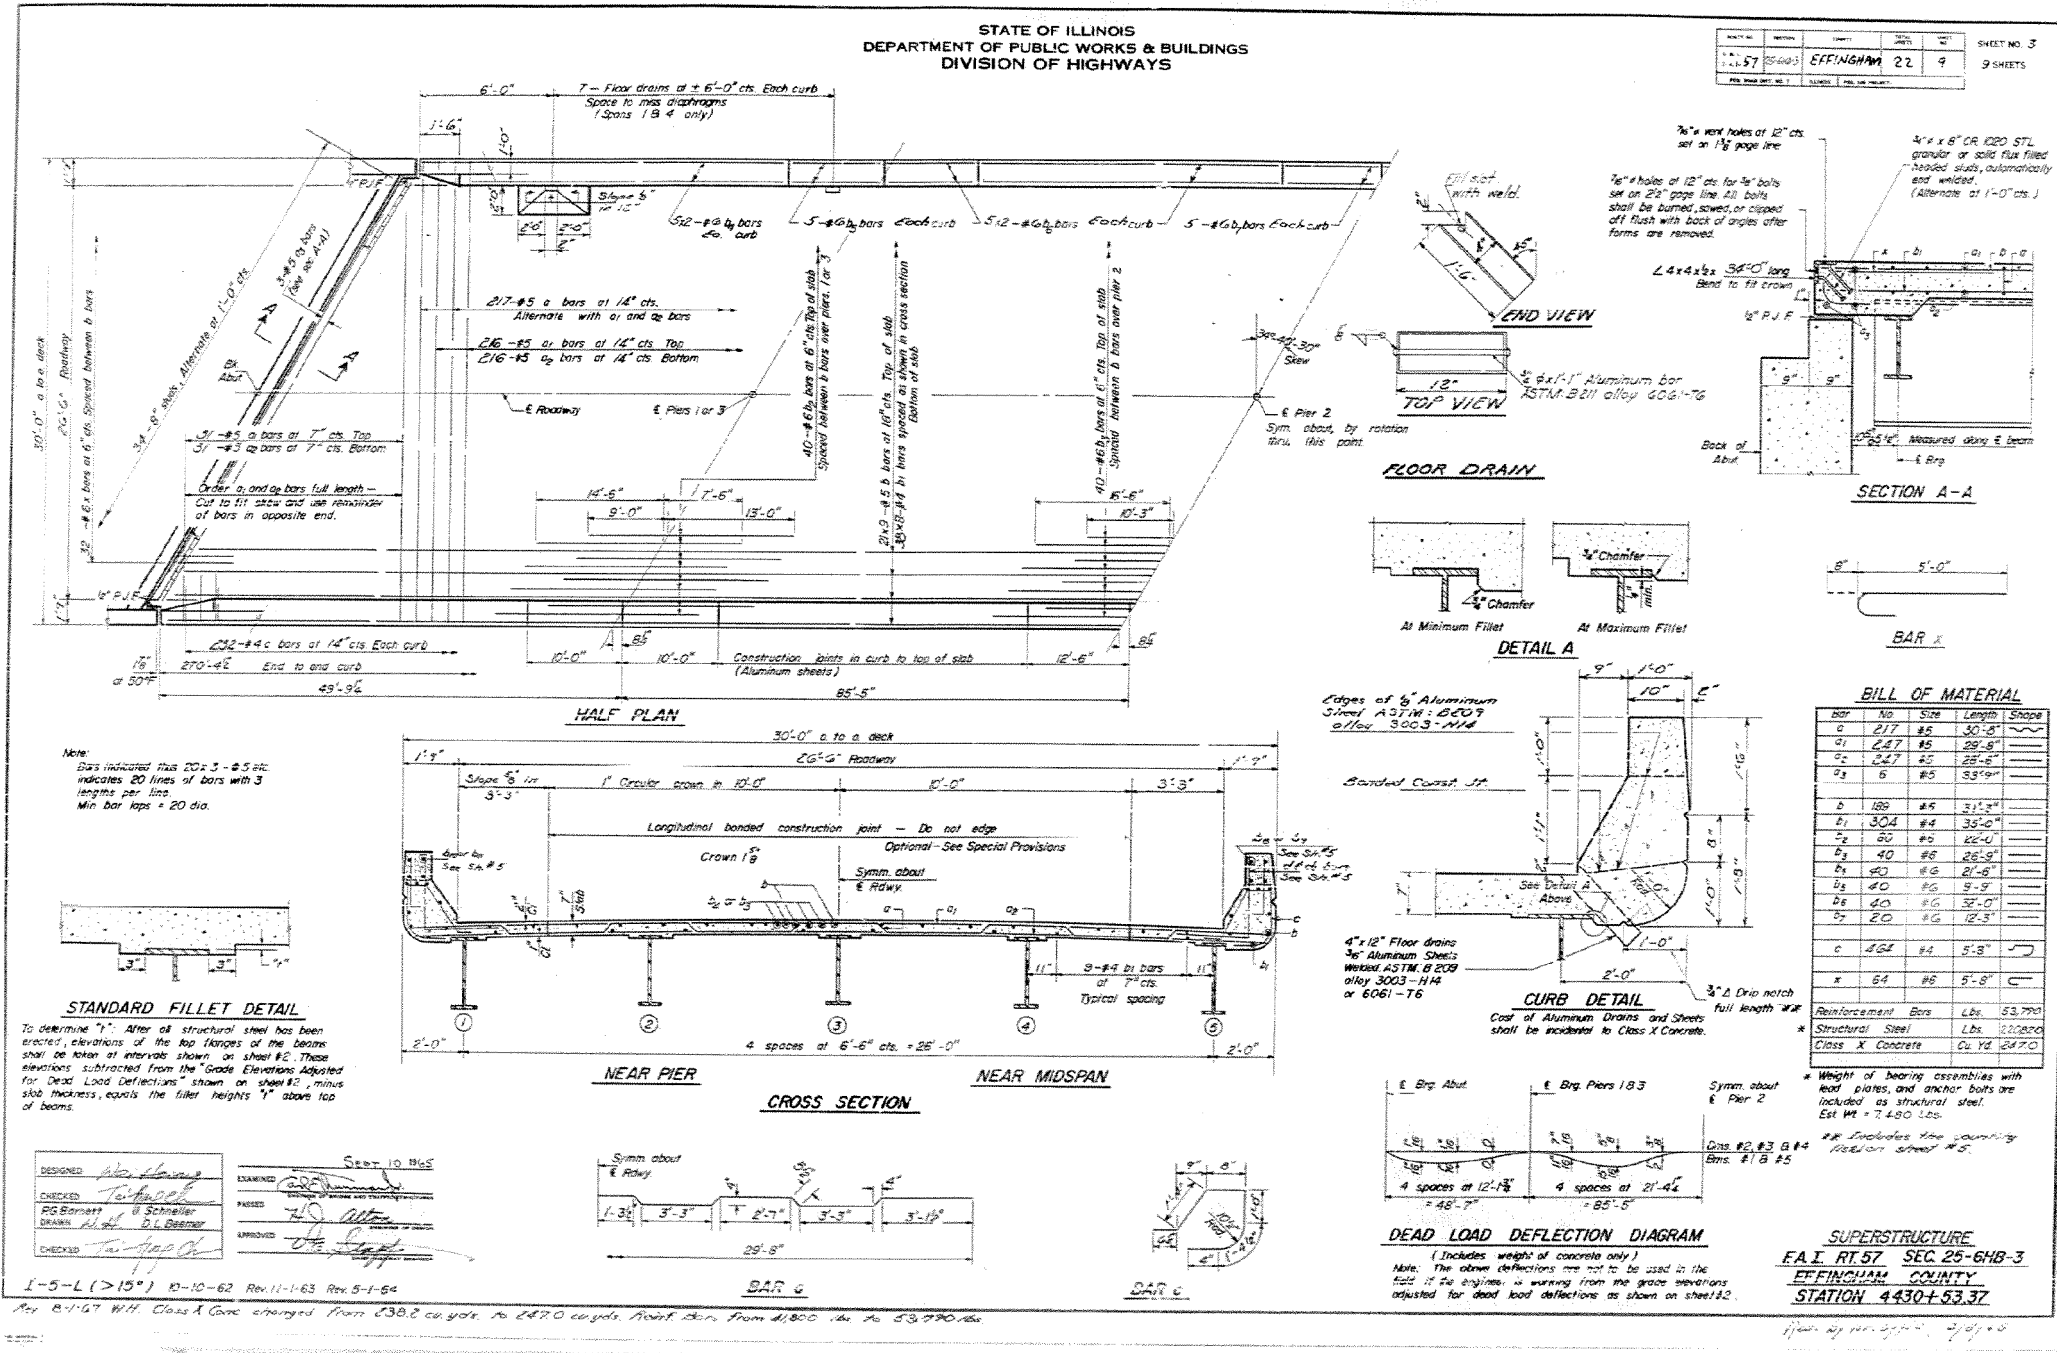

FILE NAME =	USER NAME = steffennk	DESIGNED -	REVISED -	STATE OF ILLINOIS DEPARTMENT OF TRANSPORTATION	EXISTING STRUCTURE PLAN S.N. 025-0043	F.A.S. RTE.	SECTION	COUNTY	TOTAL SHEETS	SHEET NO.	
Default	Plot Scale = 100.0000' / in.	DRAWN -	REVISED -			1724	.	EFFINGHAM	9	4	
	PLOT DATE = 8/6/2013	CHECKED -	REVISED -			CONTRACT NO. 74635					
		DATE -	REVISED -			ILLINOIS FED. AID PROJECT					