




12.0" Radius, 2.0" Border, White on Green;
 [EXIT 7] E2K; [Memphis] ClearviewHwy-5-W;
 [Chicago] ClearviewHwy-5-W; [1 MILE] E2K;
 Table of widths and spaces.

E	X	I	T	7
78.9	6.4	2.1	3.7	2.8
1.9	3.0	7.2	10.4	10.5
18.1	45.0	32.8	36.0	18.1
18.1	45.0	32.8	36.0	18.1
23.1	13.0	4.9	11.1	5.7
3.8	5.0	10.9	3.6	11.9
4.5	11.6	5.4	12.4	23.1
49.1	6.9	10.3	9.2	4.0
1.9	4.1	5.9	3.1	6.4
49.1	6.9	10.3	9.2	4.0

SIGN PANEL SP6-1

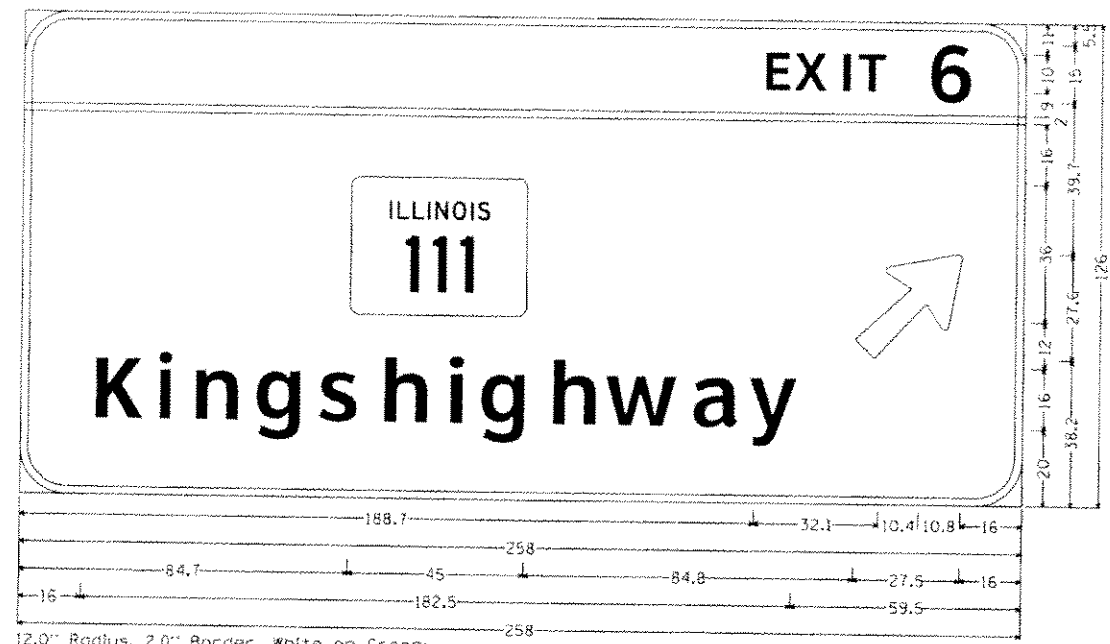

12.0" Radius, 2.0" Border, White on Green;
 [EXIT 6] E2K; [Kingshighway] ClearviewHwy-5-W; Arrow 160 - 35.0" 45L;
 Table of widths and spaces.

E	X	I	T	6
188.7	6.4	2.1	8.7	2.8
1.9	3.0	7.2	10.4	10.8
16.0	12.5	4.0	3.8	5.7
11.1	5.5	11.6	4.8	10.2
5.2	11.1	5.7	3.8	5.1
11.6	6.1	11.1	4.2	18.6
3.3	11.9	3.1	12.5	59.5
84.7	45.0	84.8	27.5	16.0
16.0	12.5	4.0	3.8	5.7
11.1	5.5	11.6	4.8	10.2
5.2	11.1	5.7	3.8	5.1
11.6	6.1	11.1	4.2	18.6
3.3	11.9	3.1	12.5	59.5

SIGN PANEL SP6-2

NOTE:
 ALL GUIDE SIGNS SHALL HAVE Z2 SHEETING.

FILE NAME +	USER NAME + burma@state	DESIGNED -	REVISED -	STATE OF ILLINOIS DEPARTMENT OF TRANSPORTATION	SIGN PANEL DETAILS				F.A.I. RTE. 64 SECTION 82-11.2,3,4RS-1 COUNTY ST CLAIR TOTAL SHEETS 208 SHEET NO. 68 CONTRACT NO. T6022 ILLINOIS FED. AID PROJECT	
PROJECT NO. 75622-4H111111	PROJECT SCALE + 1/8"=1'-0"	DRAWN -	REVISED -		SCALE:	SHEET NO.	OF SHEETS	STA.		TO STA.
PROJECT DATE + 8/26/2013		CHECKED -	REVISED -							
		DATE	REVISED -							