


- LEGEND**
- WORK ZONE
 - TRAFFIC FLOW ARROW
 - TEMPORARY CONCRETE BARRIER
 - TYPE II BARRICADES
 - SHOULDER REPLACEMENT

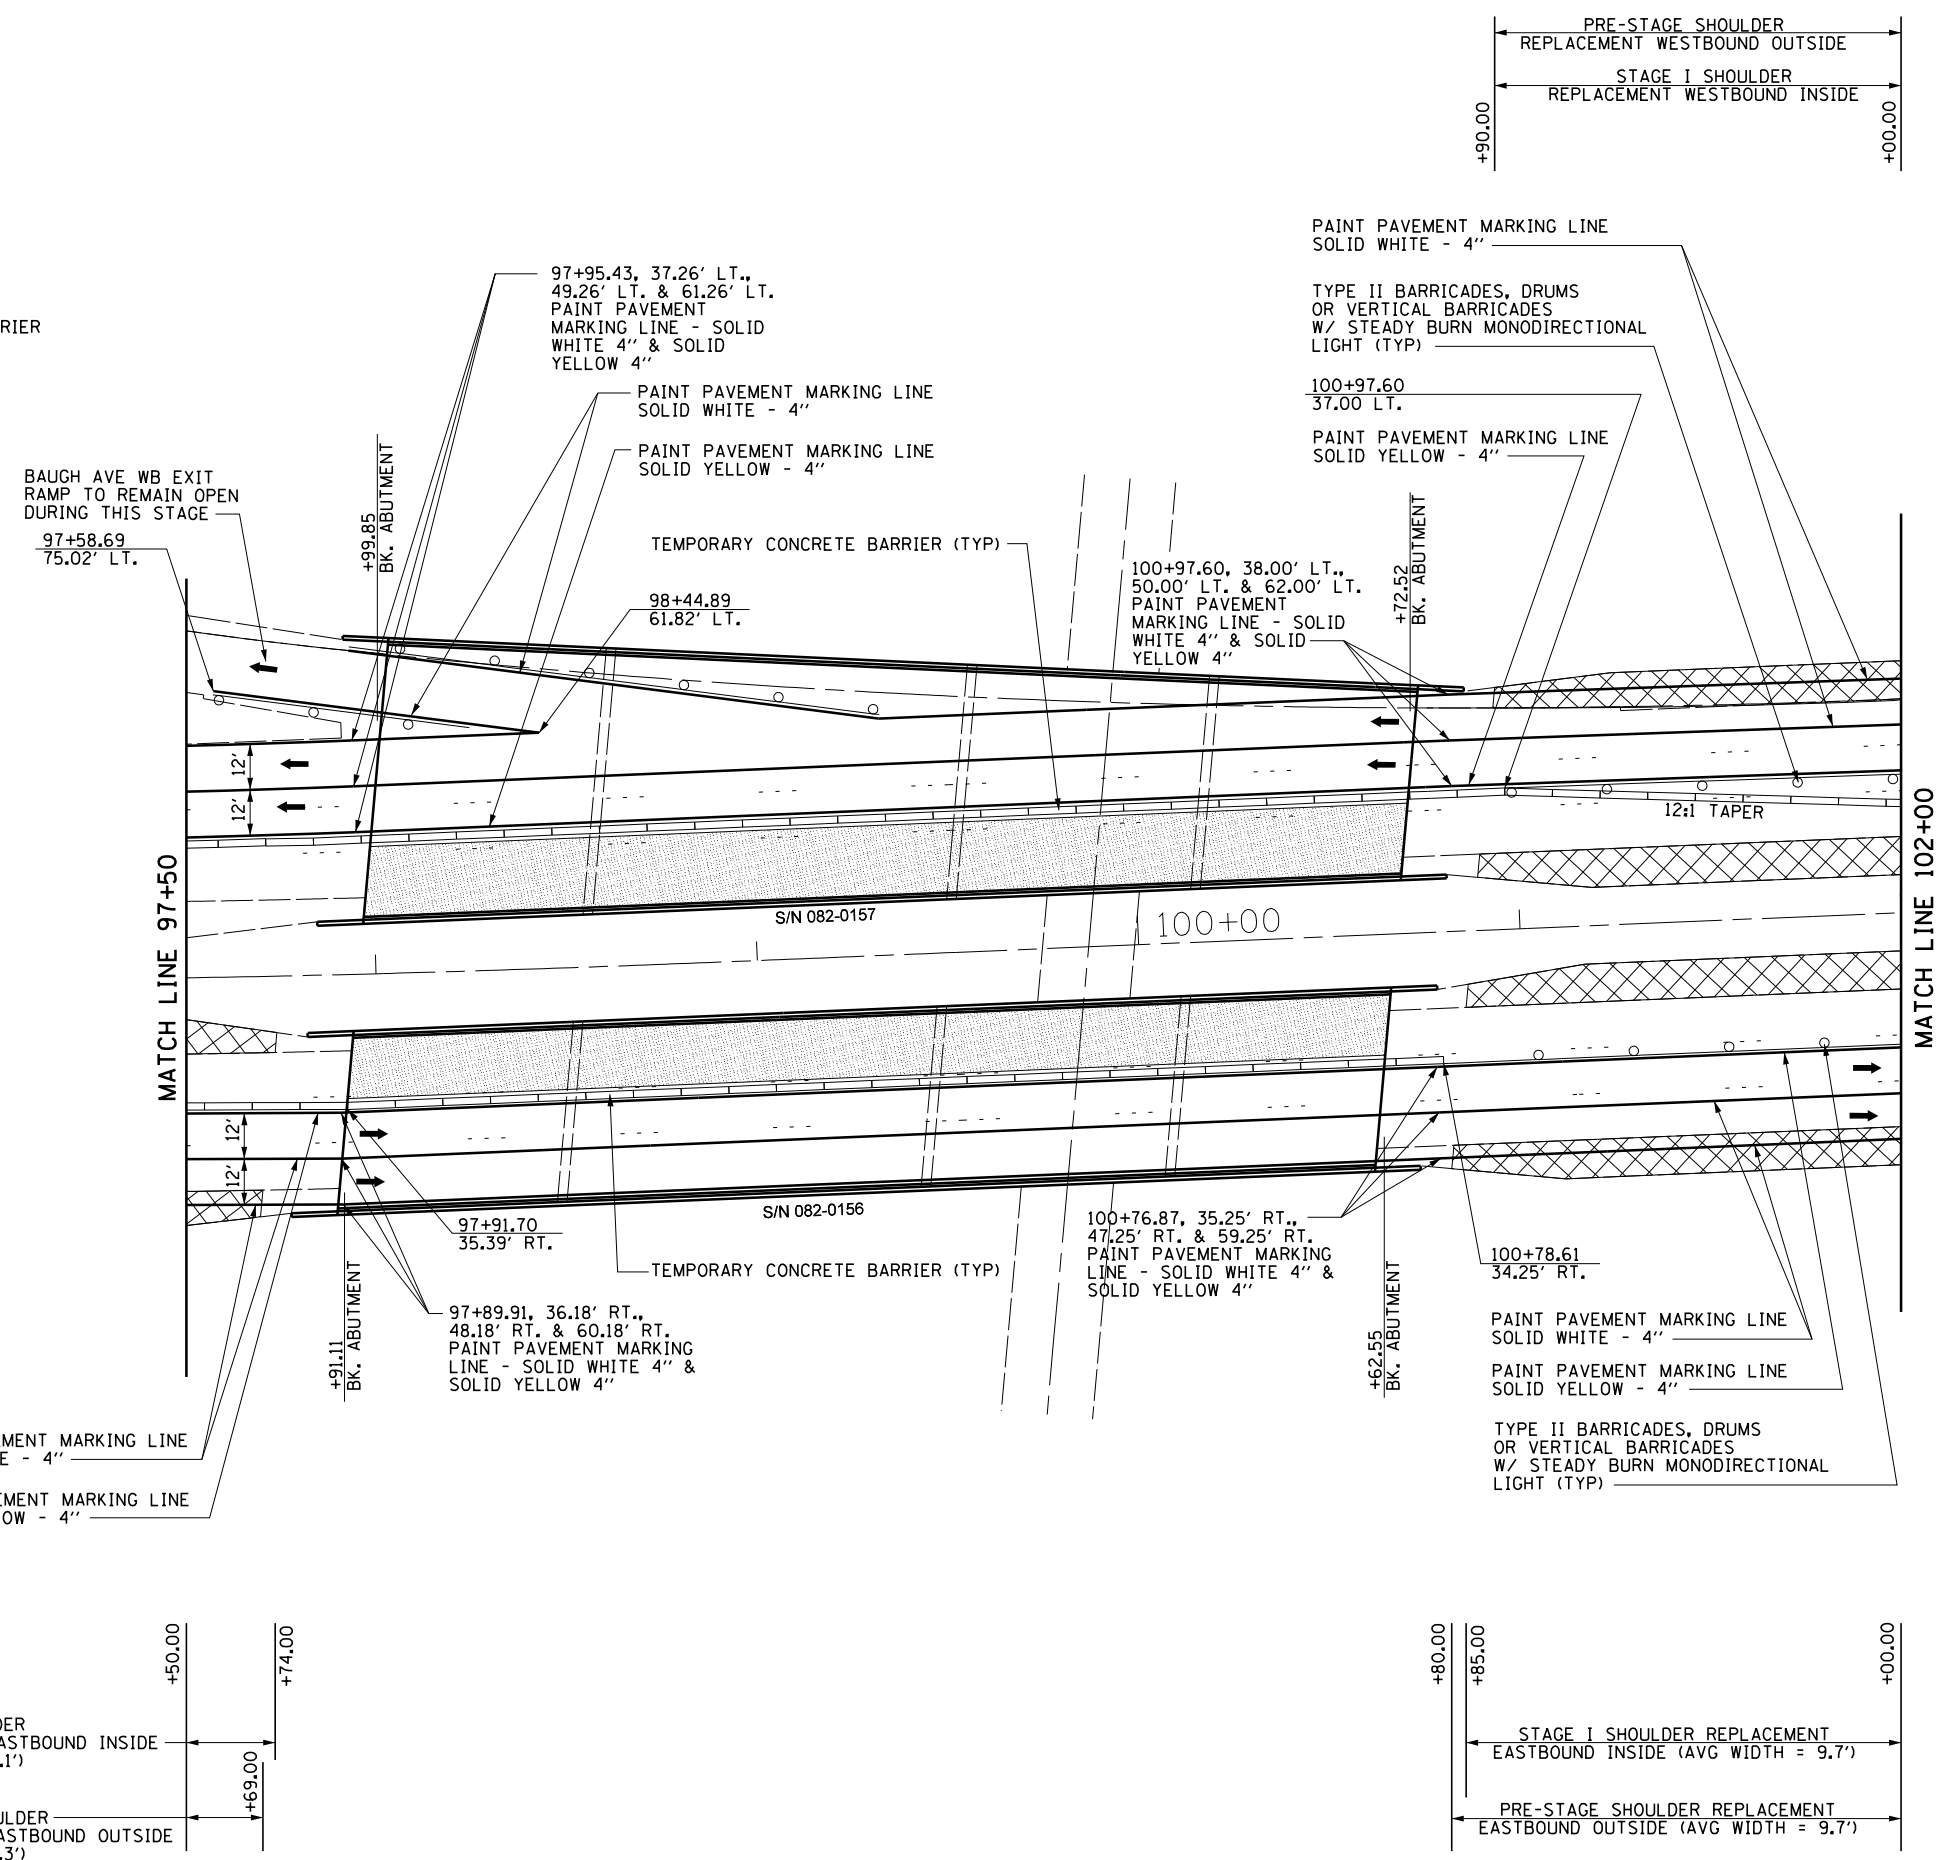

**STATE OF ILLINOIS
DEPARTMENT OF TRANSPORTATION**

**TRAFFIC CONTROL PLAN - STAGE I
STA 97+50 TO 102+00**

F.A.I. RTE.	SECTION	COUNTY	TOTAL SHEETS	SHEET NO.
64	82-3HB-1	ST. CLAIR	208	82
CONTRACT NO. 76022				
FED. ROAD DIST. NO. 8 ILLINOIS FED. AID PROJECT				

SCALE: SHEET NO. 6 OF 15 SHEETS STA. TO STA.