


STAGE I SHOULDER REPLACEMENT WESTBOUND INSIDE (AVG WIDTH = 8.0')

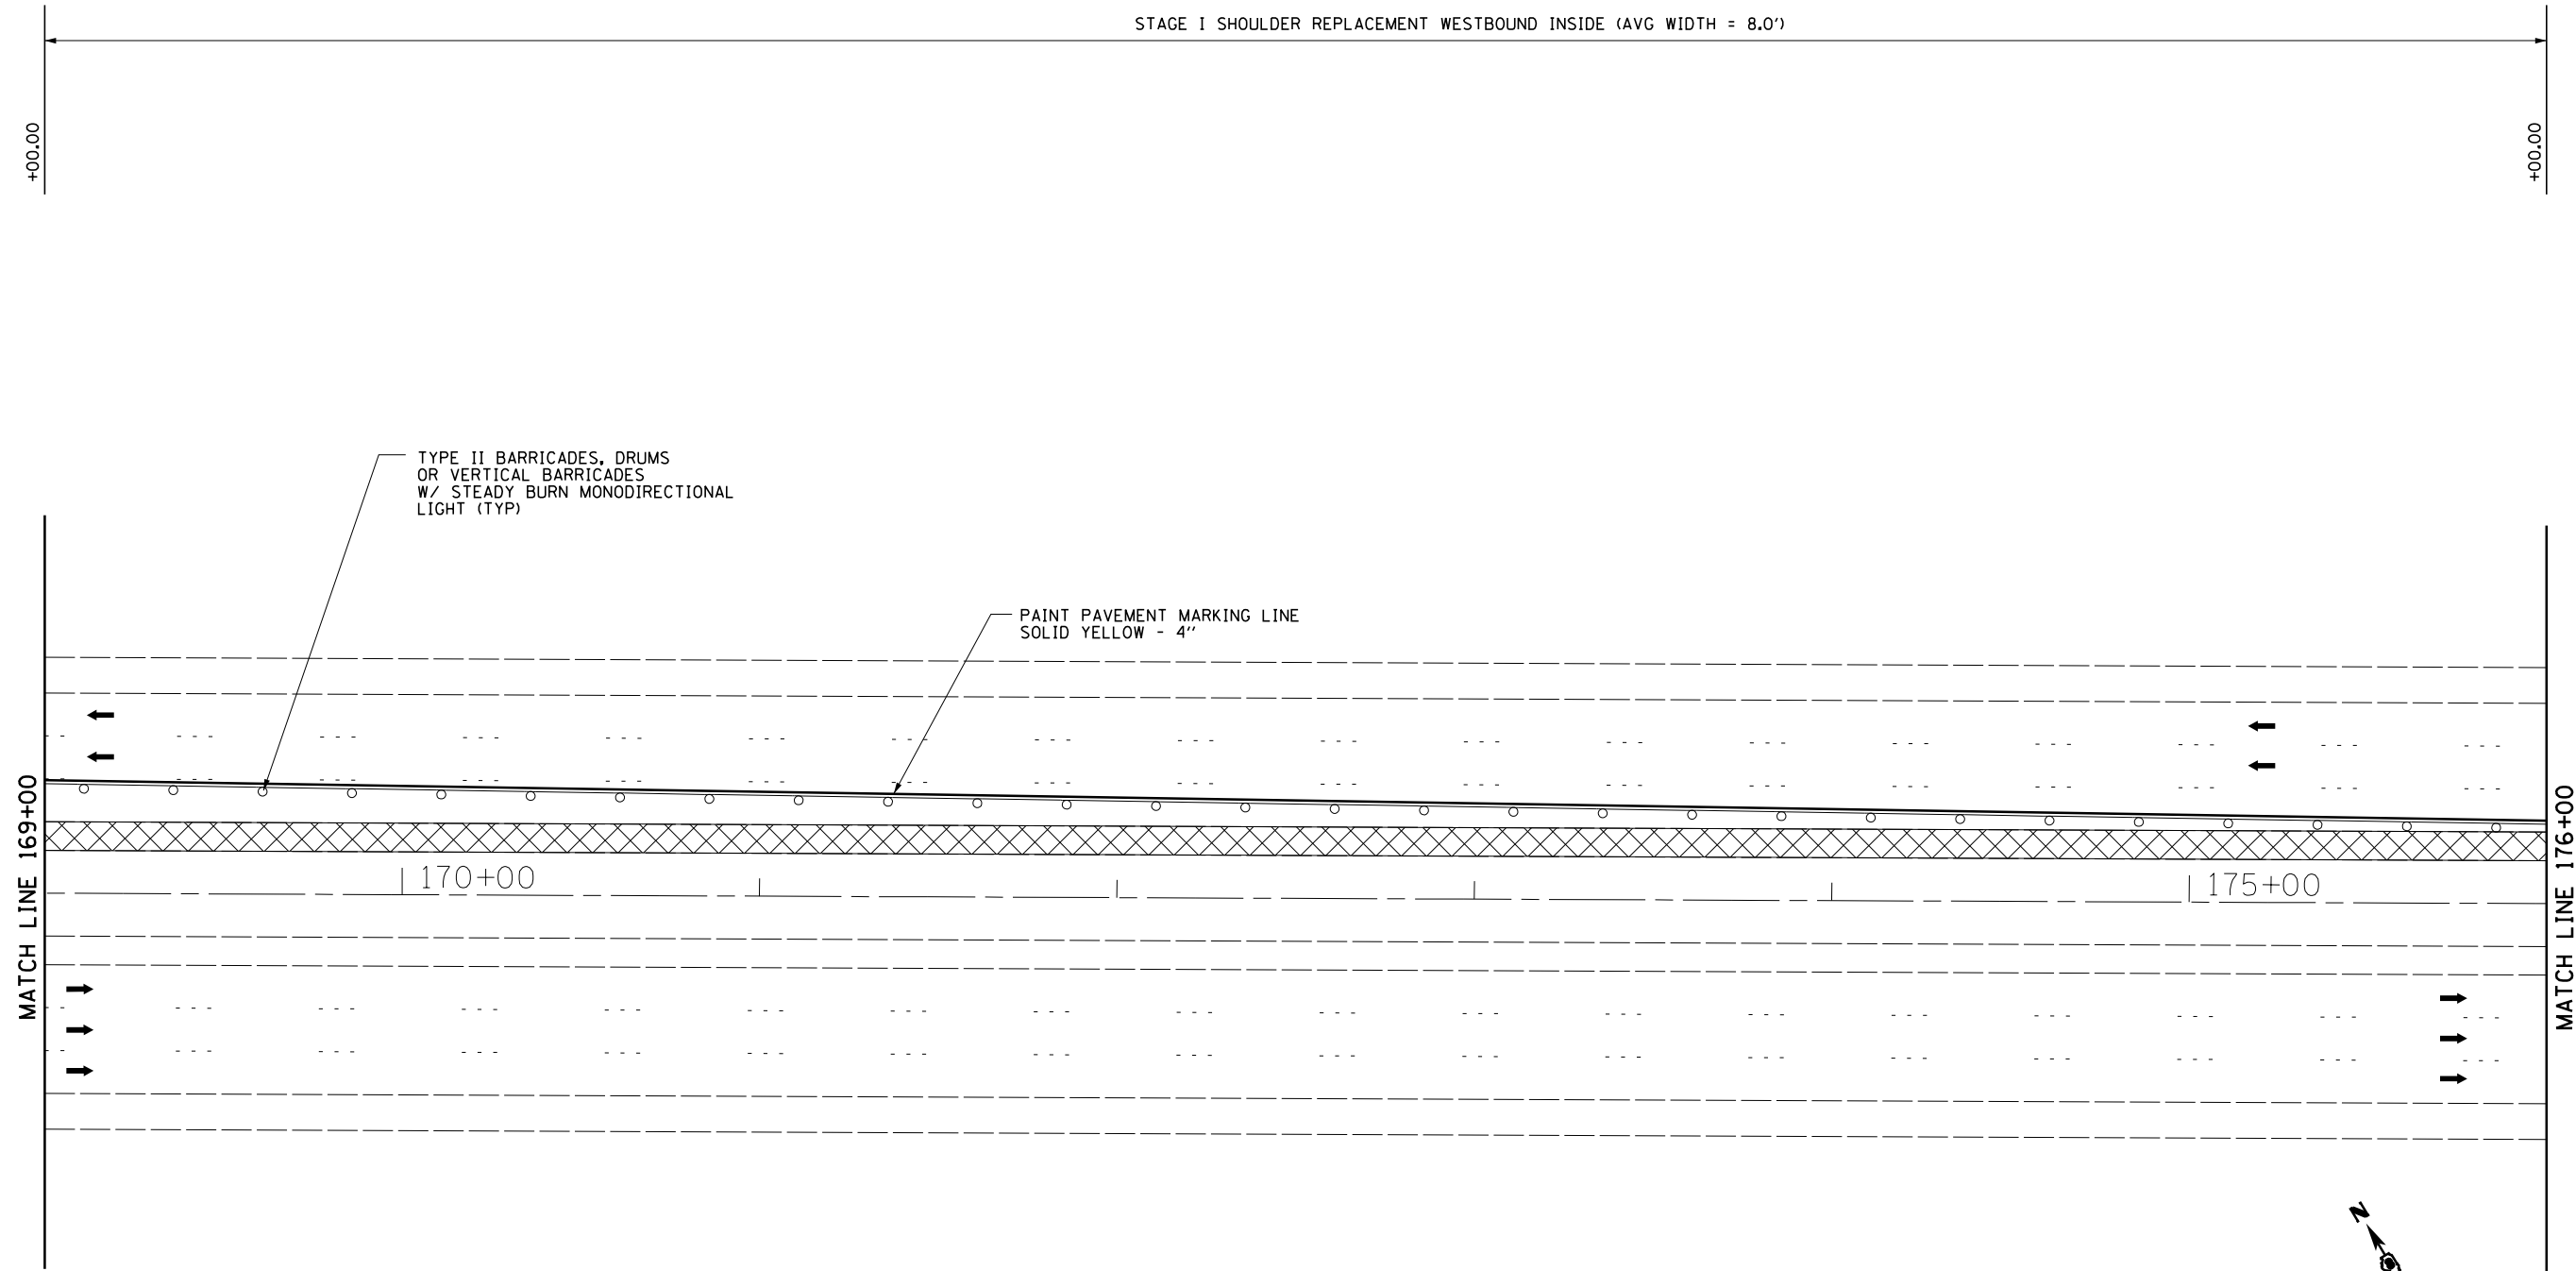

TYPE II BARRICADES, DRUMS
OR VERTICAL BARRICADES
W/ STEADY BURN MONODIRECTIONAL
LIGHT (TYP)


PAINT PAVEMENT MARKING LINE
SOLID YELLOW - 4"

MATCH LINE 169+00






MATCH LINE 176+00

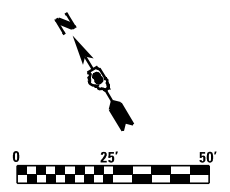170+00

175+00

 

LEGEND

-  WORK ZONE
-  TRAFFIC FLOW ARROW
-  TEMPORARY CONCRETE BARRIER
-  TYPE II BARRICADES
-  SHOULDER REPLACEMENT

FILE NAME =	USER NAME = \$USER\$	DESIGNED - MBH	REVISED -
P:\10E2166-2\Design\Plans\0876022-sh-t-trafficcontrol-H.dgn		CHECKED - SJH	REVISED -
	PLOT SCALE = 50.0000' / in.	DRAWN - MBH	REVISED -
	PLOT DATE = 8/14/2013	CHECKED - SJH	REVISED -

STATE OF ILLINOIS
DEPARTMENT OF TRANSPORTATION

TRAFFIC CONTROL PLAN - STAGE I
STA 169+00 TO 176+00

SCALE: SHEET NO. 14 OF 15 SHEETS STA. TO STA.

F.A.I. RTE.	SECTION	COUNTY	TOTAL SHEETS	SHEET NO.
64	82-3HB-1	ST. CLAIR	208	90
CONTRACT NO. 76D22				
FED. ROAD DIST. NO. 8 ILLINOIS FED. AID PROJECT				