
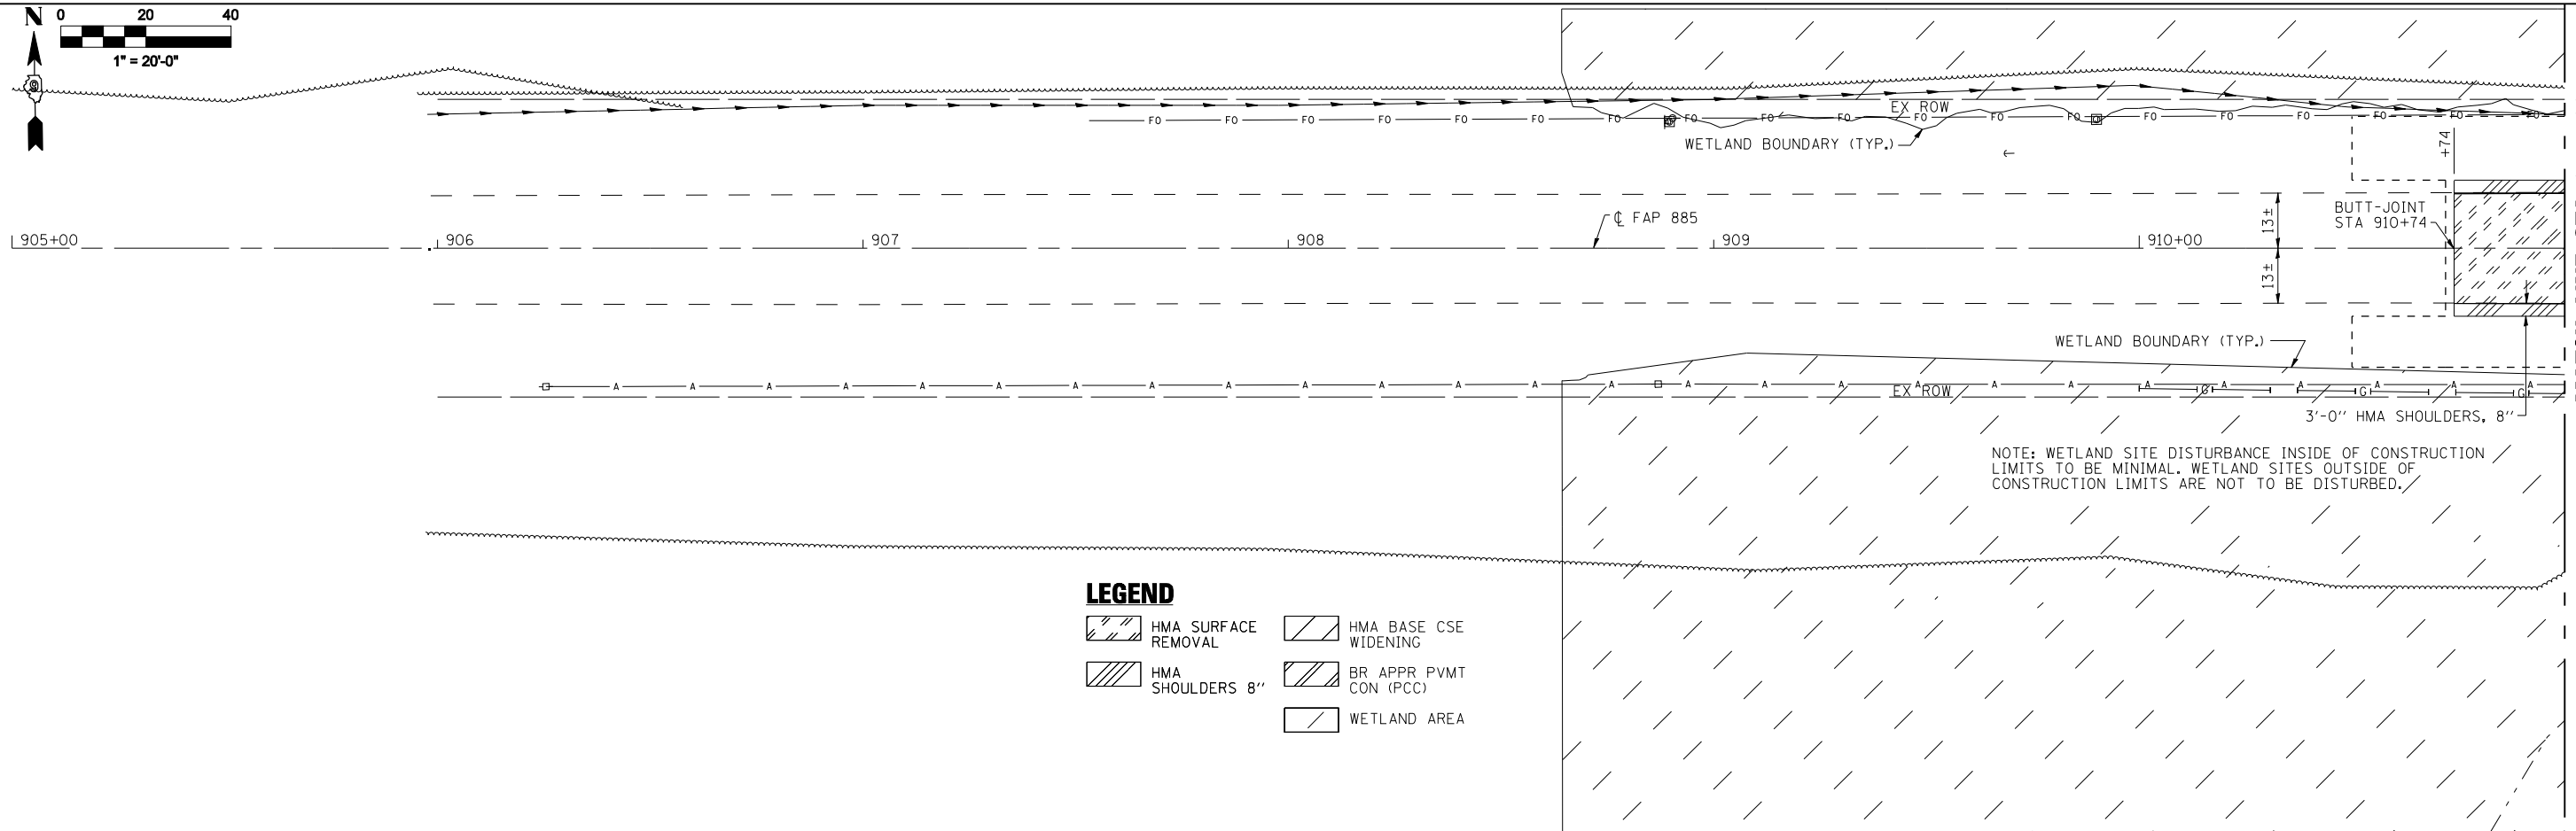


PLAN	SURVEYED	DATE
NOTE BOOK	PLOTTED	BY
NO.	AT	
	FILE	
	NAME	


PROFILE	SURVEYED	DATE
NOTE BOOK	GRADES CHECKED	BY
NO.	STRUCTURE	
	NOT AT THIS OFFICE	

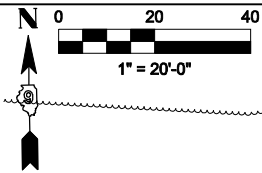

**LEGEND**

	HMA SURFACE REMOVAL		HMA BASE CSE WIDENING
	HMA SHOULDERS 8"		BR APPR PVMT CON (PCC)
	WETLAND AREA		

NOTE: WETLAND SITE DISTURBANCE INSIDE OF CONSTRUCTION LIMITS TO BE MINIMAL. WETLAND SITES OUTSIDE OF CONSTRUCTION LIMITS ARE NOT TO BE DISTURBED.

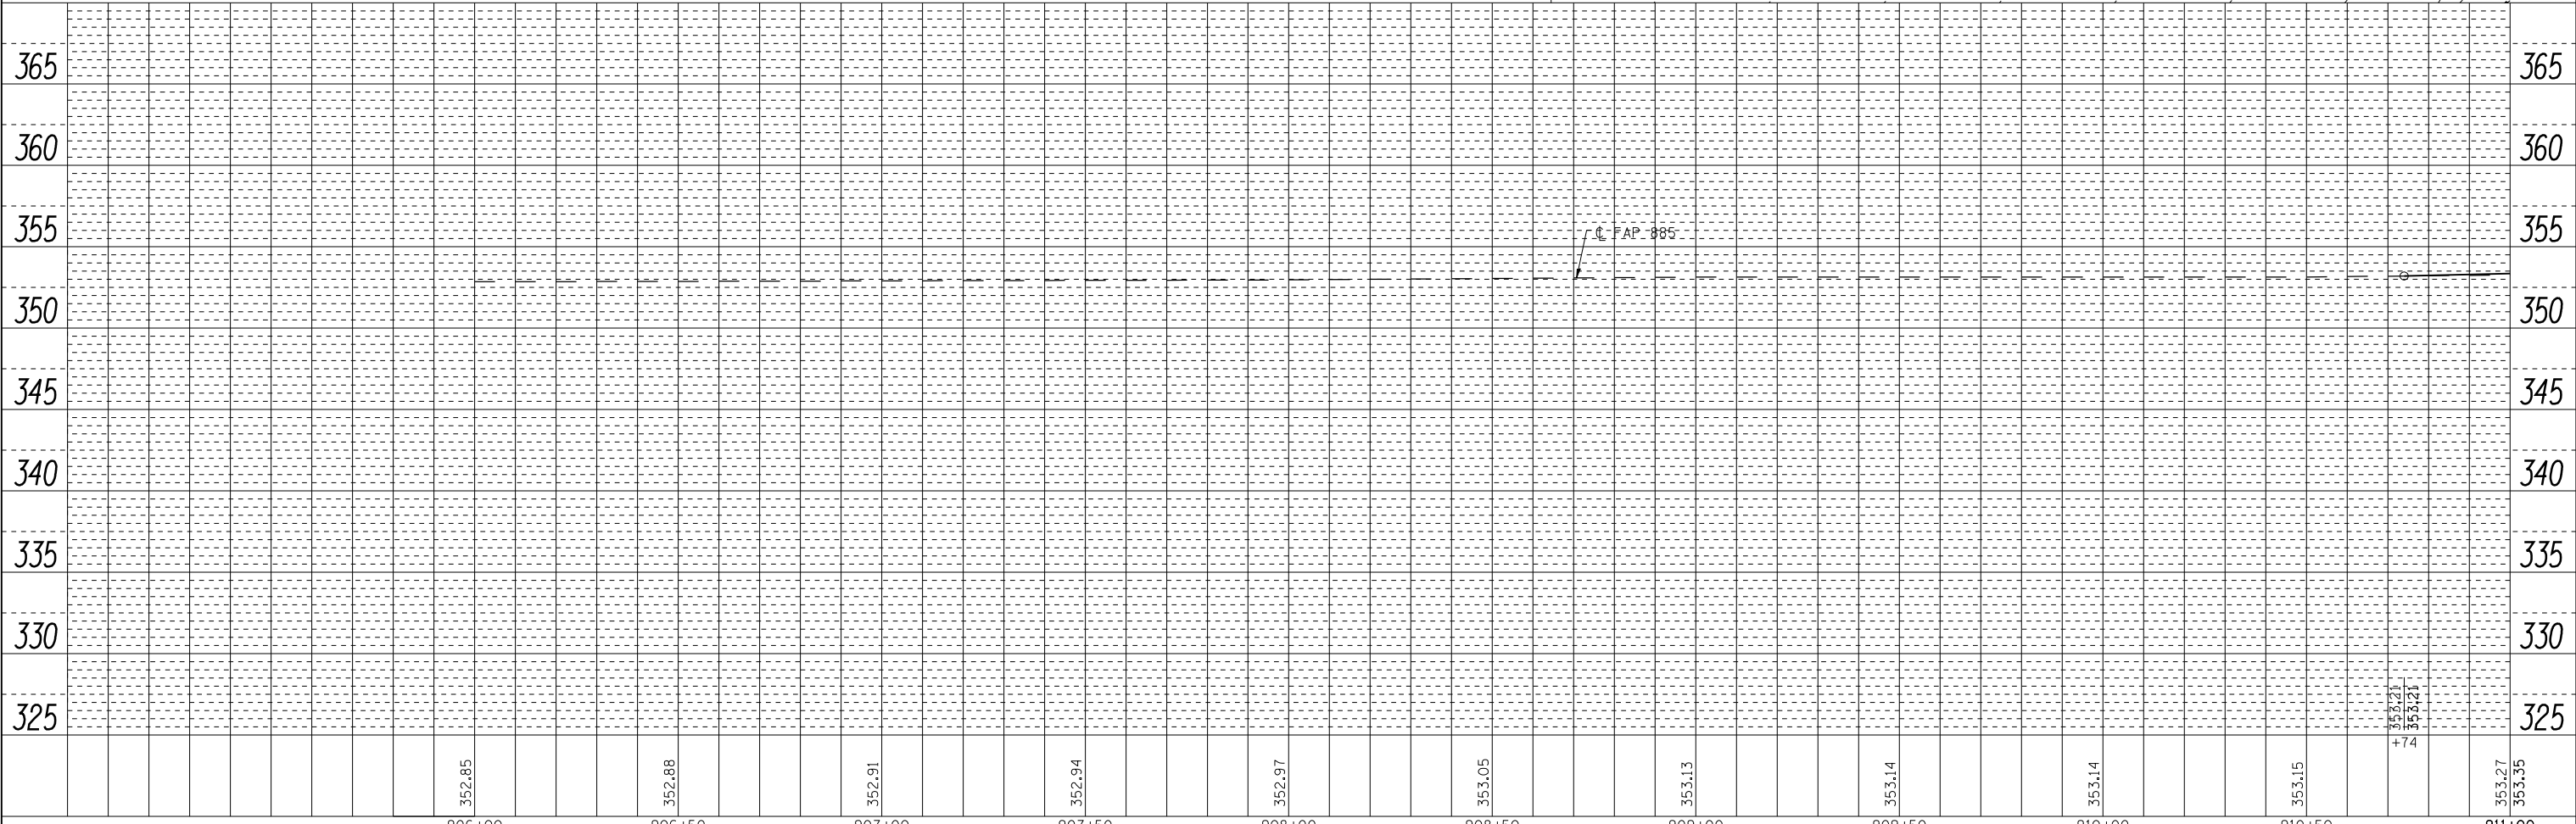

PRINT DRIVER = I:\D.L.R.B. & J.L.  
 MODEL MAKE = PLOTTER/PRINTER  
 FILE NAME = D:\988-07-112B-1\112B-1.dwg



USER NAME = hos	DESIGNED - JMS	REVISED -
ESCA PROJECT NO. 988.07	DRAWN - RJT/HAS	REVISED -
SCALEs: (HORIZ) 1"=20' (VERT) 1"=5'	CHECKED - RDP	REVISED -
PLOT DATE = 8/2/2013 11:30:41 AM	DATE - 03/13	REVISED -

**STATE OF ILLINOIS  
DEPARTMENT OF TRANSPORTATION**

**FAP 885 (IL 146) PLAN & PROFILE**

SCALE: AS SHOWN SHEET NO. 1 OF 3 SHEETS STA. 910+74 TO STA. 911+00

F.A.P. RTE. 885	SECTION 112B-1	COUNTY POPE	TOTAL SHEETS 56	SHEET NO. 14
CONTRACT NO. 78230			FED. ROAD DIST. NO. 9 ILLINOIS FED. AID PROJECT AID	