


NOTE: BM IRON PIN #97632 @ STA 251+00;  
19.9' RT; ELEV. 400.72

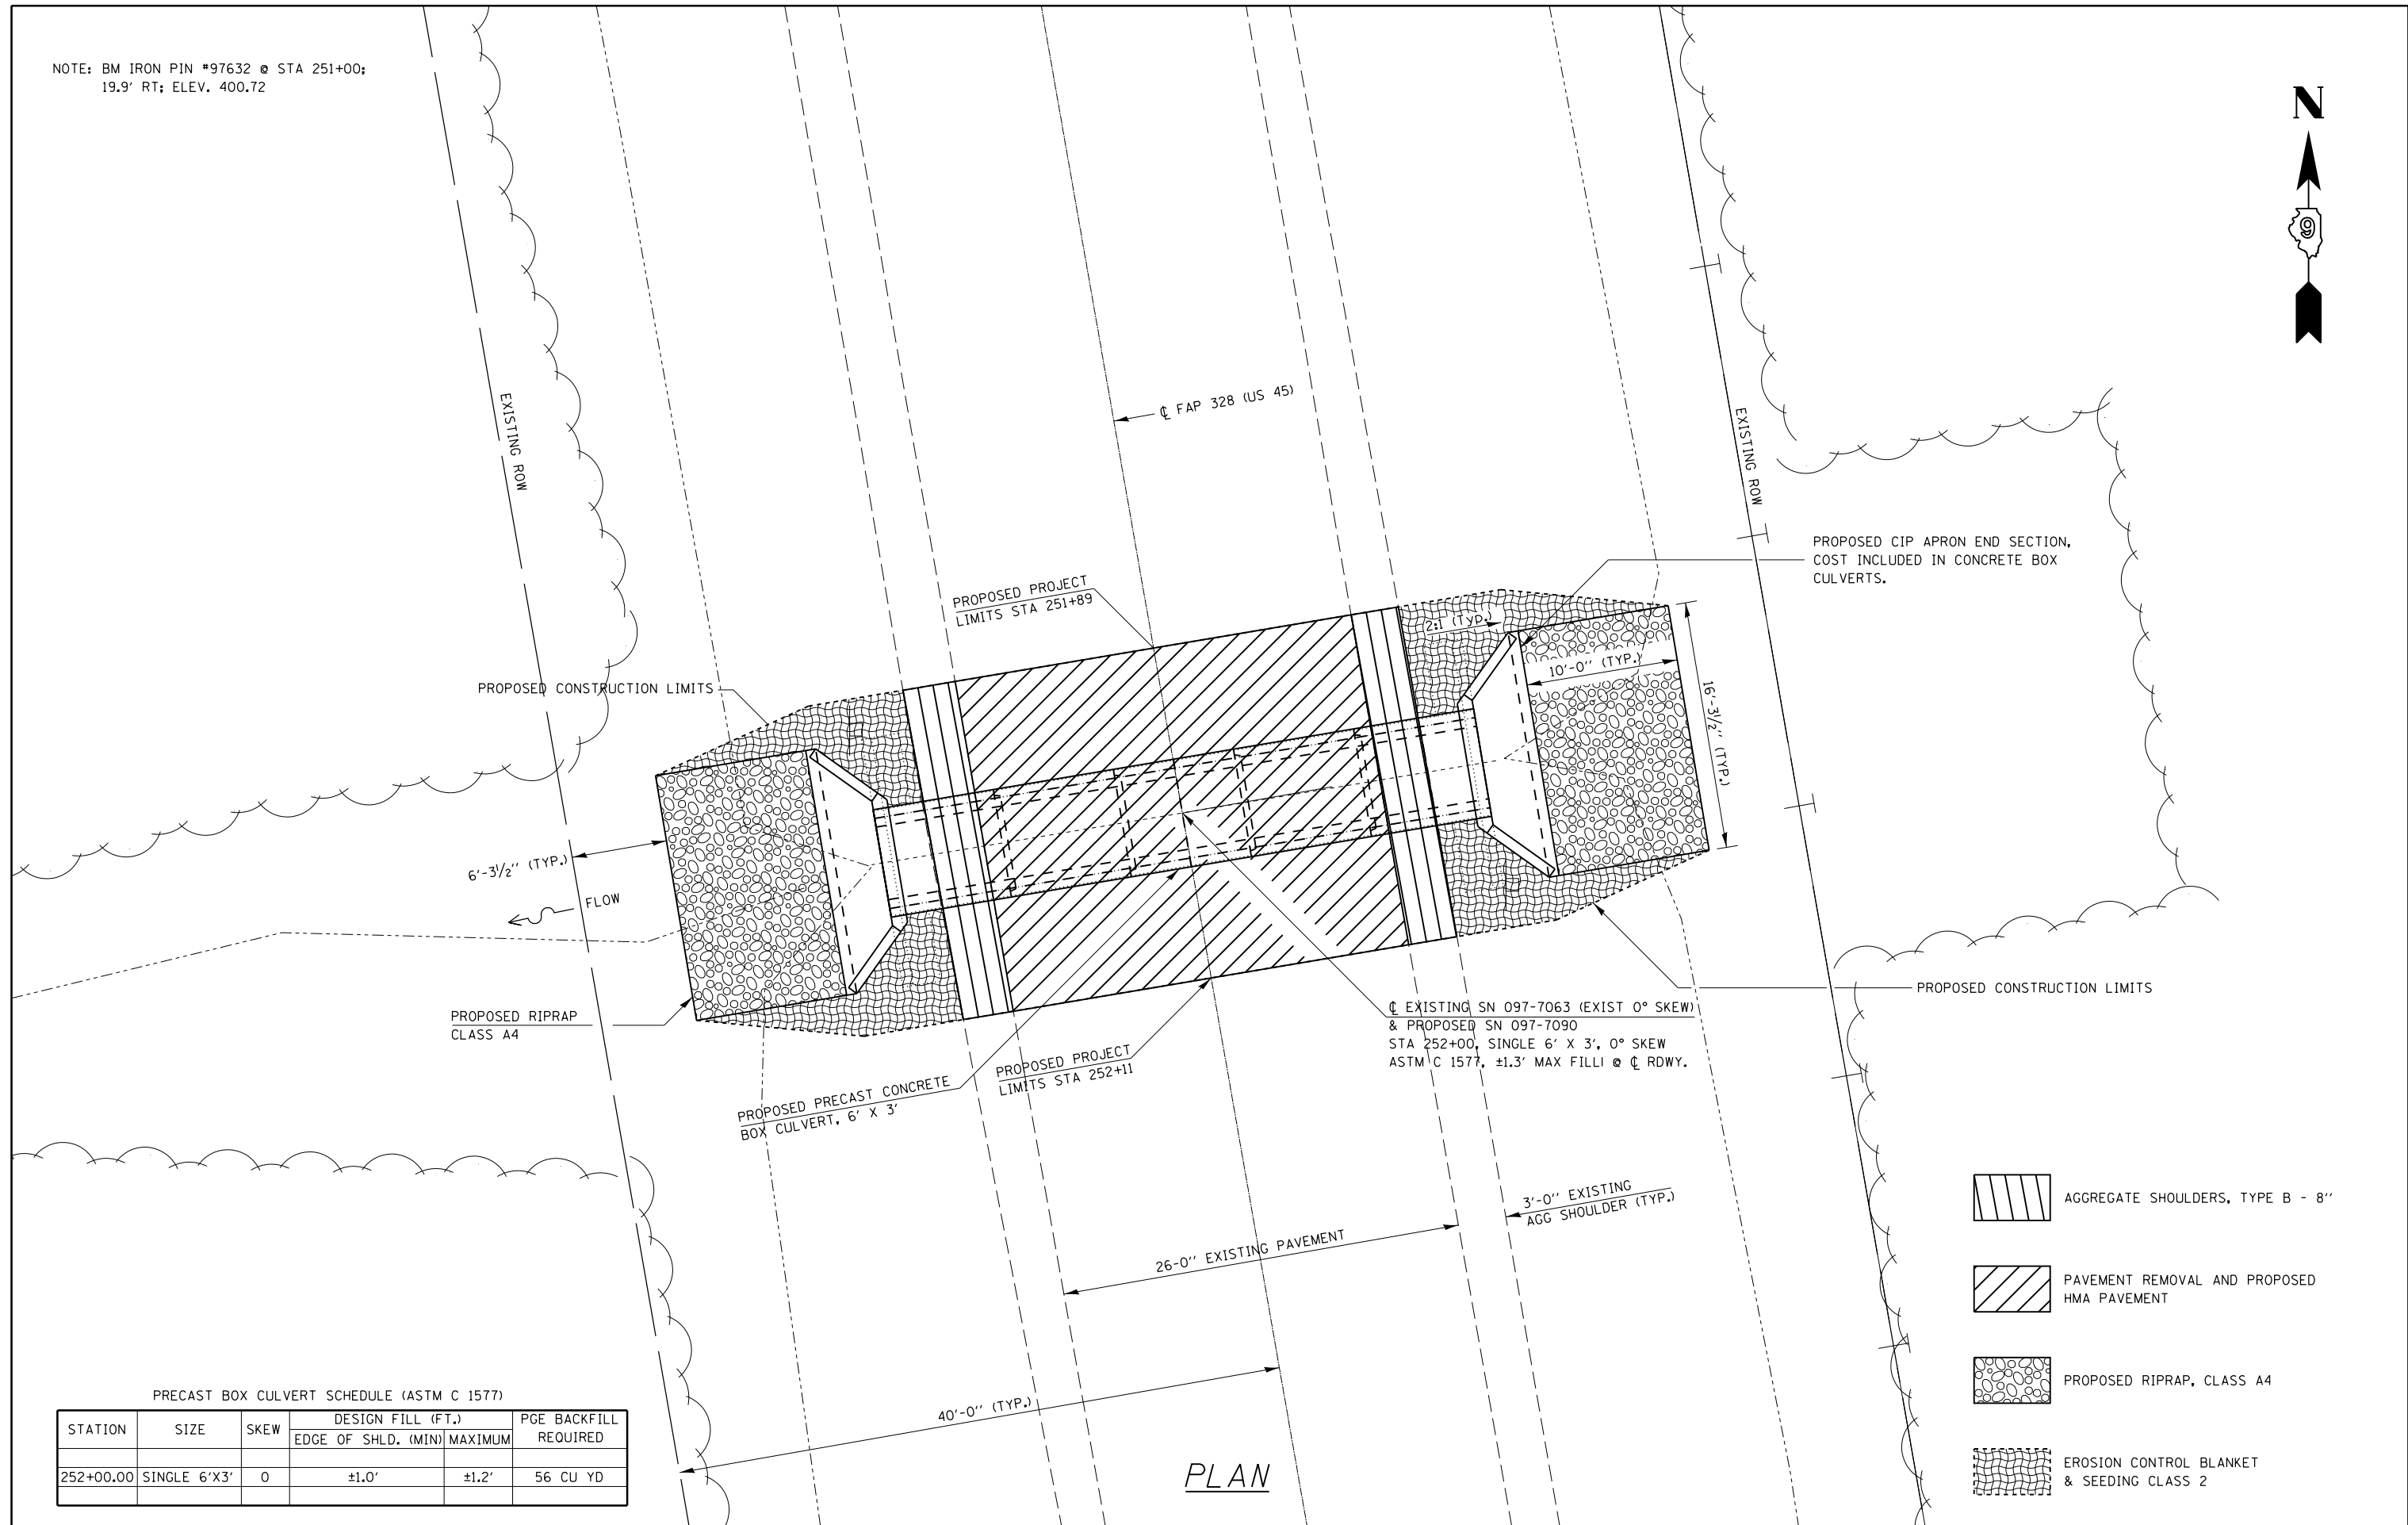

PLAN

PRECAST BOX CULVERT SCHEDULE (ASTM C 1577)

STATION	SIZE	SKEW	DESIGN FILL (FT.)		PGE BACKFILL REQUIRED
			EDGE OF SHLD. (MIN)	MAXIMUM	
252+00.00	SINGLE 6'X3'	0	±1.0'	±1.2'	56 CU YD

- AGGREGATE SHOULDERS, TYPE B - 8"
- PAVEMENT REMOVAL AND PROPOSED HMA PAVEMENT
- PROPOSED RIPRAP, CLASS A4
- EROSION CONTROL BLANKET & SEEDING CLASS 2