


CAMERA MOUNTING DETAIL

N.T.S.

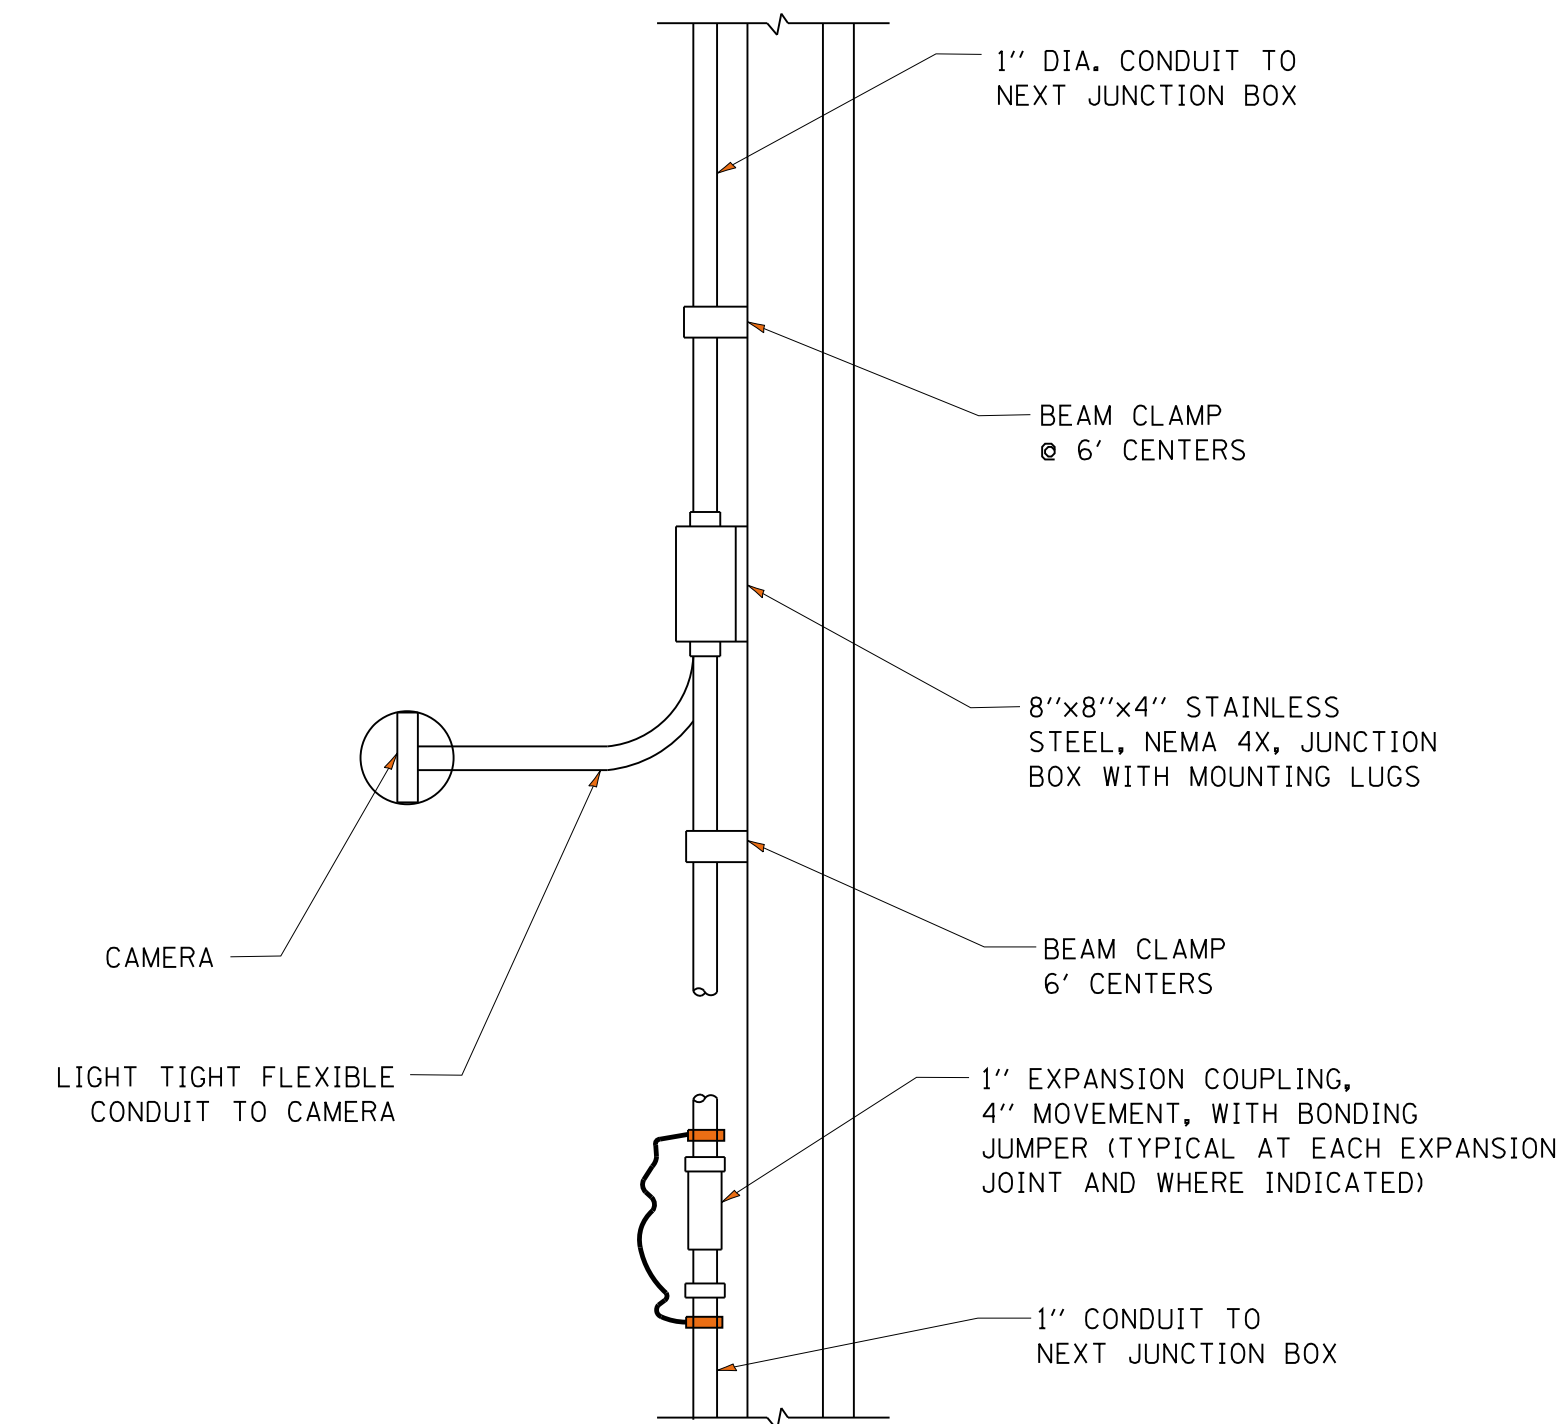

PLAN VIEW
CONDUIT ATTACHED TO STRUCTURE

N.T.S.

FILE NAME = W:\diststd\22x34\DistStd_Master.dgn	USER NAME = lcyaa	DESIGNED -	REVISED - RT 04-23-10
		DRAWN -	REVISED -
	PLOT SCALE = 50.0000' / in.	CHECKED -	REVISED -
	PLOT DATE = 4/5/2013	DATE -	REVISED -

STATE OF ILLINOIS
DEPARTMENT OF TRANSPORTATION

BRIDGE MOUNTED
CCTU CAMERA

SCALE: NONE SHEET NO. OF SHEETS STA. TO STA.

F.A. RTE.	SECTION	COUNTY	TOTAL SHEETS	SHEET NO.
	BE-1005			
		CONTRACT NO.		
ILLINOIS FED. AID PROJECT				