
LIMBS TO BE REMOVED

FILE NAME =	USER NAME = gaglıanobt	DESIGNED -	REVISED -
W:\diststd\22x34\bm20.dgn		DRAWN -	REVISED -
	PLOT SCALE = 50.000 ′ / IN.	CHECKED -	REVISED -
	PLOT DATE = 1/4/2008	DATE -	REVISED -

R. BORO 10-31-06			PRUNING FOR SA			
	STATE OF ILLINOIS DEPARTMENT OF TRANSPORTATION		EQUIPMENT CLE			
		SCALE: NONE	SHEET NO. 1 OF 1 SHEETS			

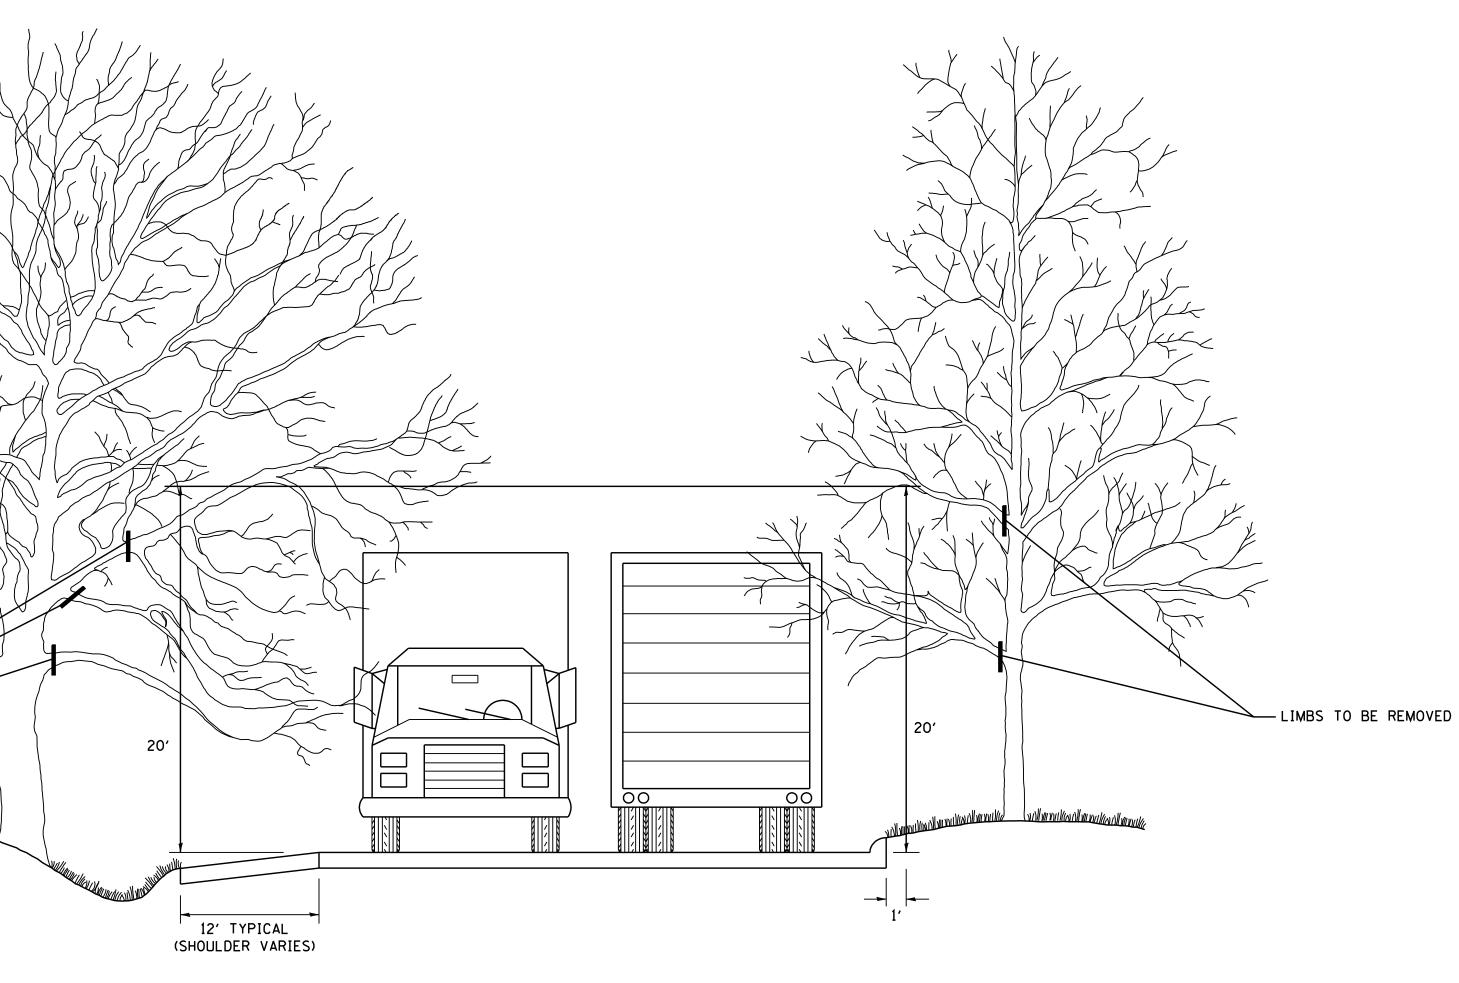

AFETY AND EARANCE		F.A RTE.	SECTION	COUNTY	TOTAL SHEETS	SHEET NO.
		BM–20		CONTRACT NO.		
STA.	TO STA.	FED. ROAD DIST. NO. 1 ILLINOIS FED. AID PROJECT				