



PLAN AT RAILROAD CROSSING

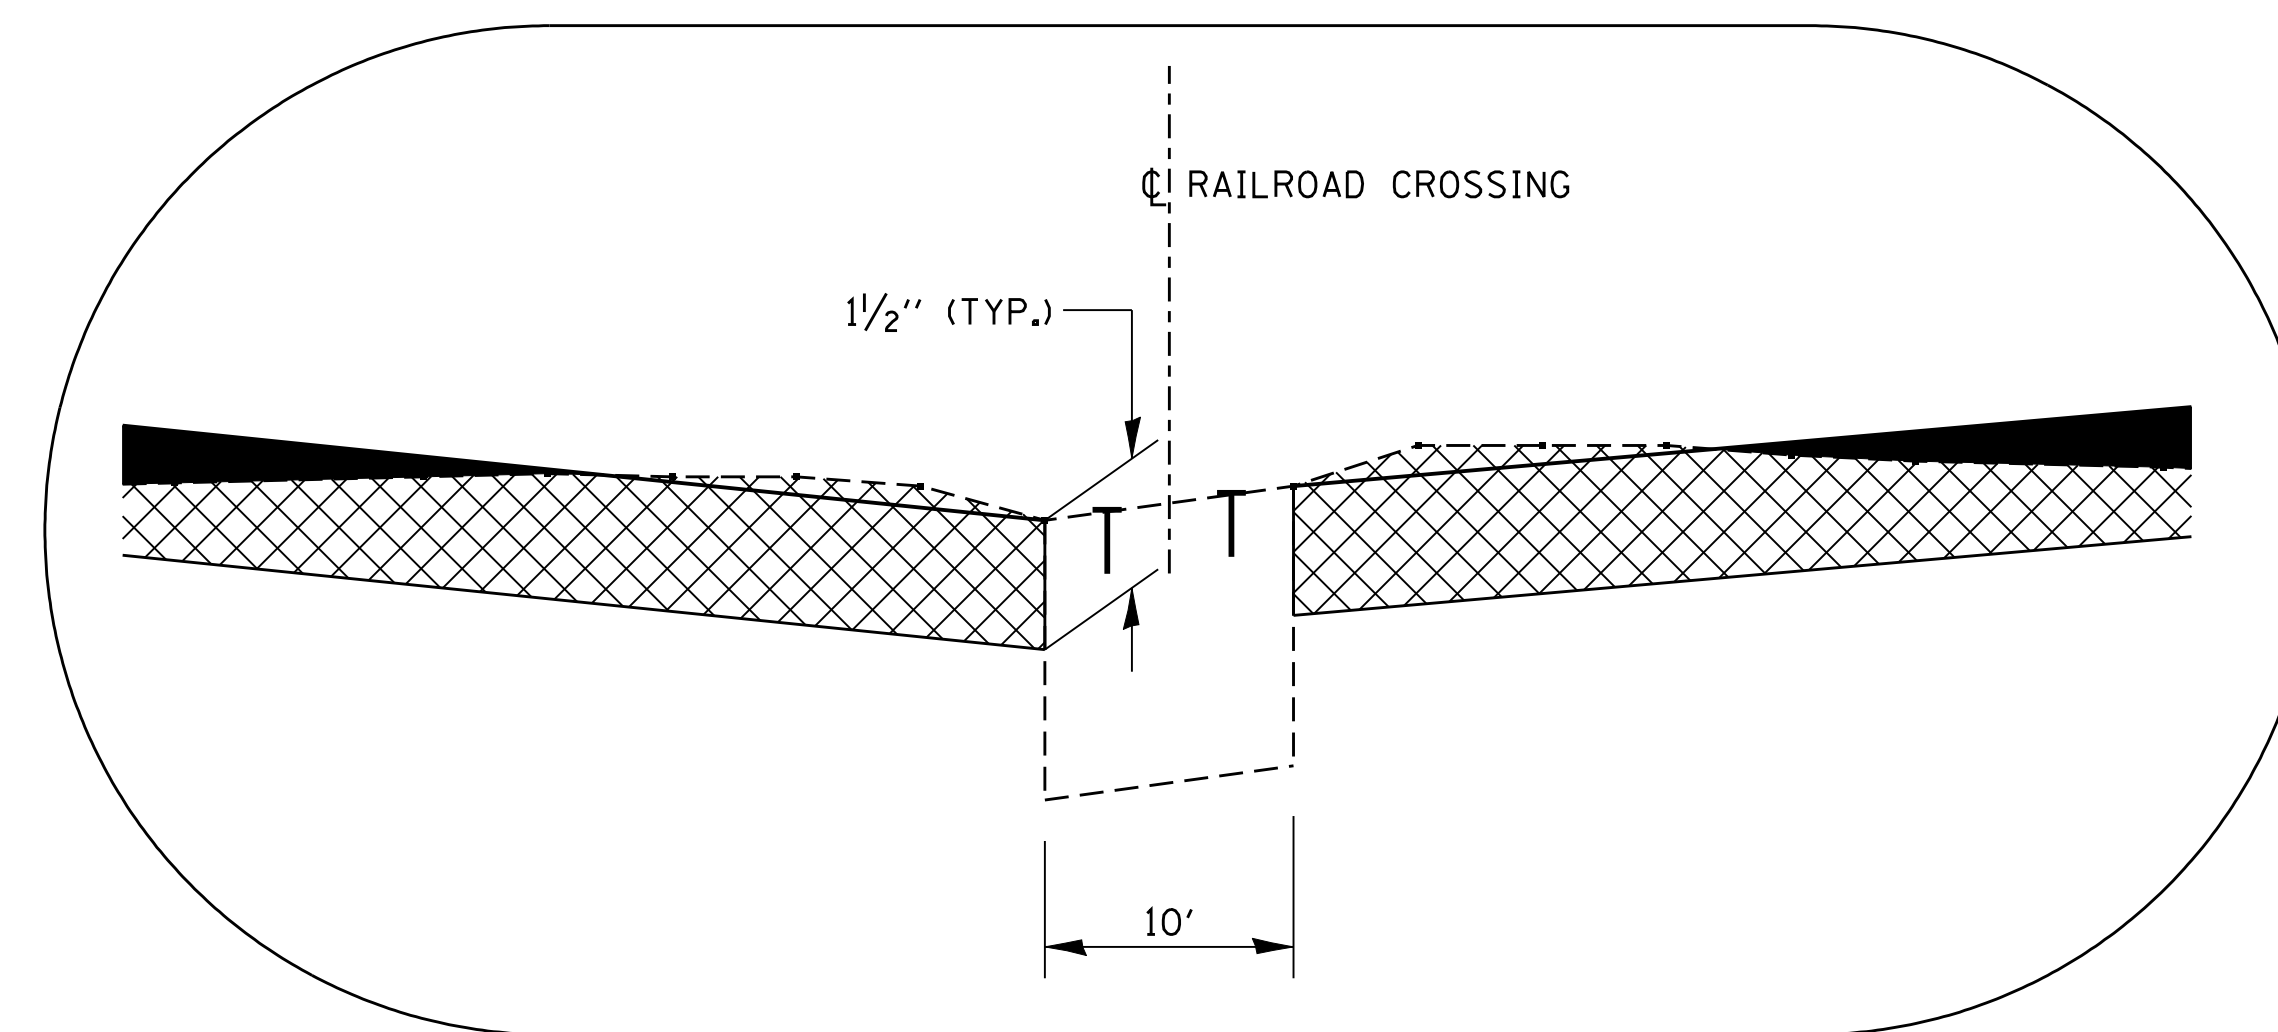

DETAIL A

**DESIGNER NOTE:
ADD STATIONING, RAILROAD NAME
AND ADDITIONAL RAILROAD TRACKS (IF REQUIRED)**

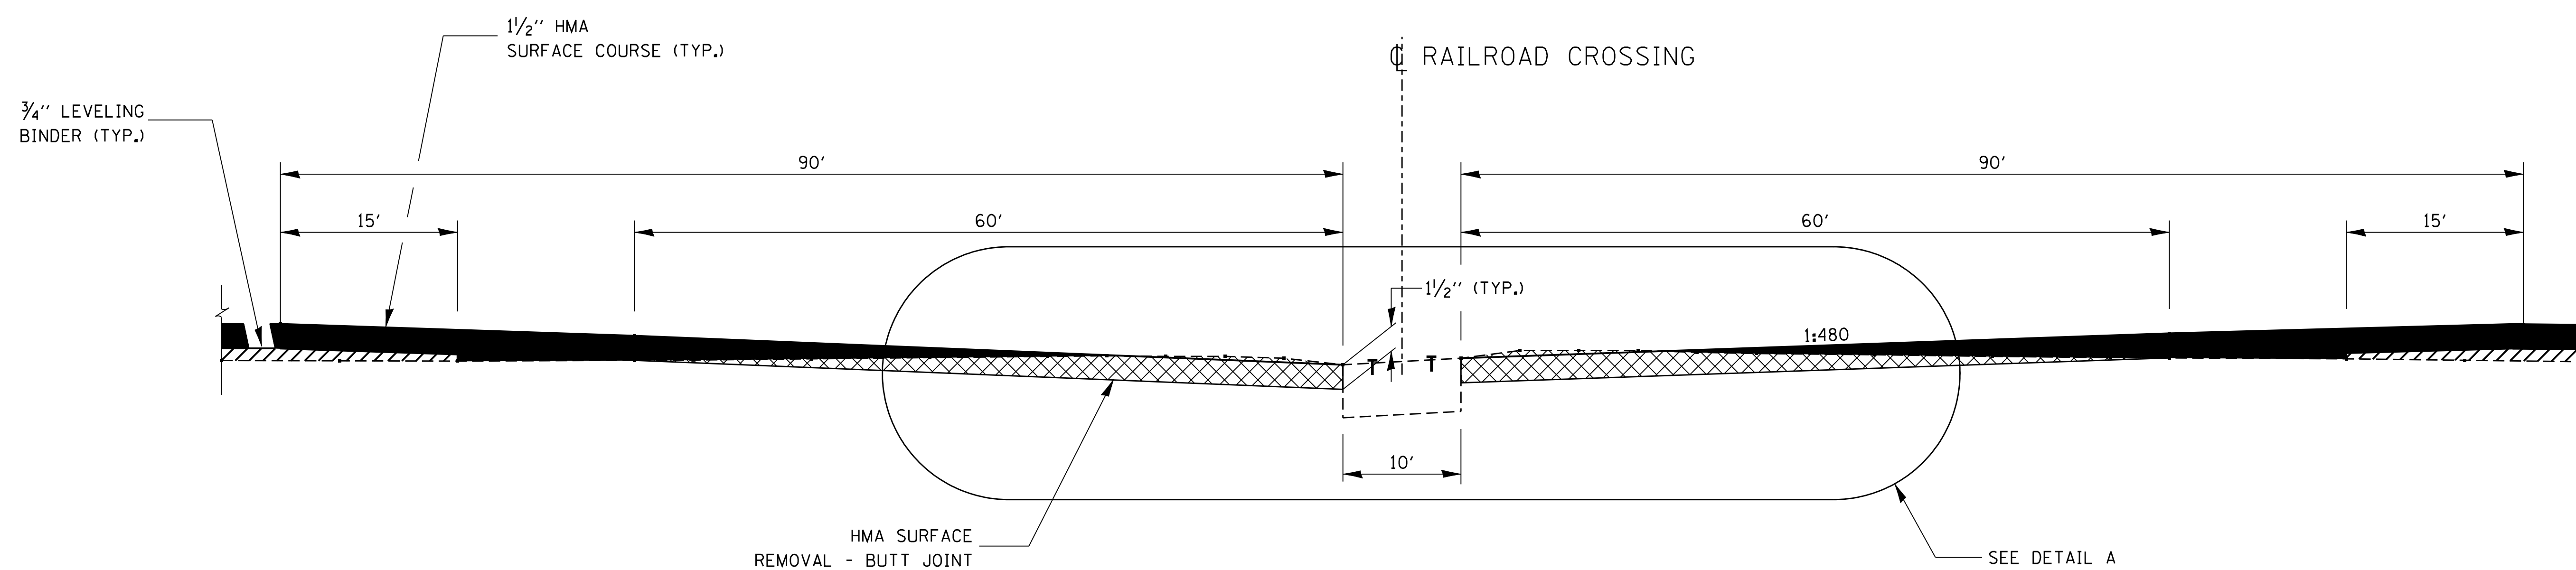

BUTT JOINT AT RAILROAD CROSSING