



SECTION A-A
DETAILS AT ENTRANCES & SIDE ROADS

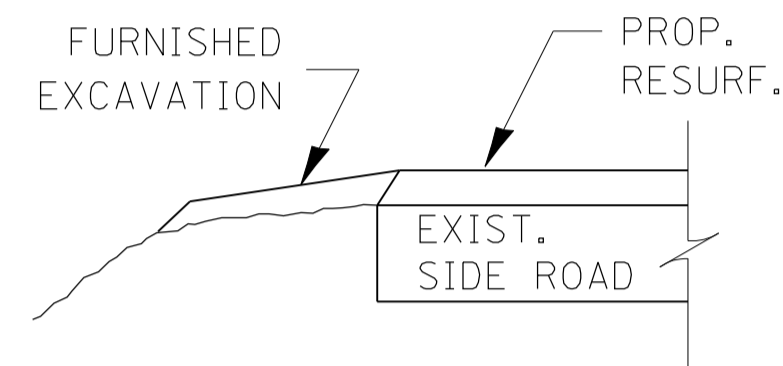


SECTION B-B


THE COST OF REMOVAL AT EXISTING HMA OR P.C.C. LOCATIONS SHALL BE PAID FOR PER SQ. YD. BY THE APPROPRIATE PAY ITEM. REMOVAL AT THE EXISTING AGG. LOCATIONS SHALL BE INCIDENTAL TO THE HMA. A-3 LOCATIONS SHALL BE FEATHER TAPERED.

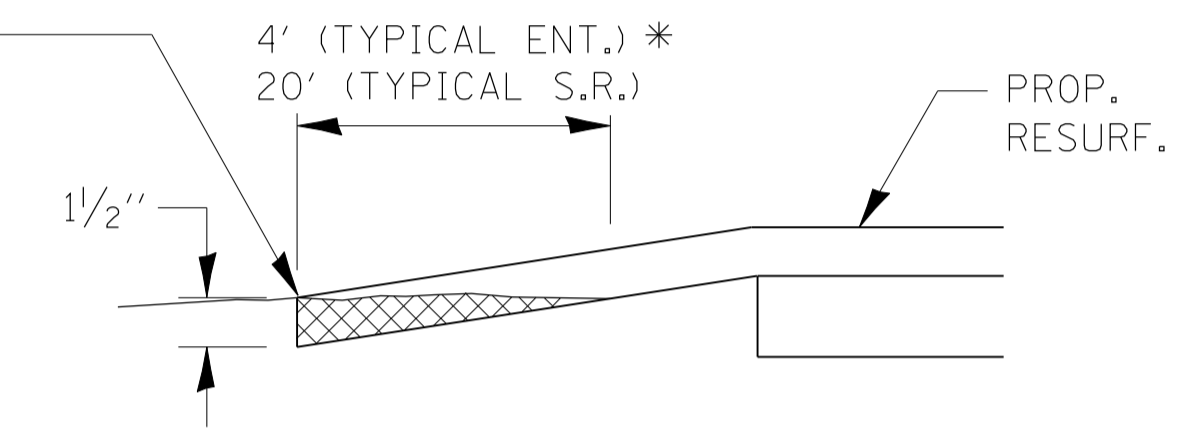

DETAIL A

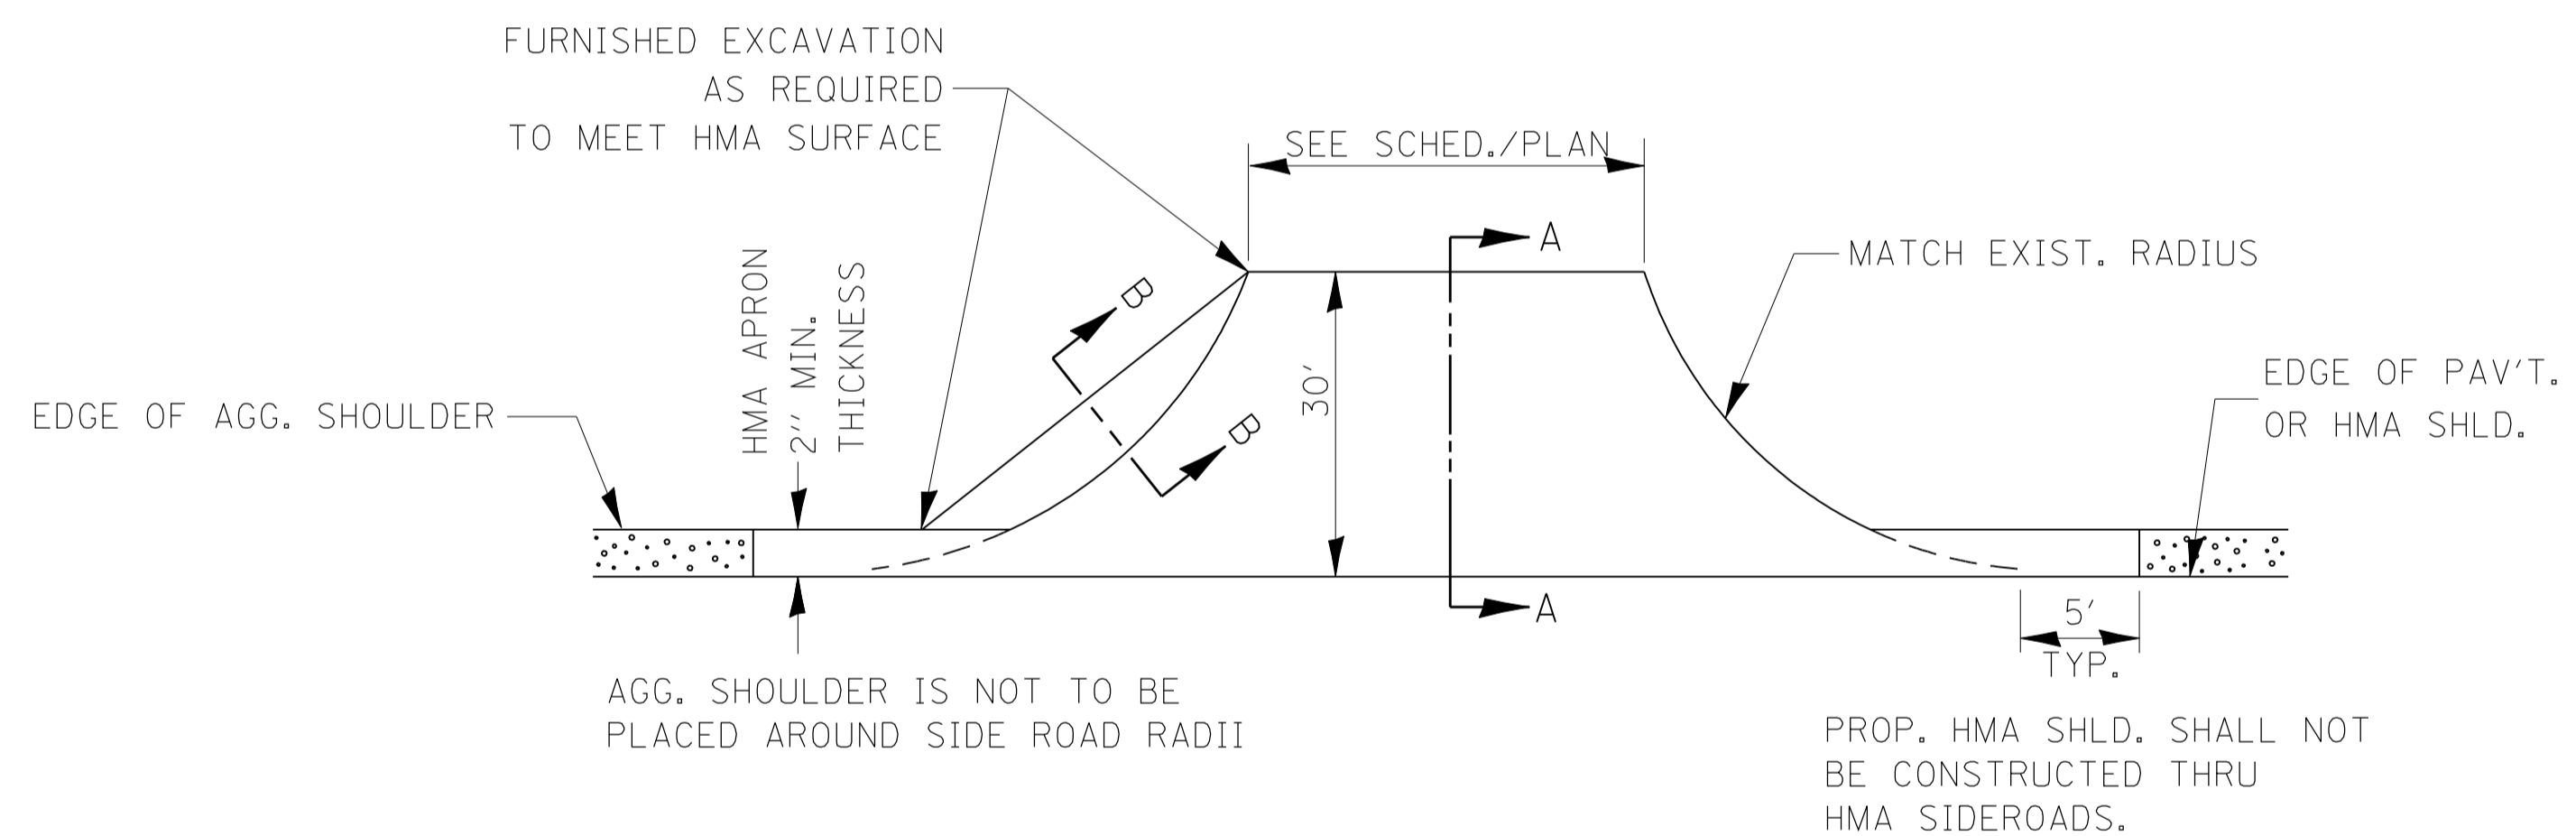

PLAN AT SIDE ROADS

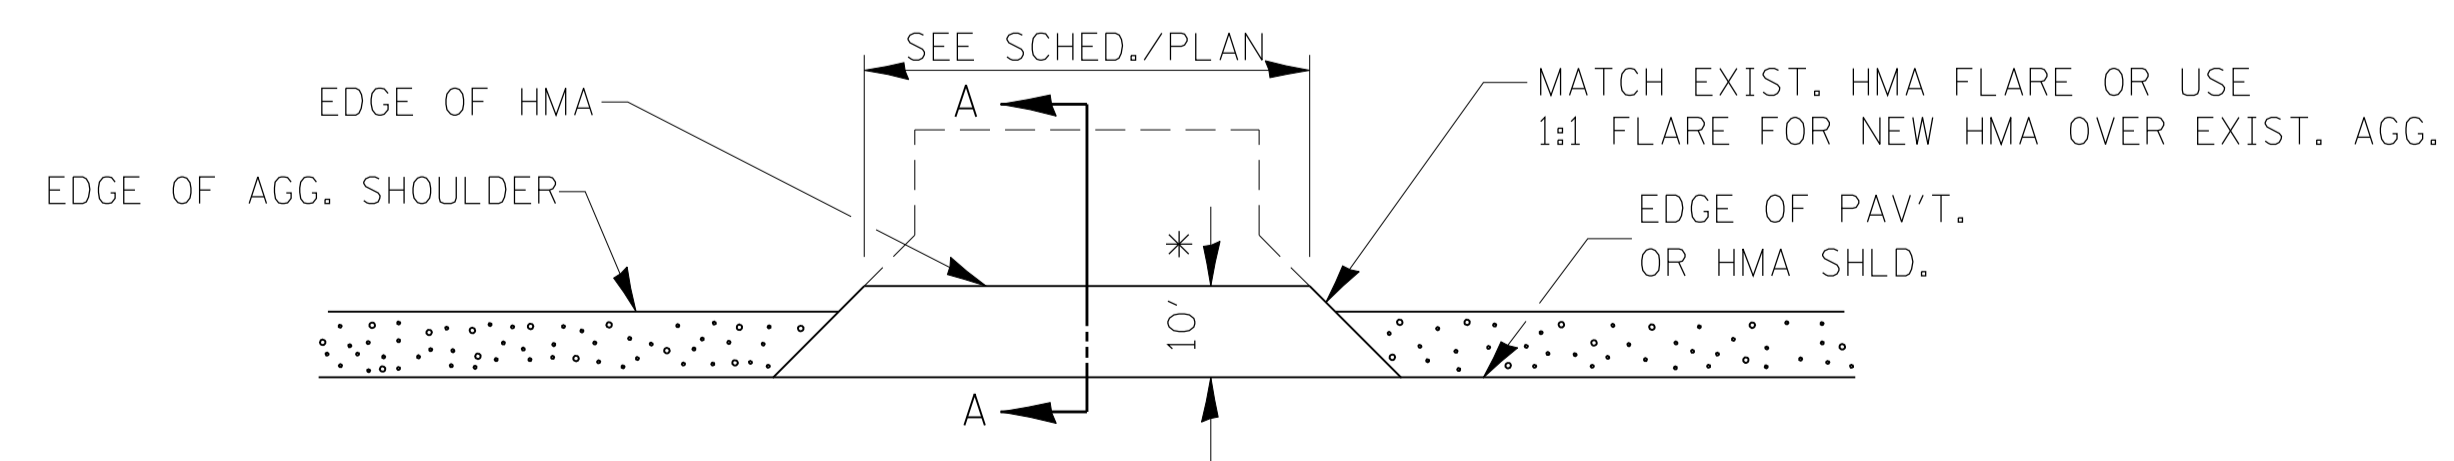

PLAN AT PRIVATE & COMMERCIAL ENTRANCES

(DO NOT RESURFACE FIELD ENTRANCES)

* PROPOSED HMA RESURFACING AT PUBLIC EDUCATIONAL FACILITY ENTRANCES SHALL BE EXTENDED TO THE RIGHT-OF-WAY LIMITS.

- DESIGNER NOTES:**
- 1. THIS IS FOR USE ON BASIC RURAL RS AND W&RS PROJECTS.**
 - 2. FURNISHED EXCAVATION SHALL BE INCLUDED AS A PAY ITEM.**
 - 3. ALL ENTRANCE AND SIDEROAD WIDTHS, EXISTING MATERIAL TYPE, AND QUANTITIES MUST BE SHOWN IN THE SCHEDULE OR ON THE PLAN VIEW SHEETS.**