


**DETAIL A**

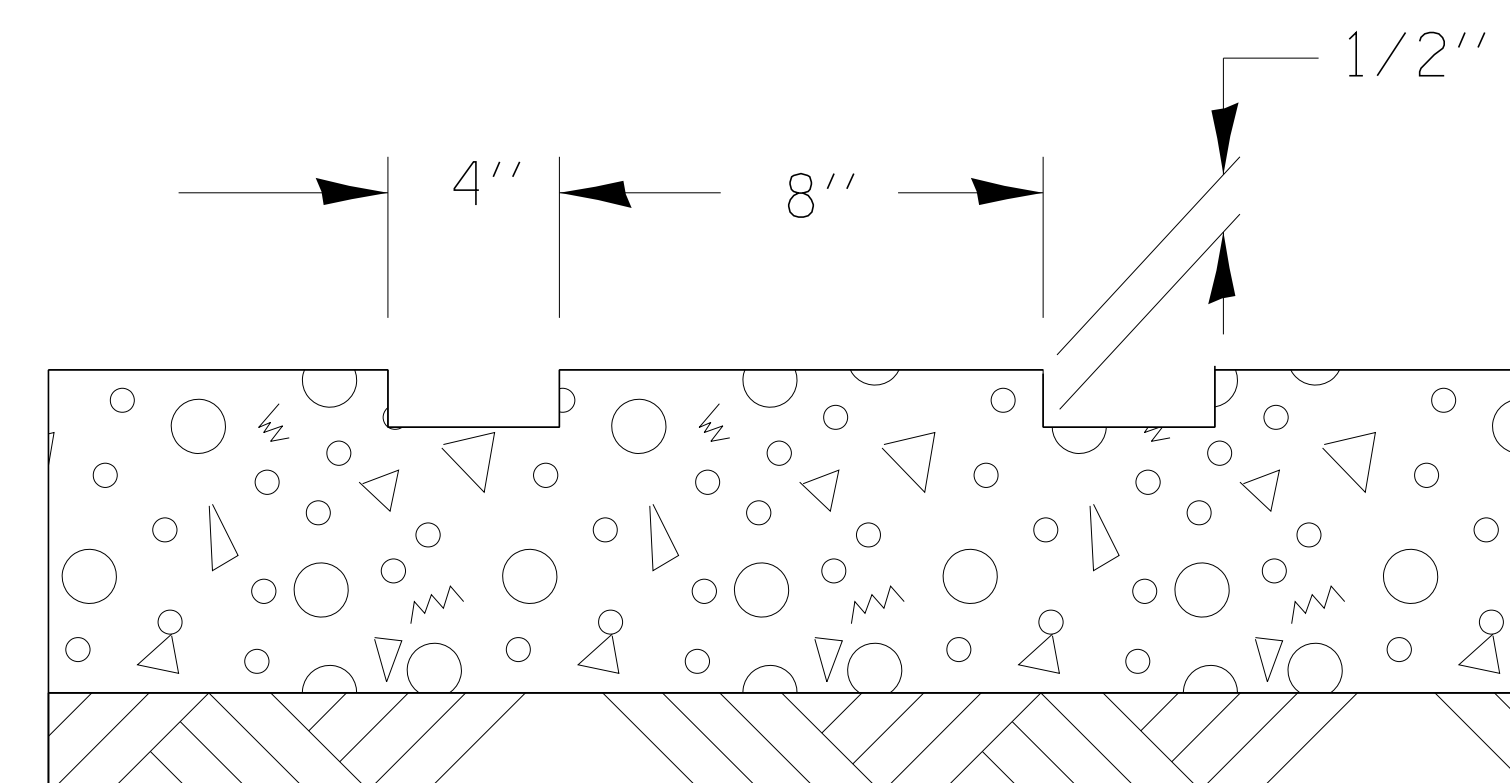

**SECTION A-A**

**TYPICAL GROOVED RUMBLE STRIP  
APPLICATION IN ADVANCE OF AN INTERSECTION**

**440-3**