

NOTES:

THE ROCK OUTLETS SHALL BE CONSTRUCTED USING CA7 AND WILL BE PAID FOR AT THE CONTRACT UNIT PRICE PER SQ. YD. FOR DRAIN FOR AGGREGATE BASE COURSE.


THE THICKNESS SHALL BE THE SAME AS THE ADJACENT SUB-BASE MATERIAL AS NOTED ON THE PLANS AND SHALL INCLUDE THE COST OF THE FILTER FABRIC.

THE ROCK OUTLETS WILL BE MEASURED IN SQ. YD., THE WIDTH BEING 3' BY THE LENGTH SHOWN ABOVE

THE COST OF THE CA6 OR CA10 UNDER THE SHOULDER SHALL BE INCLUDED IN THE CONTRACT UNIT PRICE PER SQ. YD. FOR SUB-BASE GRANULAR MATERIAL, TYPE A OF THE THICKNESS SPECIFIED.

THE FILTER FABRIC TO BE USED SHALL CONFORM TO THE FILTER FABRIC USED FOR RIPRAP.

ROCK OUTLET AT ALL LOW POINTS TO BE 36" WIDE AND EXTEND TO FORESLOPE

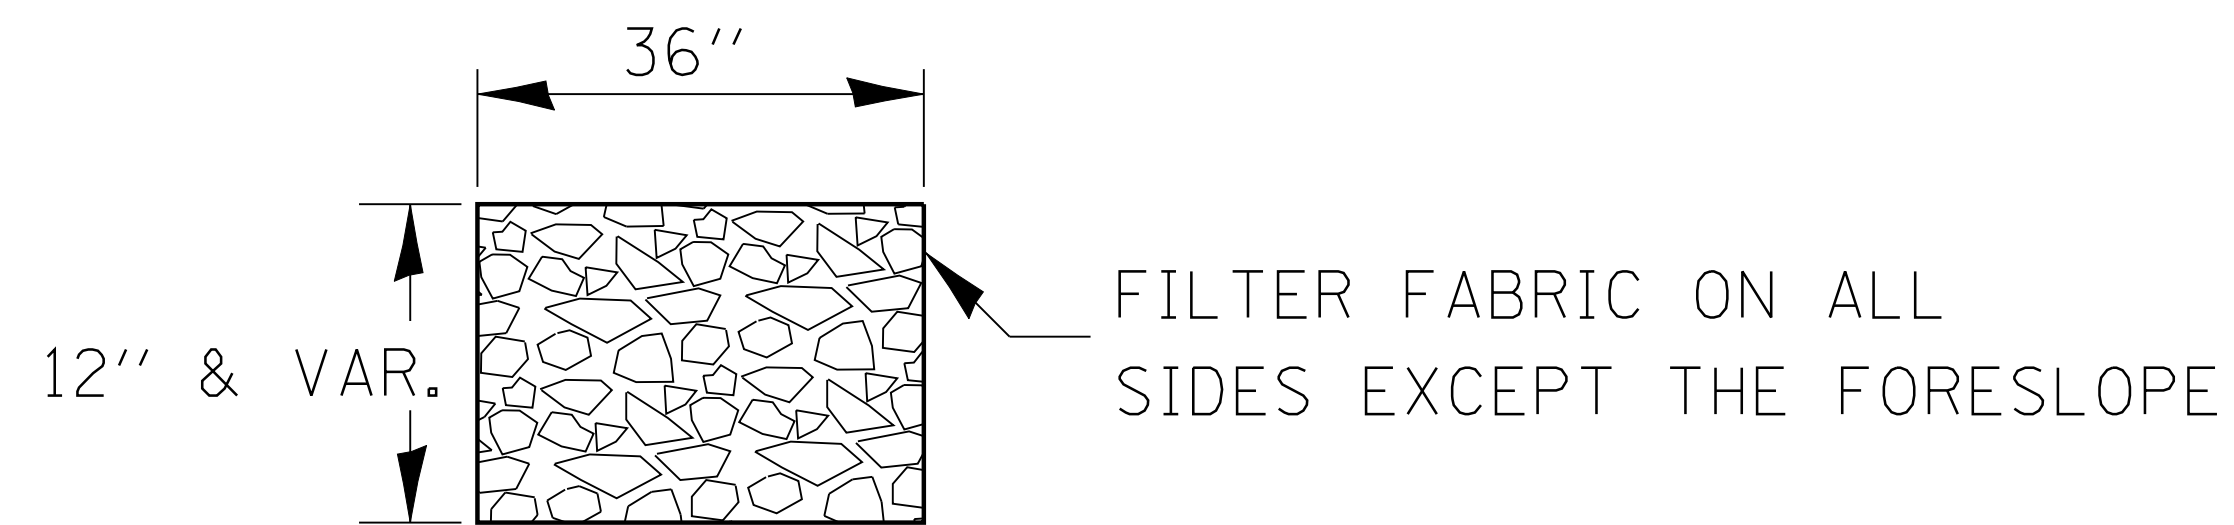

SECTION A-A

NOTE: SLOPE SAME AS SHOULDER WITH 2% MIN.