



# MANHOLE TYPE A 8' DIAMETER 2 – 24" OPENINGS

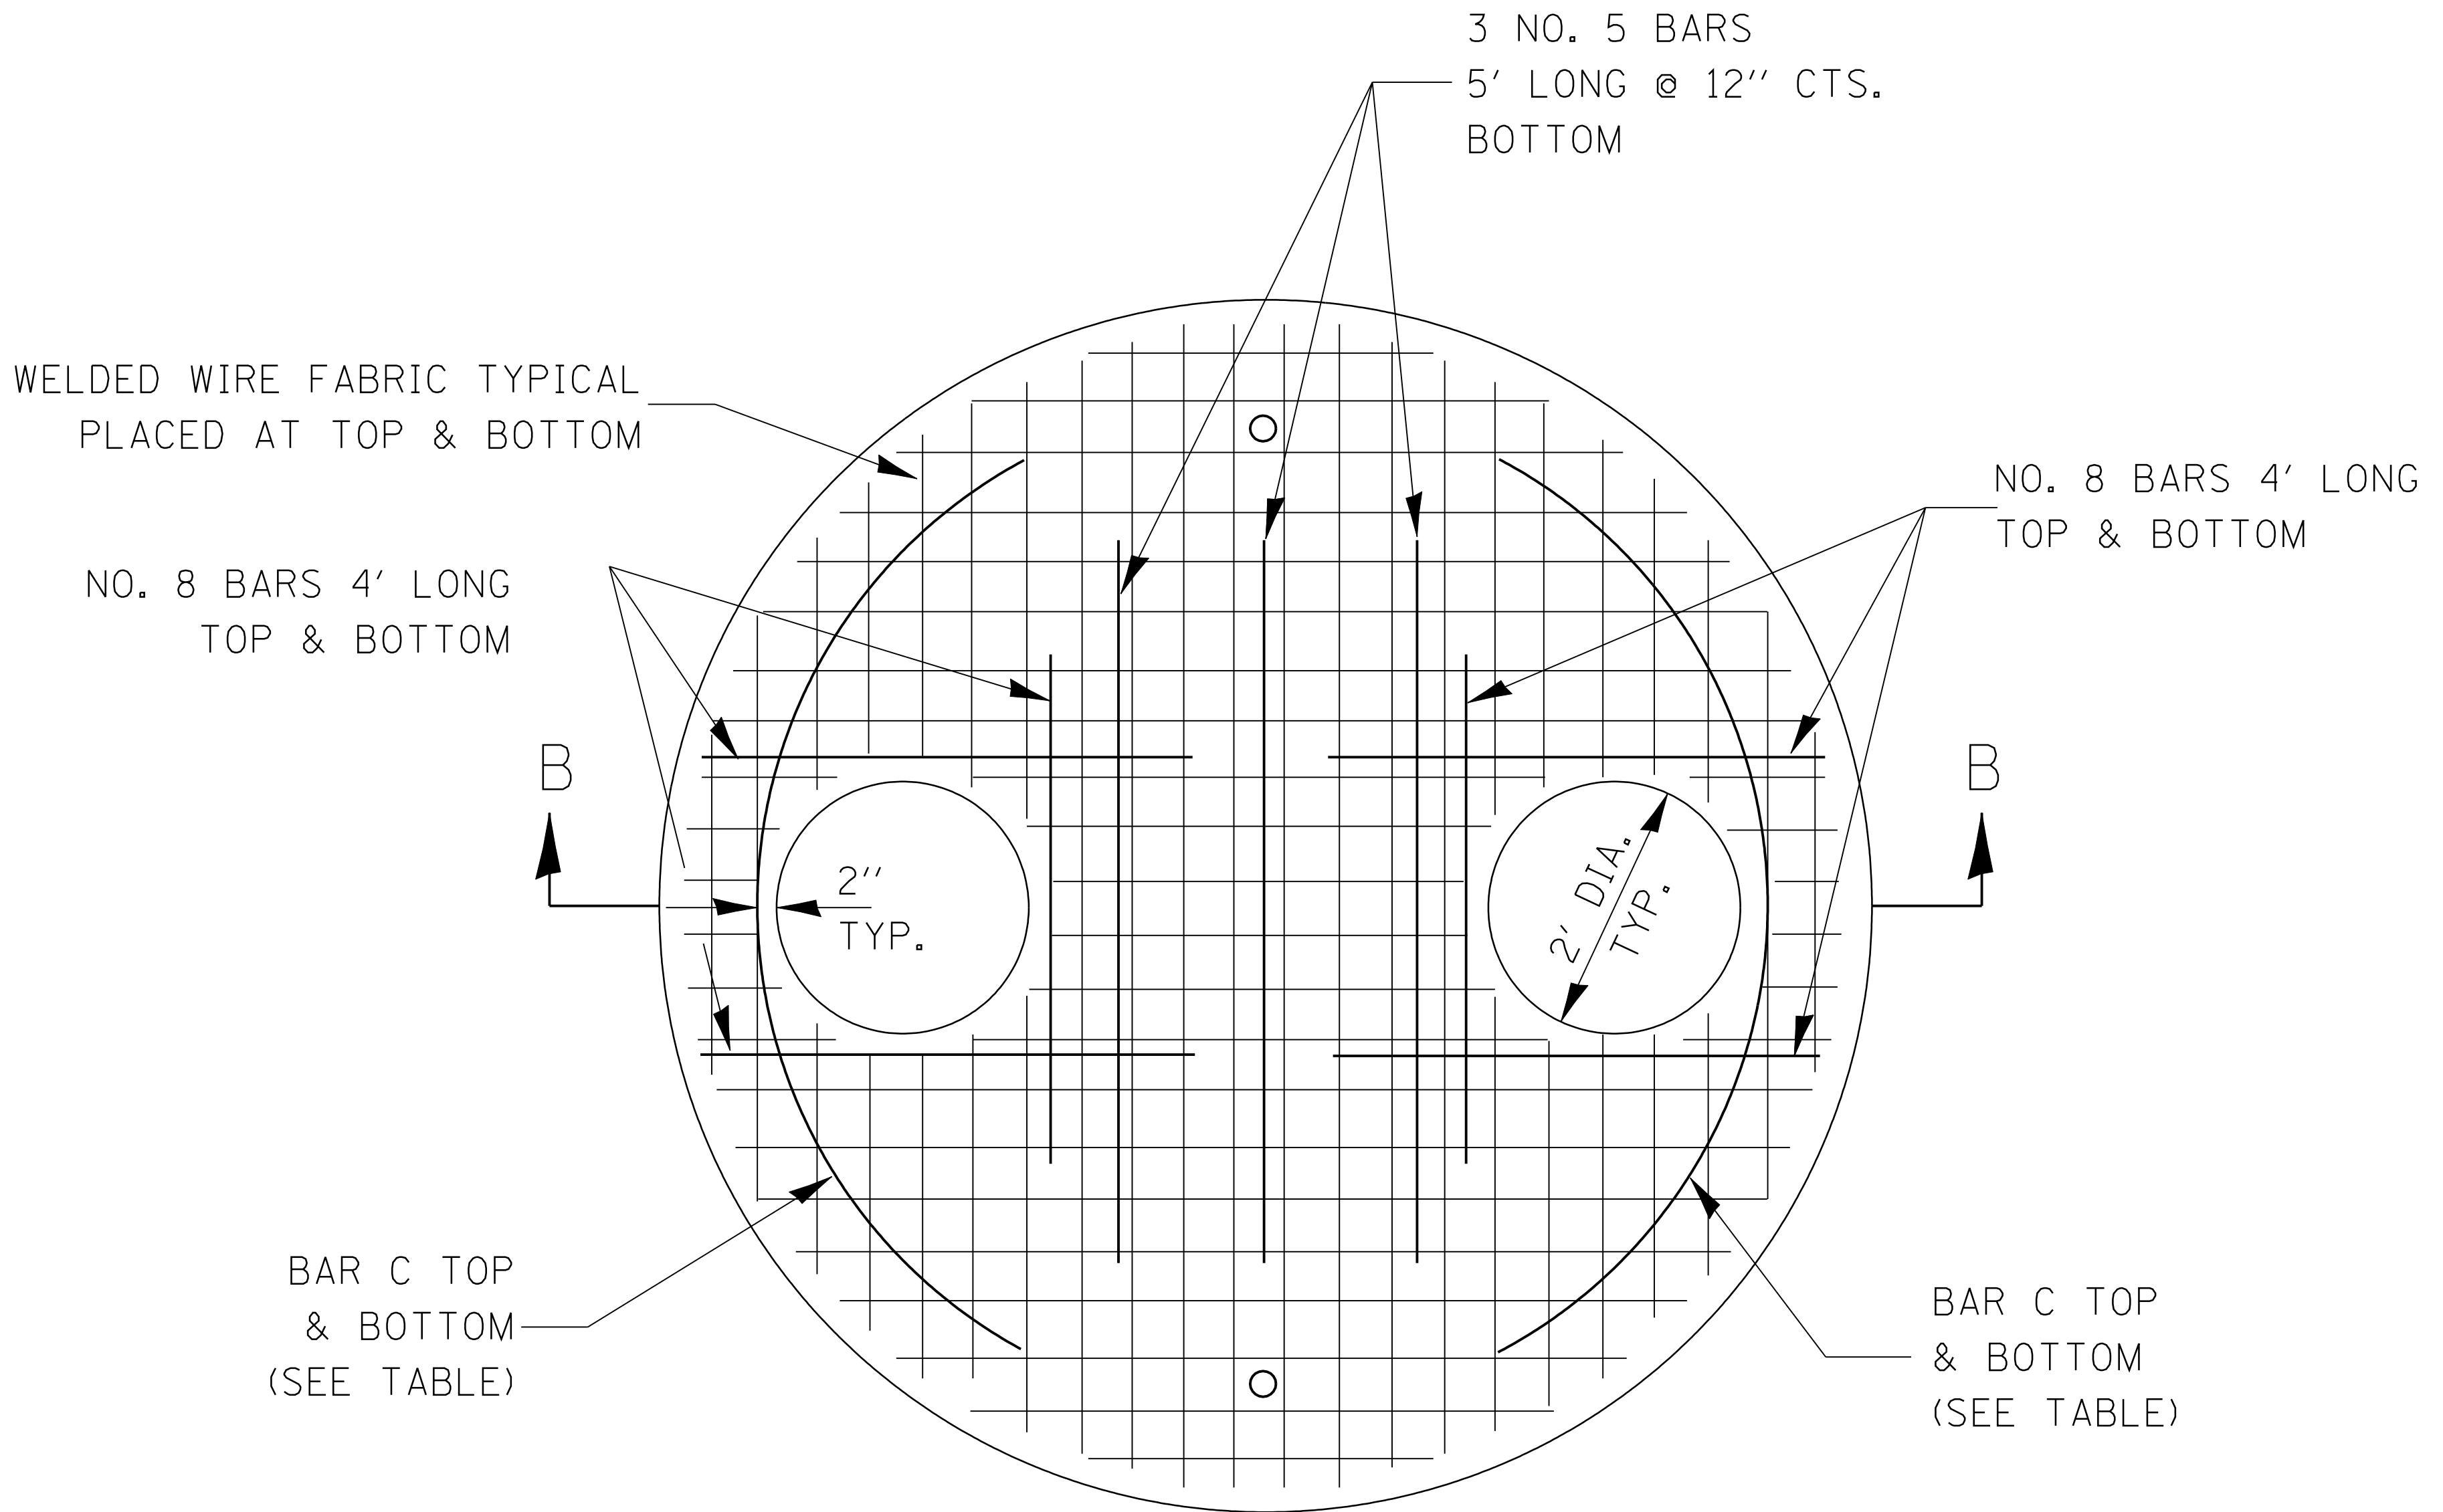

**PLAN**

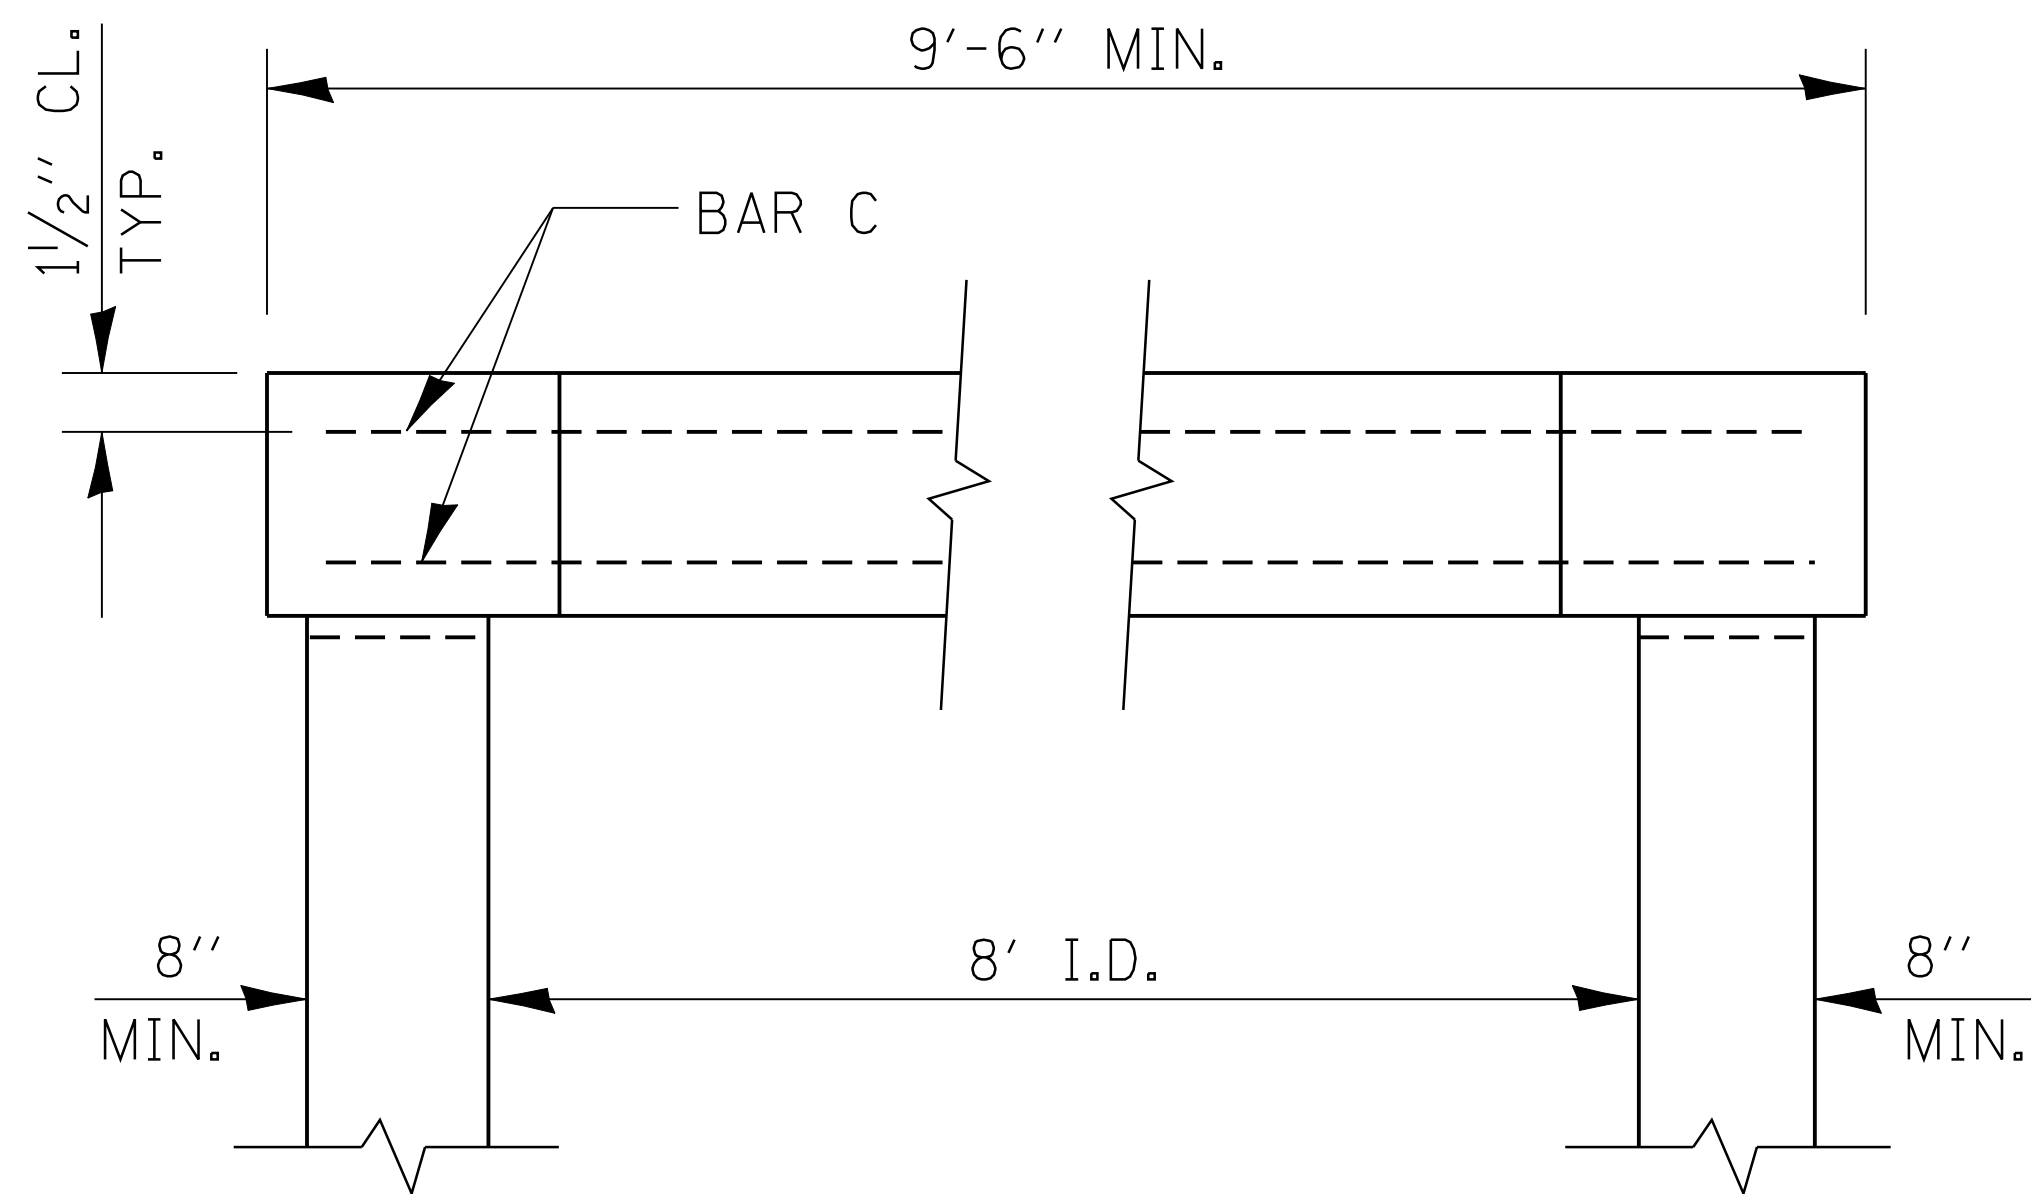

**SECTION B-B**

DIAMETER OF OPENING	REINFORCEMENT BAR SIZE	REINFORCEMENT "AS" WWF EACH DIRECTION	NO. 4 BAR C	
			LENGTH	RADIUS
24"	BOTTOM MAT NO. 8	BOTTOM MAT *** 1.57 SQ. IN./FT.	8'-6"	4'-0"
	TOP MAT NO. 4	TOP MAT *** 0.22 SQ. IN./FT.		

\*\*\* A MAXIMUM OF TWO LAYERS OF WELDED WIRE FABRIC MAY BE USED TO SATISFY THE REQUIRED "AS" FOR EACH MAT

**SEE STD/602416 FOR SINGLE OPENING REINFORCEMENT**