


* VARIES - SEE STANDARD 606001

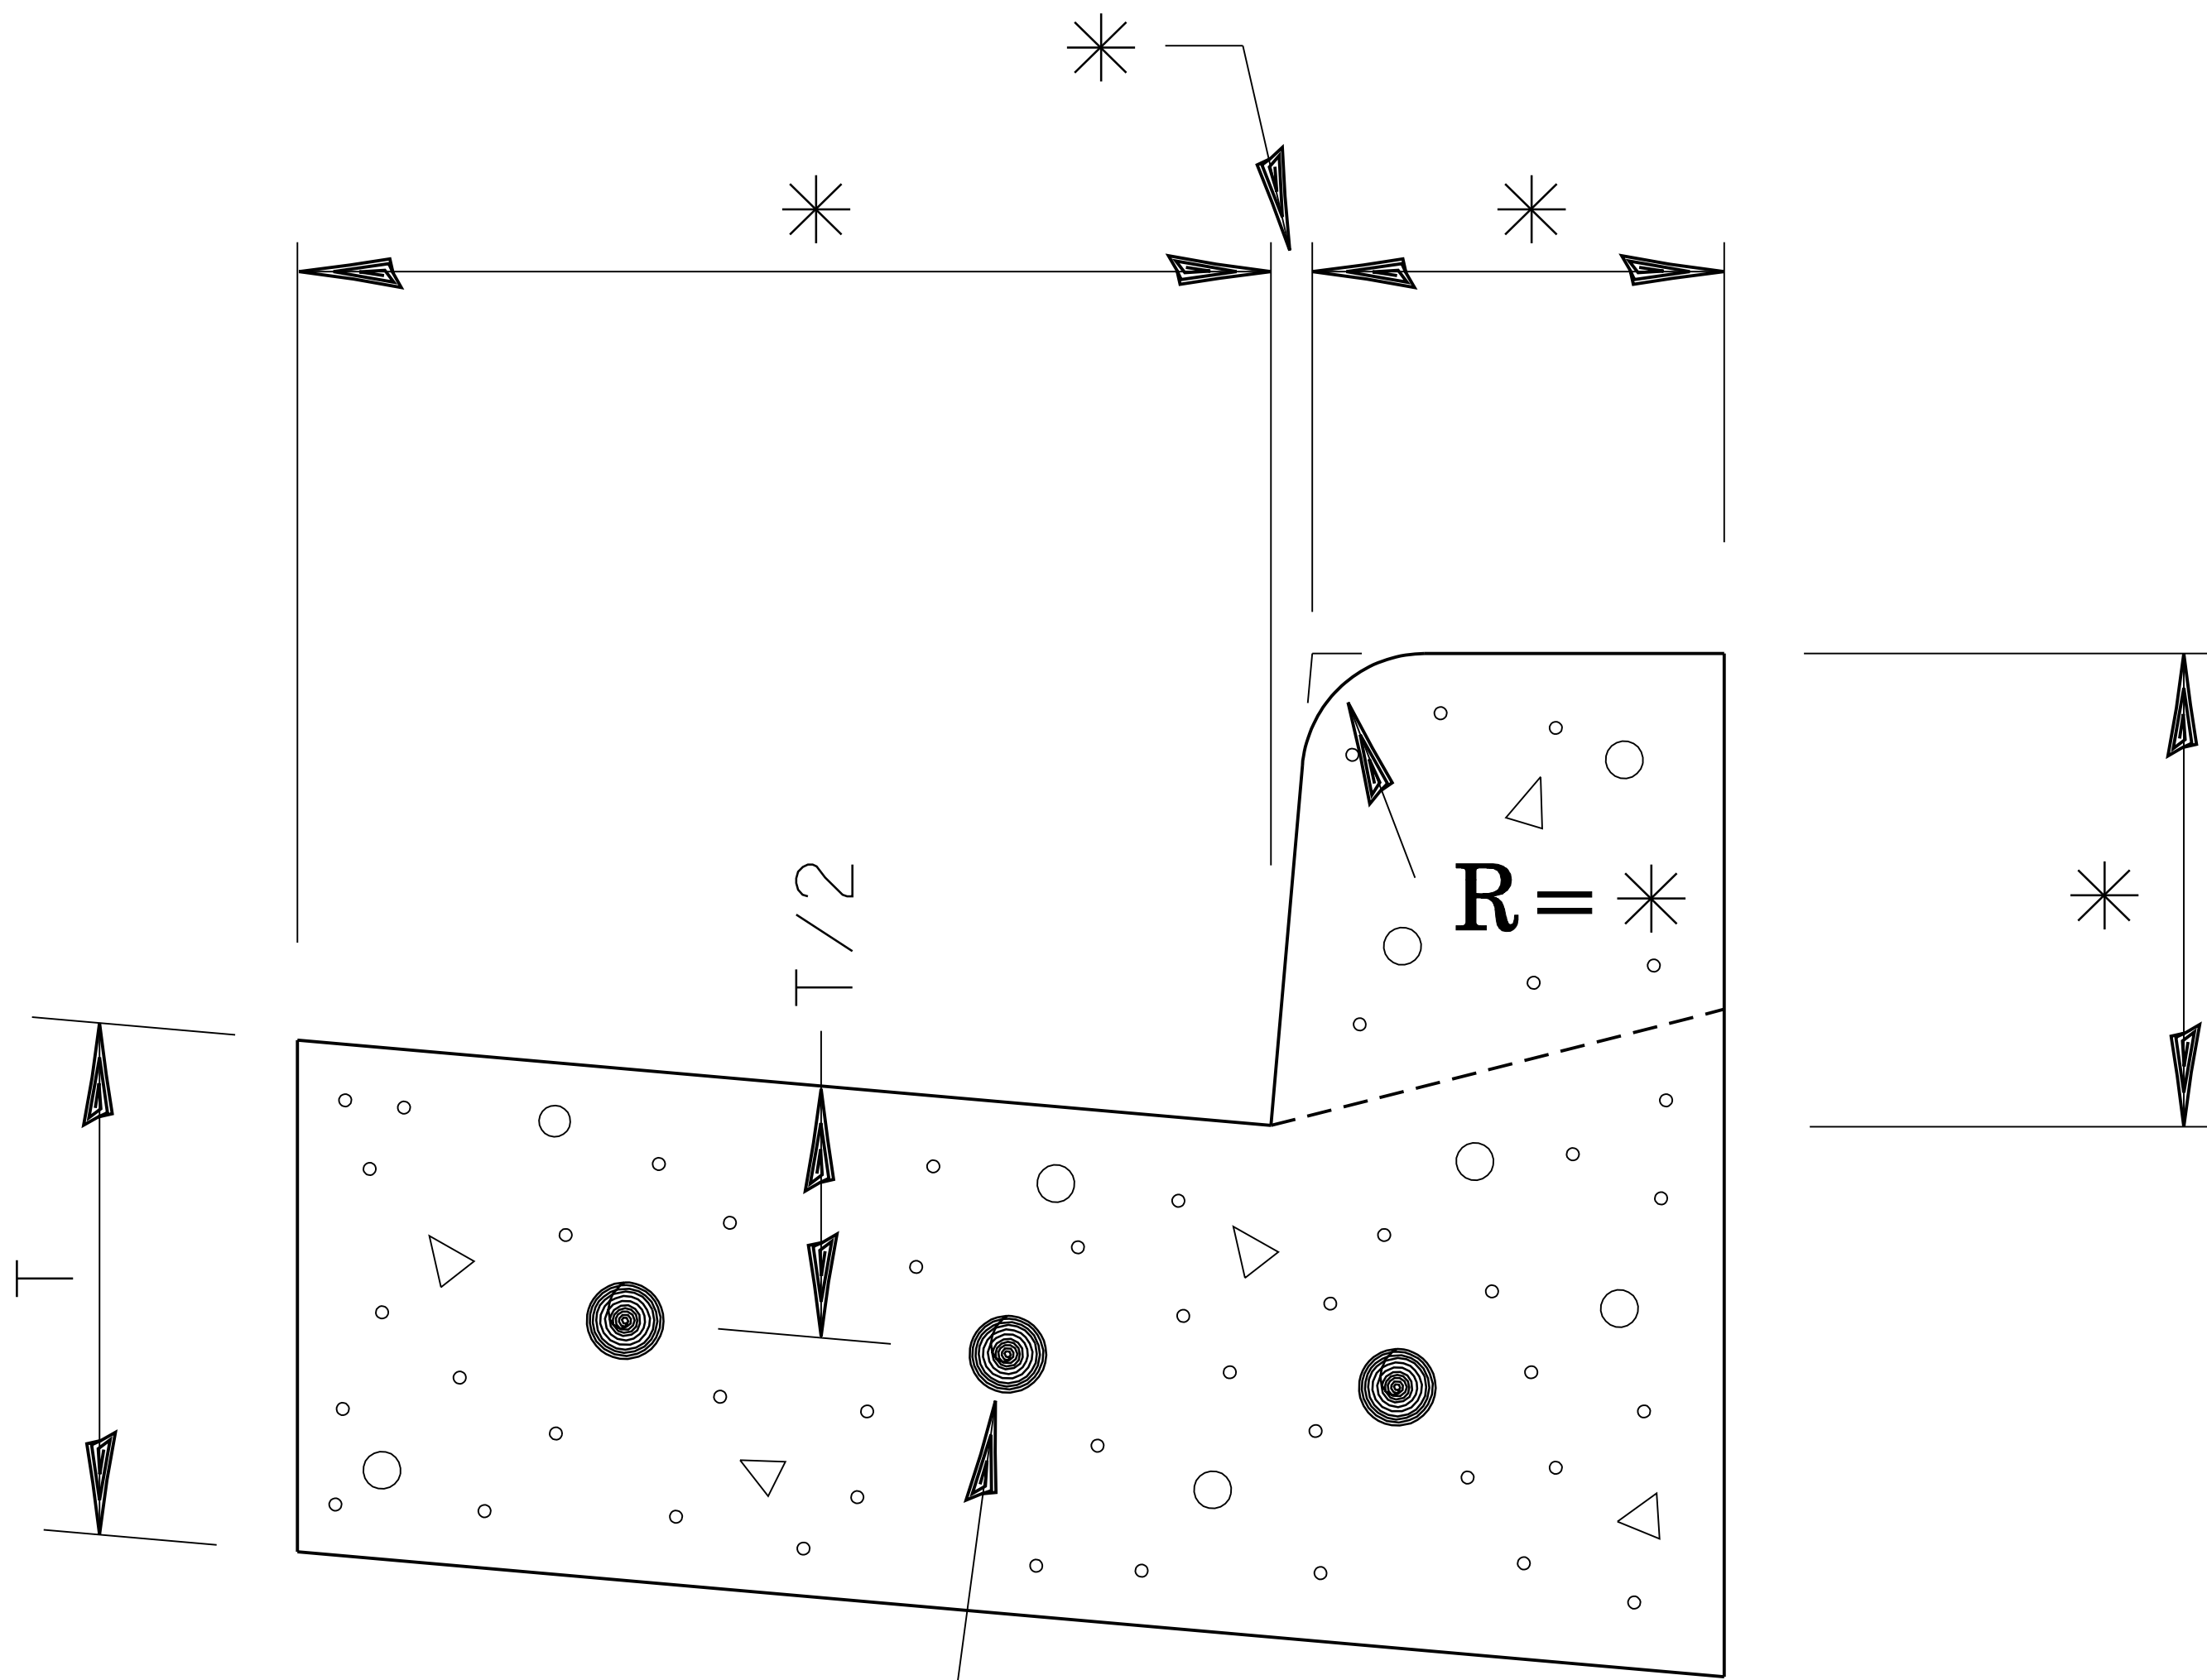

CONTINUOUSLY REINFORCED
WITH 3 - #4 BARS
EVENLY SPACED

REINFORCEMENT SHALL NOT BE PAID FOR
SEPARATELY BUT WILL BE INCLUDED IN THE
CONTRACT UNIT PRICE FOR CC&G.

REINFORCEMENT DETAIL
FOR
COMBINATION CONCRETE
CURB AND GUTTER

606-4