


BILL OF MATERIALS

QUANTITY	UNIT	ITEM
	FT	2"x4" TREATED LUMBER
	FT	GALVANIZED BARBED WIRE
	FT	SPECIAL STEEL CHANNEL SC 25, 2 1/2"x2 1/2"
EACH		3/8"x3" GALVANIZED STEEL BOLTS AND WASHERS
EACH		3/8"x2" GALVANIZED STEEL U-BOLTS
EACH		GALVANIZED CABLE CLAMPS
LBS		GALVANIZED FENCE STAPLES

NOTE:

THE ITEMS LISTED IN THE BILL OF MATERIALS SHALL BE INCIDENTAL TO THE COST OF THE FLOOD GATE COMPLETE.

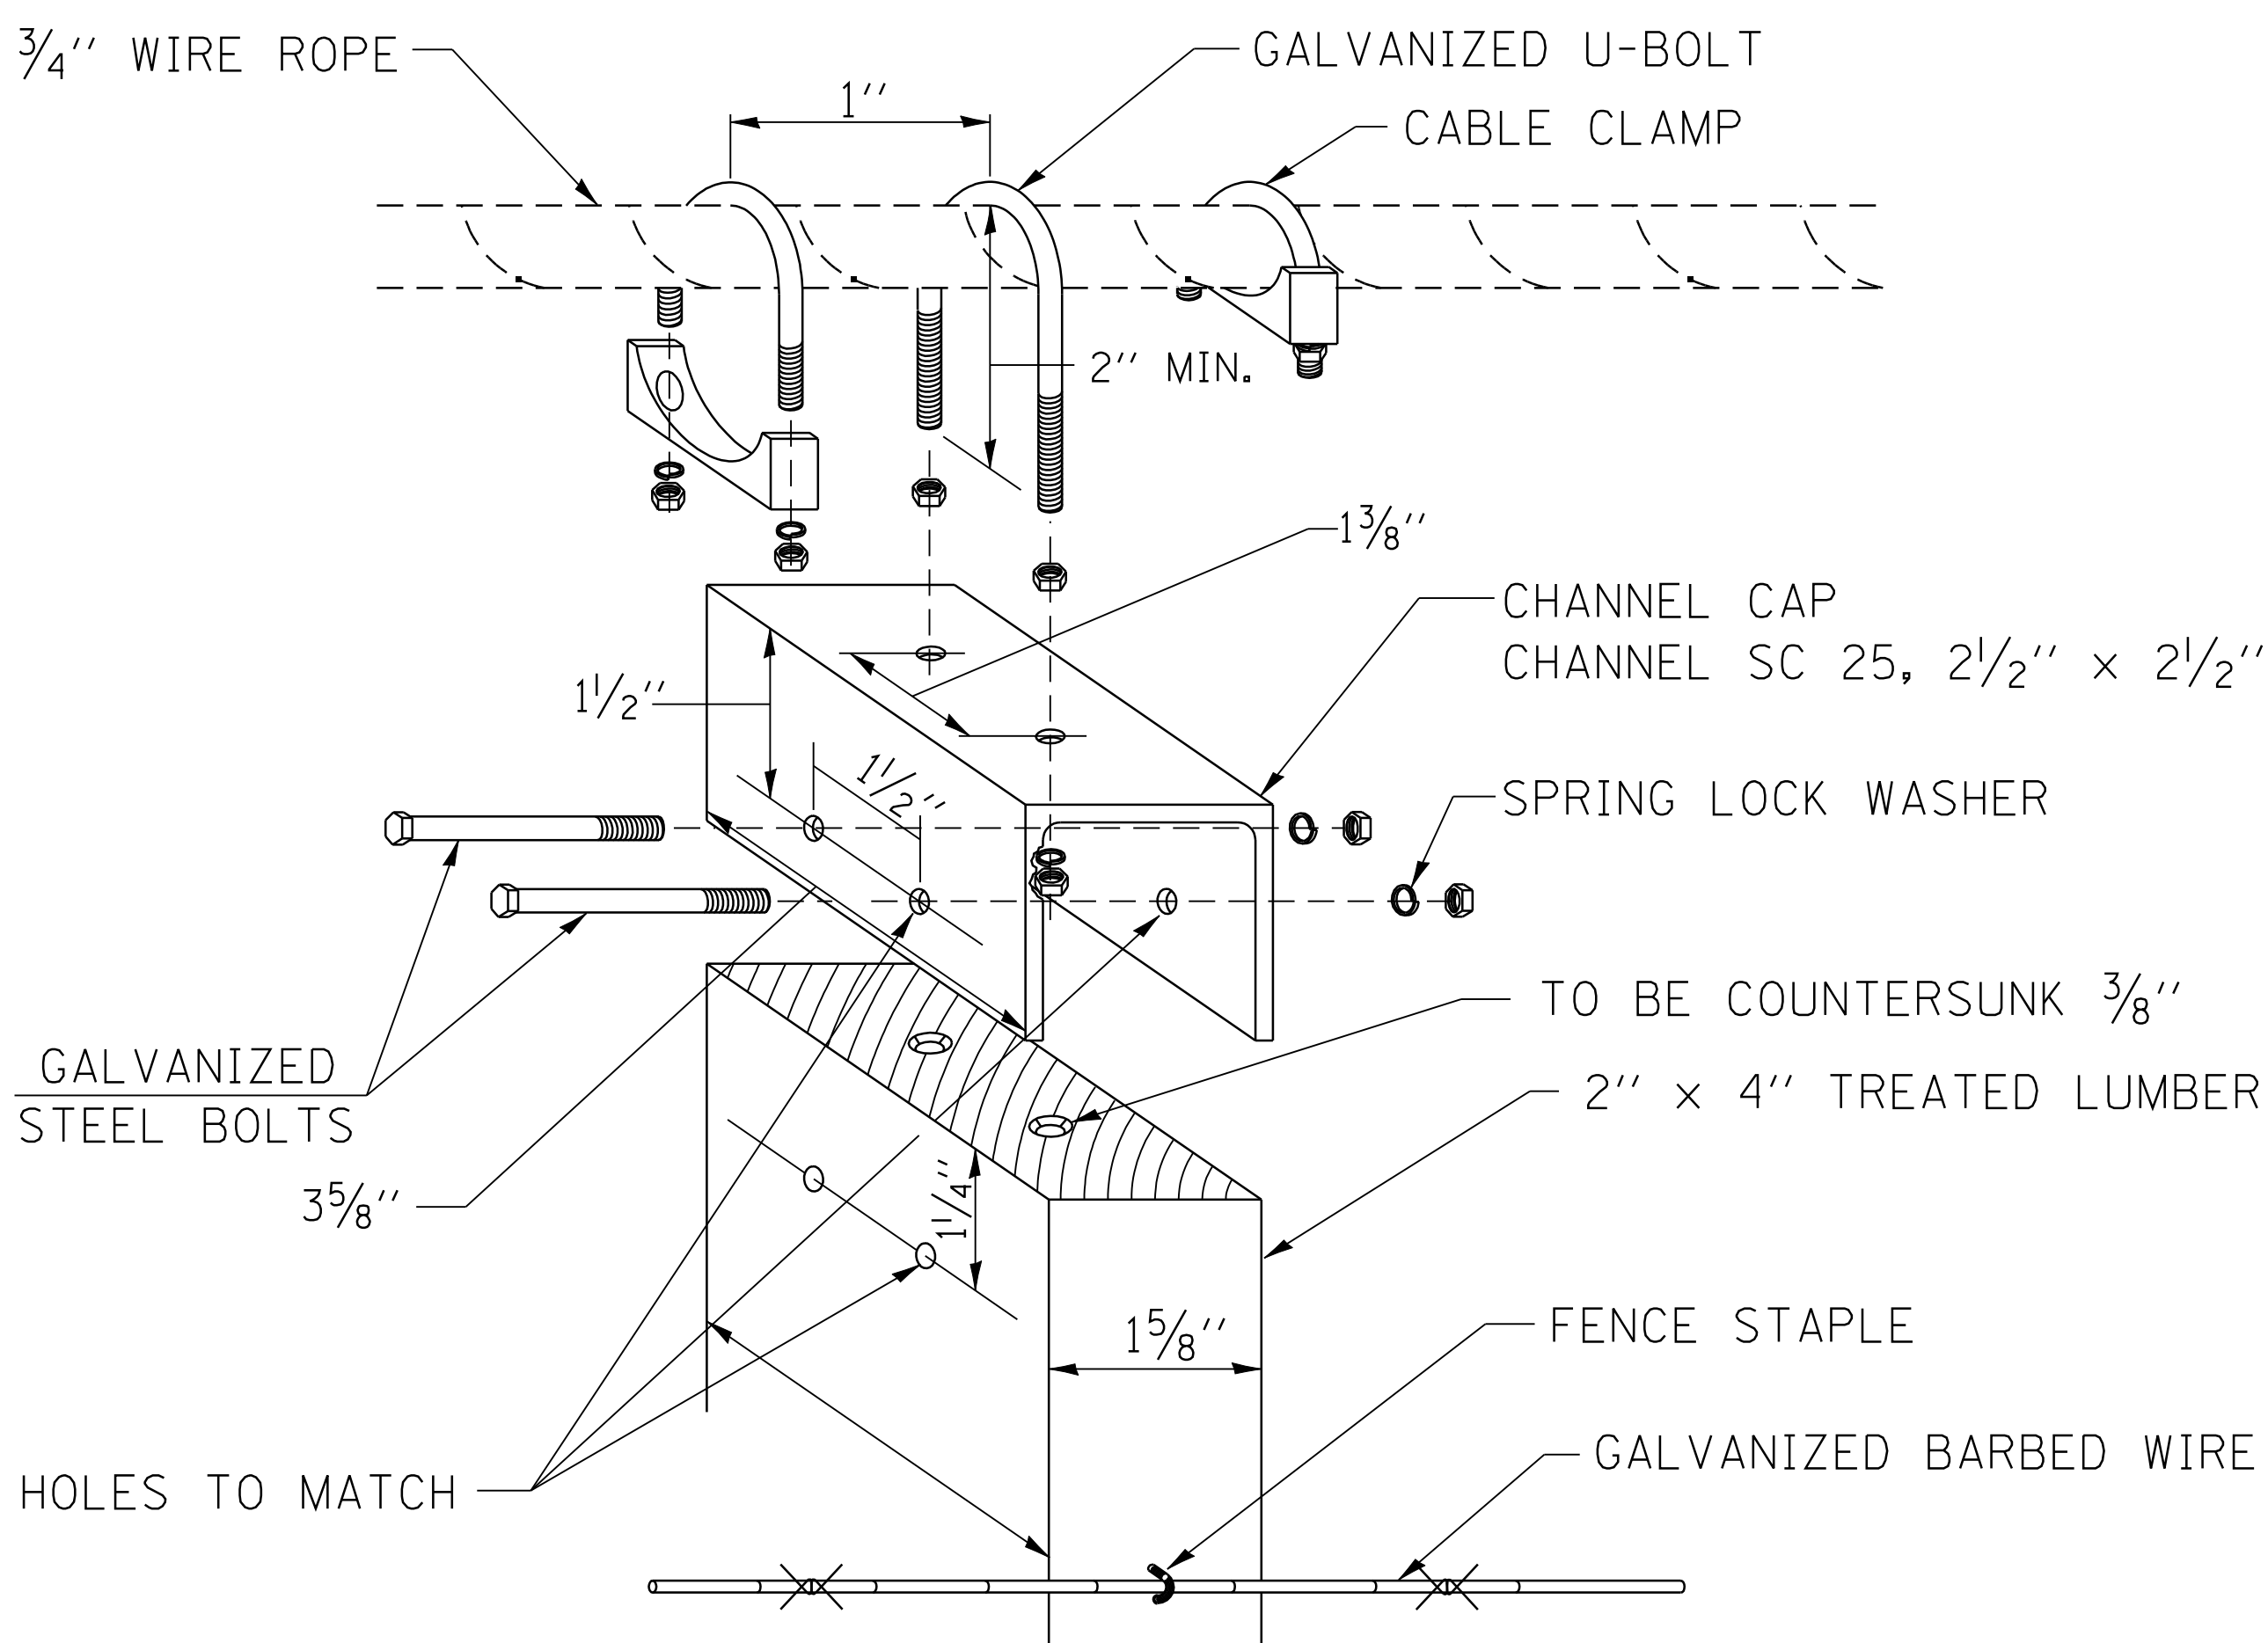

DETAIL 'A'

EXPLODED VIEW OF FLOOD GATE TO CABLE

DETAIL OF FLOOD GATE