


PLAN

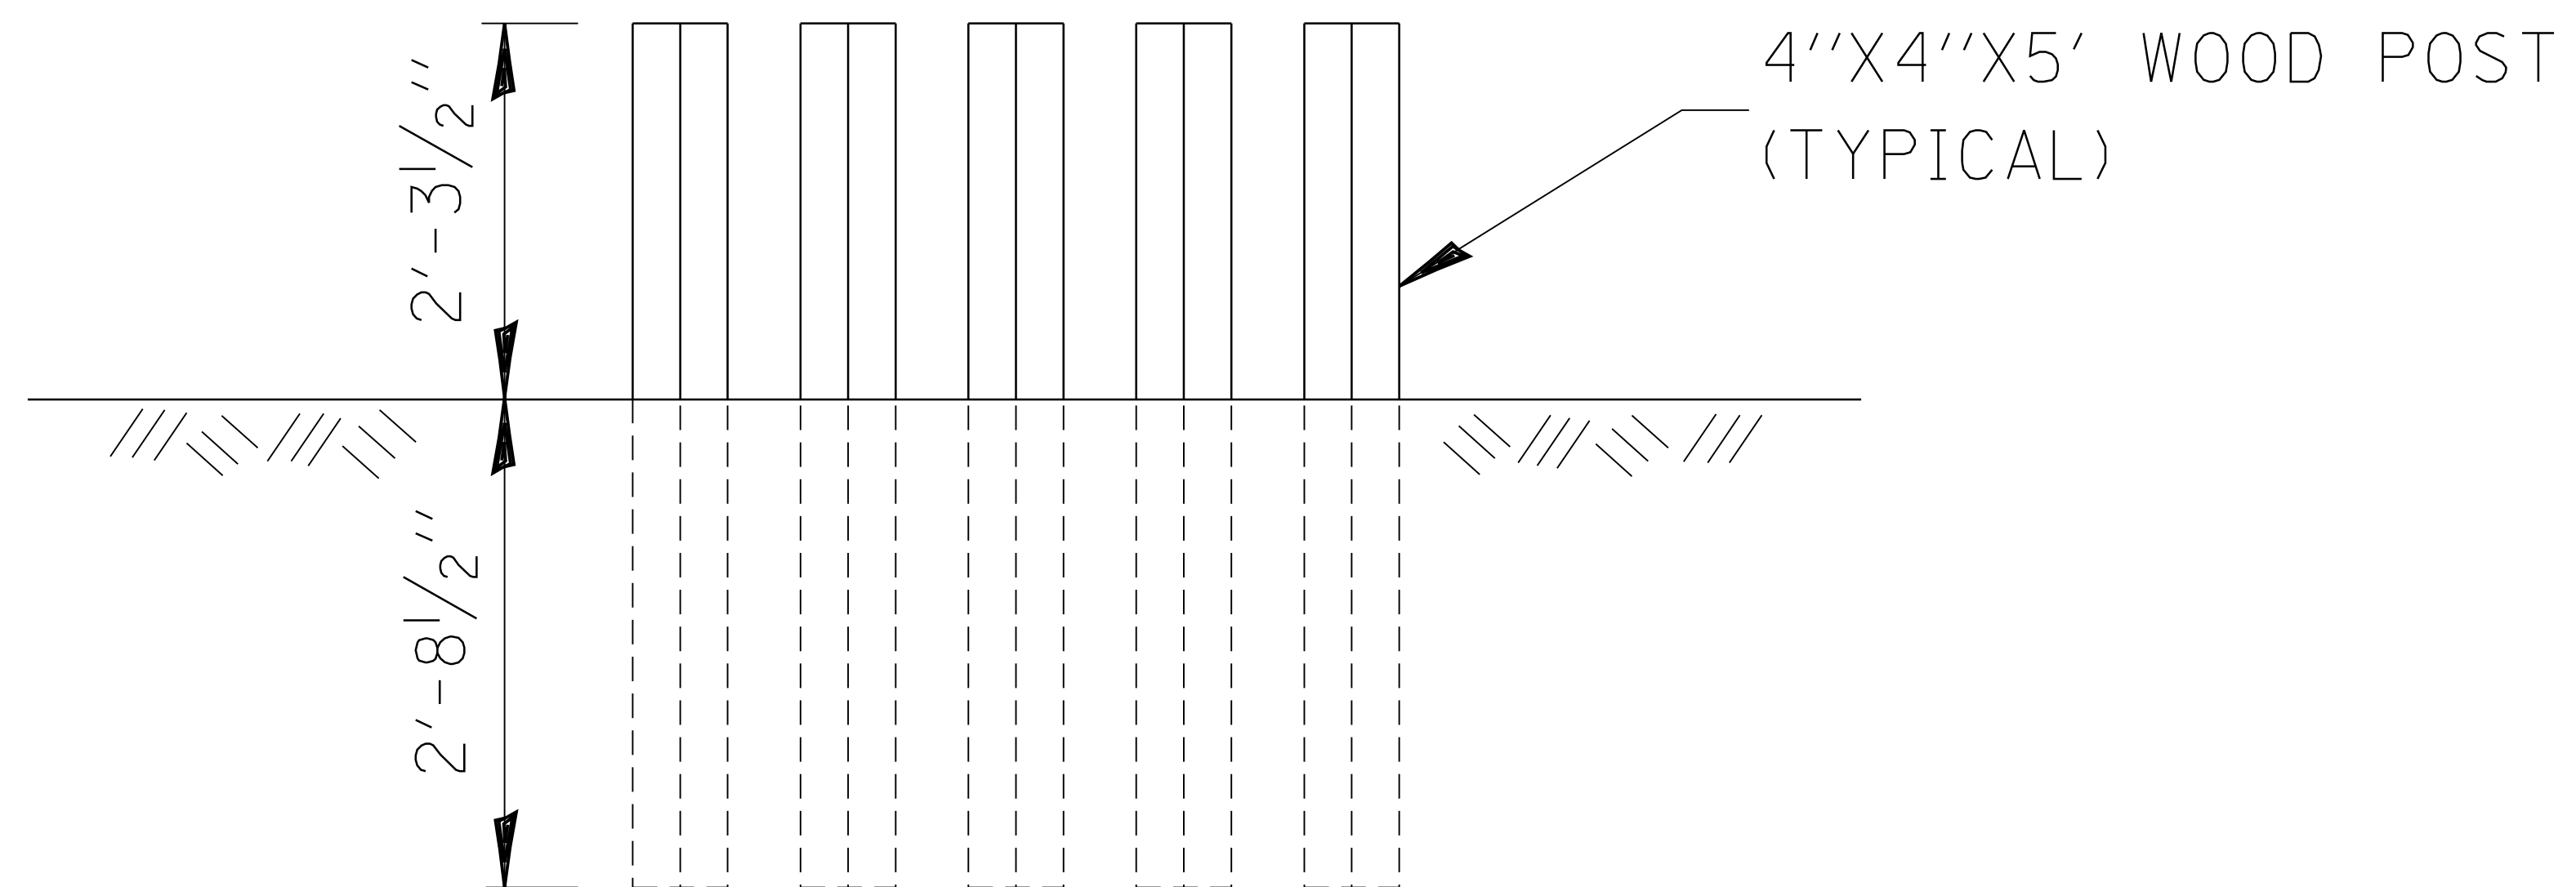

ELEVATION

WOOD POST DETAIL