



PREFERRED METHOD

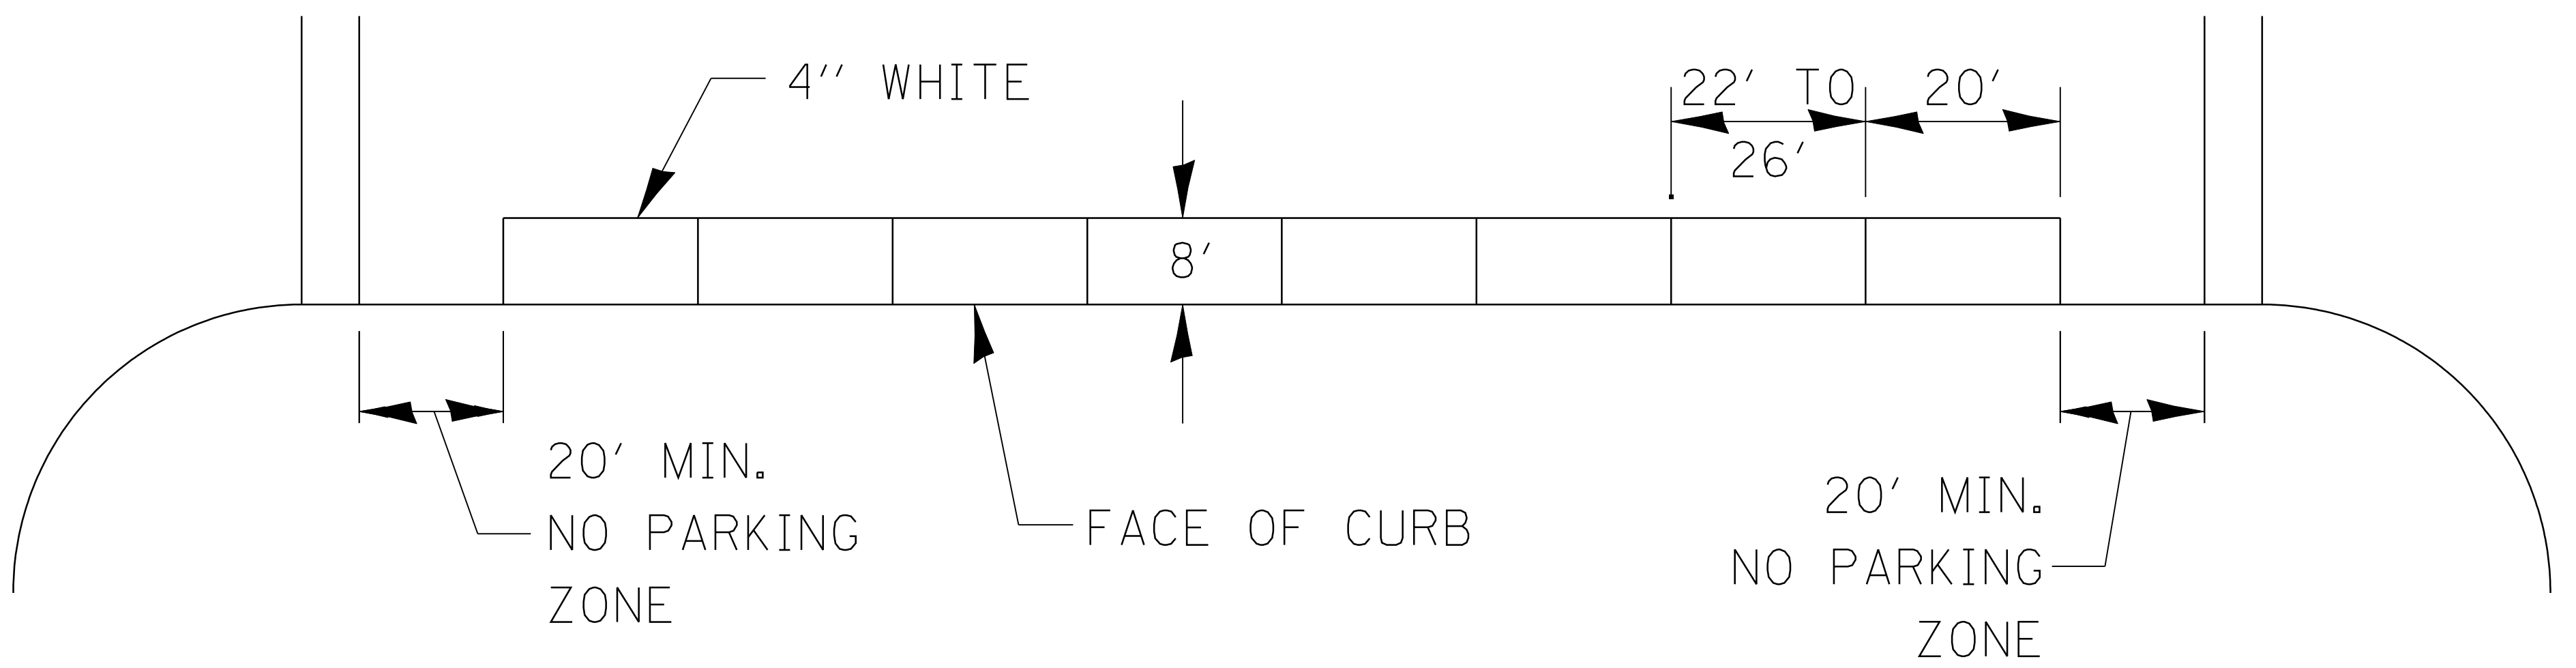

OPTION 2

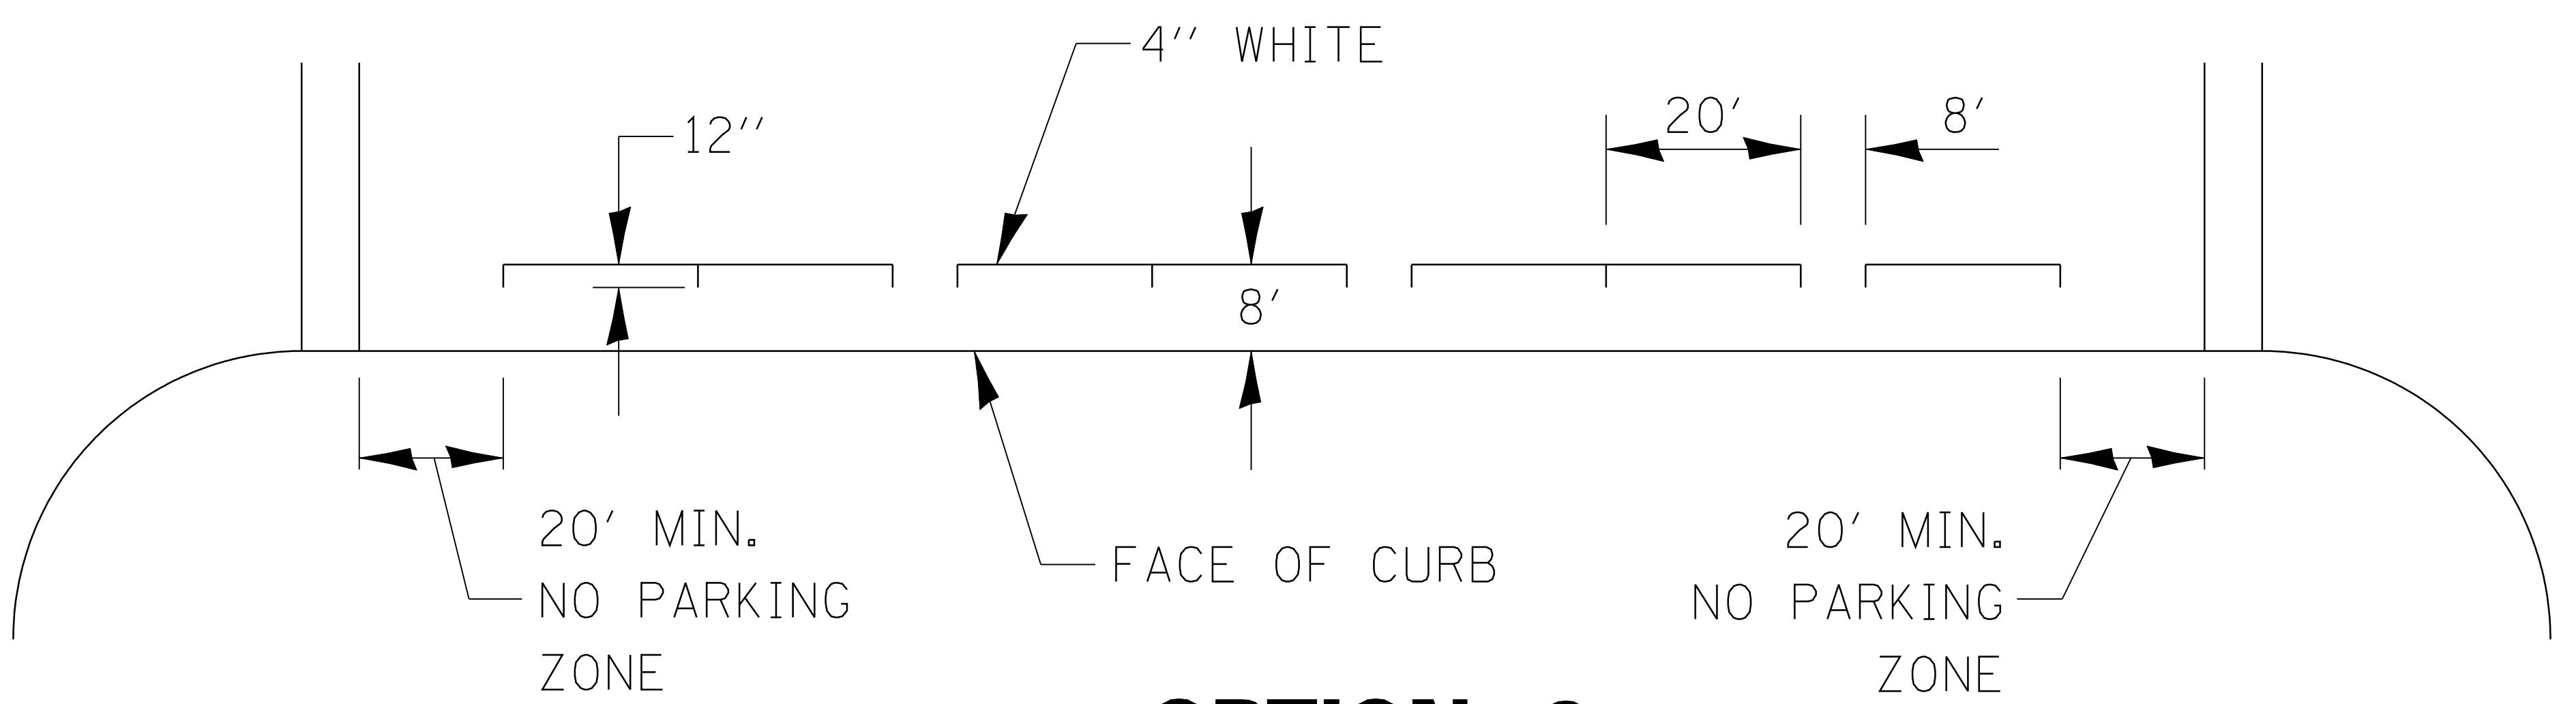

OPTION 3

TYPICAL PARKING SPACING