


SAFETY EDGE AT
EDGE OF PAVEMENT

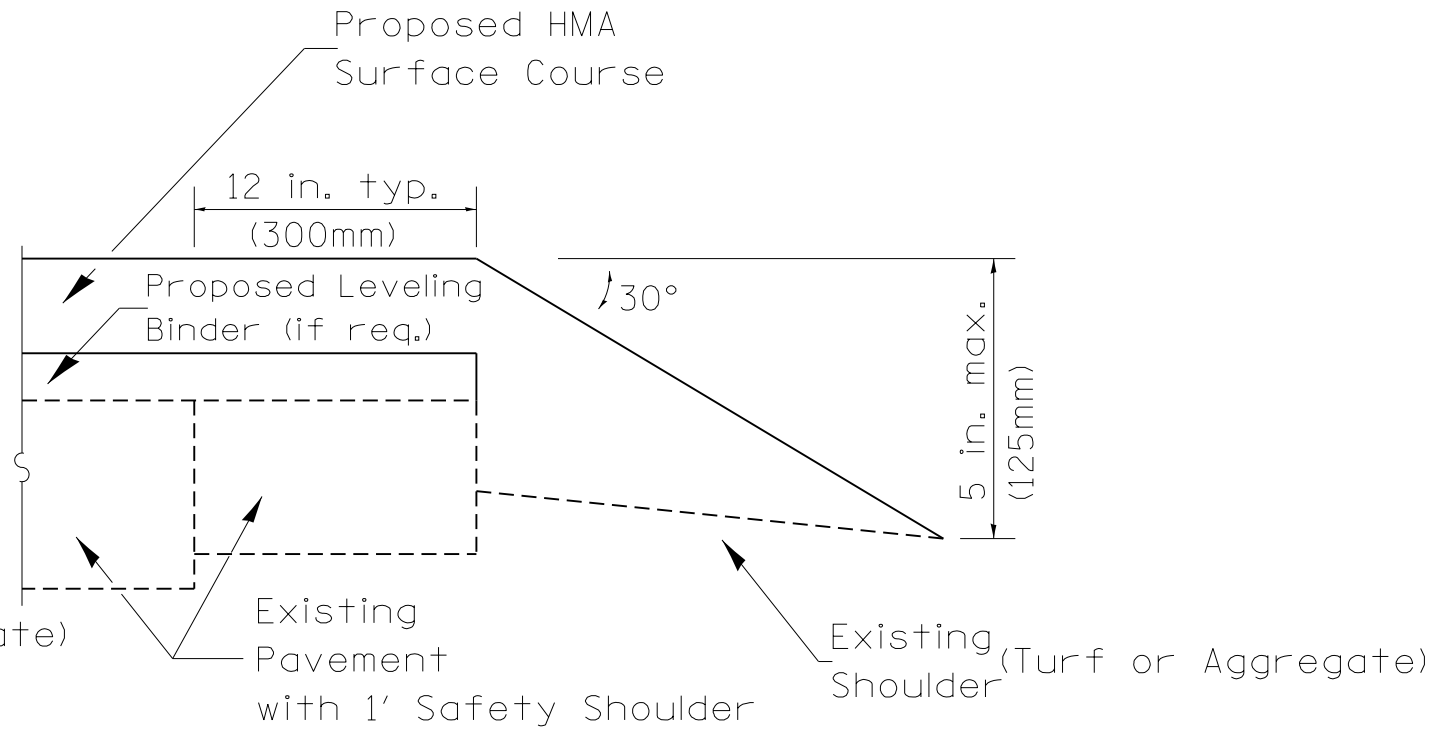

SAFETY EDGE AT EDGE
OF SHOULDER STRIPS

NOTE:

1. See Highway Standard 482011 for placement of Aggregate Shoulders.

DESIGNER NOTES:
 1. USE WITH BDE SPECIAL PROVISION 406.05
 2. WHEN APPLYING THIS TREATMENT ADD 4% TO RESURFACING QUANTITIES.
 3. DON'T INCLUDE WHEN EXISTING OR PROPOSED HMA SHOULDERS ARE 3' WIDE OR MORE.
 4. MAKE NOTE ON TYPICAL TO SEE THIS DETAIL.
 5. INCLUDE HIGHWAY STD. 482011 ON LIST OF STANDARDS.
 6. CONSIDER GRADING AND SHAPING EXISTING SHOULDERS IF THEY ARE REALLY HIGH OR LOW.

All dimensions are in inches (millimeters) unless otherwise noted.

2-7-11	Created to address Safety Edge Policy	R.D.																	
STATE OF ILLINOIS DEPARTMENT OF TRANSPORTATION										SAFETY EDGE									
										NOT TO SCALE					CADD STD. 406006-D4				
										F.A. RTE.		SECTION		COUNTY		TOTAL SHEETS		SHEET NO.	
										CONTRACT NO.									
										FED. ROAD DIST. NO. ILLINOIS FED. AID PROJECT									