


PLAN

**GENERAL NOTES**

THIS WORK SHALL BE PAID FOR AT THE CONTRACT UNIT PRICE PER SQ. FT. (m<sup>2</sup>) FOR CONCRETE MEDIAN, TYPE SM, WHICH PRICE SHALL INCLUDE THE COST OF FURNISHING AND INSTALLING THE PAVEMENT FABRIC, AND THE REMOVAL AND DISPOSAL OF THE EXISTING PAVEMENT FOR THE 14" x 14" (350 x 350) OPENING.

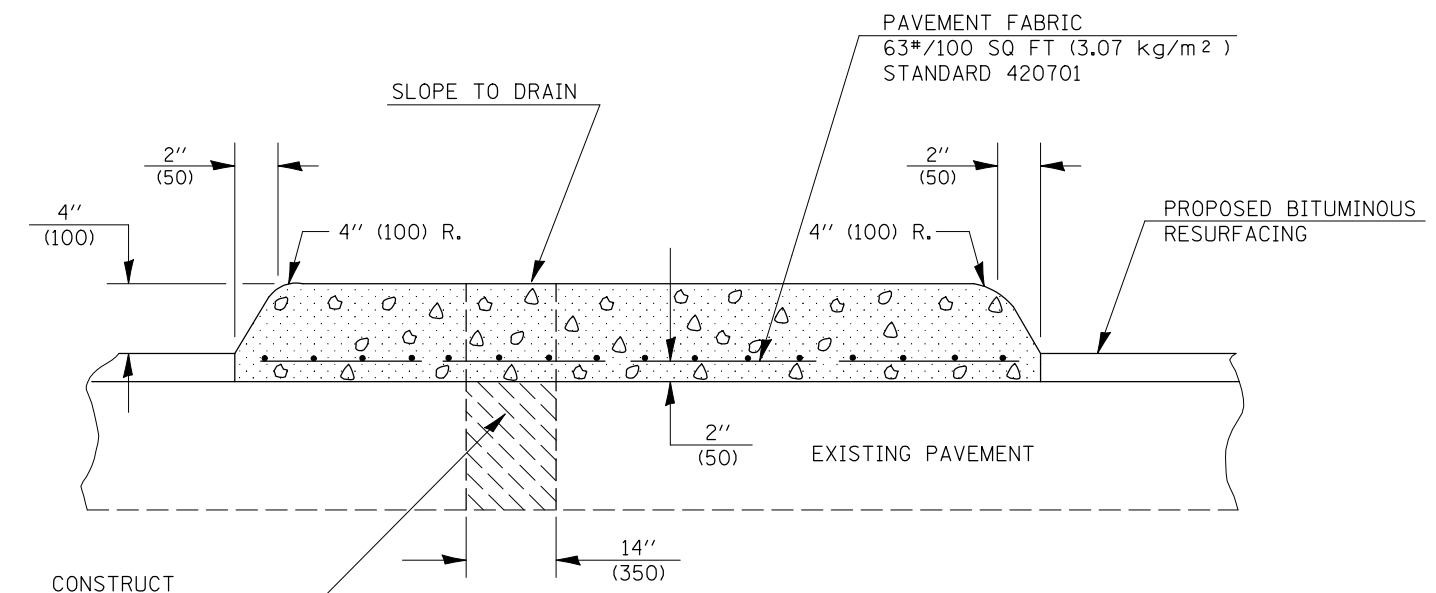

TRANSVERSE SECTION

Note: All dimensions are in INCHES (millimeters) unless otherwise shown.

**DISTRICT 5 DETAIL NO. 60621600**

FILE NAME =	USER NAME = craigre	DESIGNED -	REVISED - 11/06
ct:\pw\work\PWIDOT\CRAIGRE\d0101509\60621600.dgn		DRAWN -	REVISED -
	PLOT SCALE = 40.000' / IN.	CHECKED -	REVISED -
	PLOT DATE = 1/7/2010	DATE -	REVISED -

**STATE OF ILLINOIS  
DEPARTMENT OF TRANSPORTATION**

**CONCRETE MEDIAN, TYPE SM**

SCALE: SHEET NO. OF SHEETS STA. TO STA.

F.A. RTE.	SECTION	COUNTY	TOTAL SHEETS	SHEET NO.
CONTRACT NO.				
FED. ROAD DIST. NO. ILLINOIS FED. AID PROJECT				