

CODE NO.	ITEM	UNIT	TOTAL QUANTITY	CONSTRUCTION CODE
				90% FEDERAL / 10% STATE
				OTHER
				0044
Z0030850	TEMPORARY INFORMATION SIGNING	SQ FT	468	468
Z0049801	REMOVAL AND DISPOSAL OF FRIABLE ASBESTOS, BUILDING NO. 1	L SUM	1	1
Z0049804	REMOVAL AND DISPOSAL OF FRIABLE ASBESTOS, BUILDING NO. 4	L SUM	1	1
Z0049805	REMOVAL AND DISPOSAL OF FRIABLE ASBESTOS, BUILDING NO. 5	L SUM	1	1
Z0049806	REMOVAL AND DISPOSAL OF FRIABLE ASBESTOS, BUILDING NO. 6	L SUM	1	1
Z0049808	REMOVAL AND DISPOSAL OF FRIABLE ASBESTOS, BUILDING NO. 8	L SUM	1	1
Z0049810	REMOVAL AND DISPOSAL OF FRIABLE ASBESTOS, BUILDING NO. 10	L SUM	1	1
Z0049811	REMOVAL AND DISPOSAL OF FRIABLE ASBESTOS, BUILDING NO. 11	L SUM	1	1
Z0049901	REMOVAL AND DISPOSAL OF NON-FRIABLE ASBESTOS, BUILDING NO. 1	L SUM	1	1
Z0049902	REMOVAL AND DISPOSAL OF NON-FRIABLE ASBESTOS, BUILDING NO. 2	L SUM	1	1
Z0049903	REMOVAL AND DISPOSAL OF NON-FRIABLE ASBESTOS, BUILDING NO. 3	L SUM	1	1
Z0049904	REMOVAL AND DISPOSAL OF NON-FRIABLE ASBESTOS, BUILDING NO. 4	L SUM	1	1
Z0049905	REMOVAL AND DISPOSAL OF NON-FRIABLE ASBESTOS, BUILDING NO. 5	L SUM	1	1
Z0049906	REMOVAL AND DISPOSAL OF NON-FRIABLE ASBESTOS, BUILDING NO. 6	L SUM	1	1

CODE NO.	ITEM	UNIT	TOTAL QUANTITY	CONSTRUCTION CODE
				90% FEDERAL / 10% STATE
				OTHER
				0044
Z0049908	REMOVAL AND DISPOSAL OF NON-FRIABLE ASBESTOS, BUILDING NO. 8	L SUM	1	1
Z0049909	REMOVAL AND DISPOSAL OF NON-FRIABLE ASBESTOS, BUILDING NO. 9	L SUM	1	1
Z0049910	REMOVAL AND DISPOSAL OF NON-FRIABLE ASBESTOS, BUILDING NO. 10	L SUM	1	1
Z0049911	REMOVAL AND DISPOSAL OF NON-FRIABLE ASBESTOS, BUILDING NO. 11	L SUM	1	1

MODEL: Default
 FILE NAME: p:\transysystems-pw-bentley.com\transyscorp\p1\hatched\Documents\Projects_2018\CH401\401180022\03-WSP\CAD\62R21_DEMO_2A_Sheets\CMD162R21_sht-500.dgn



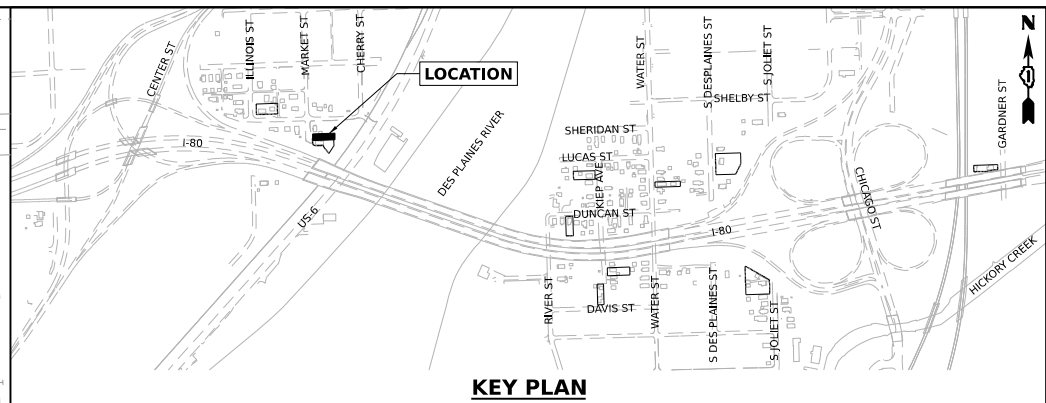
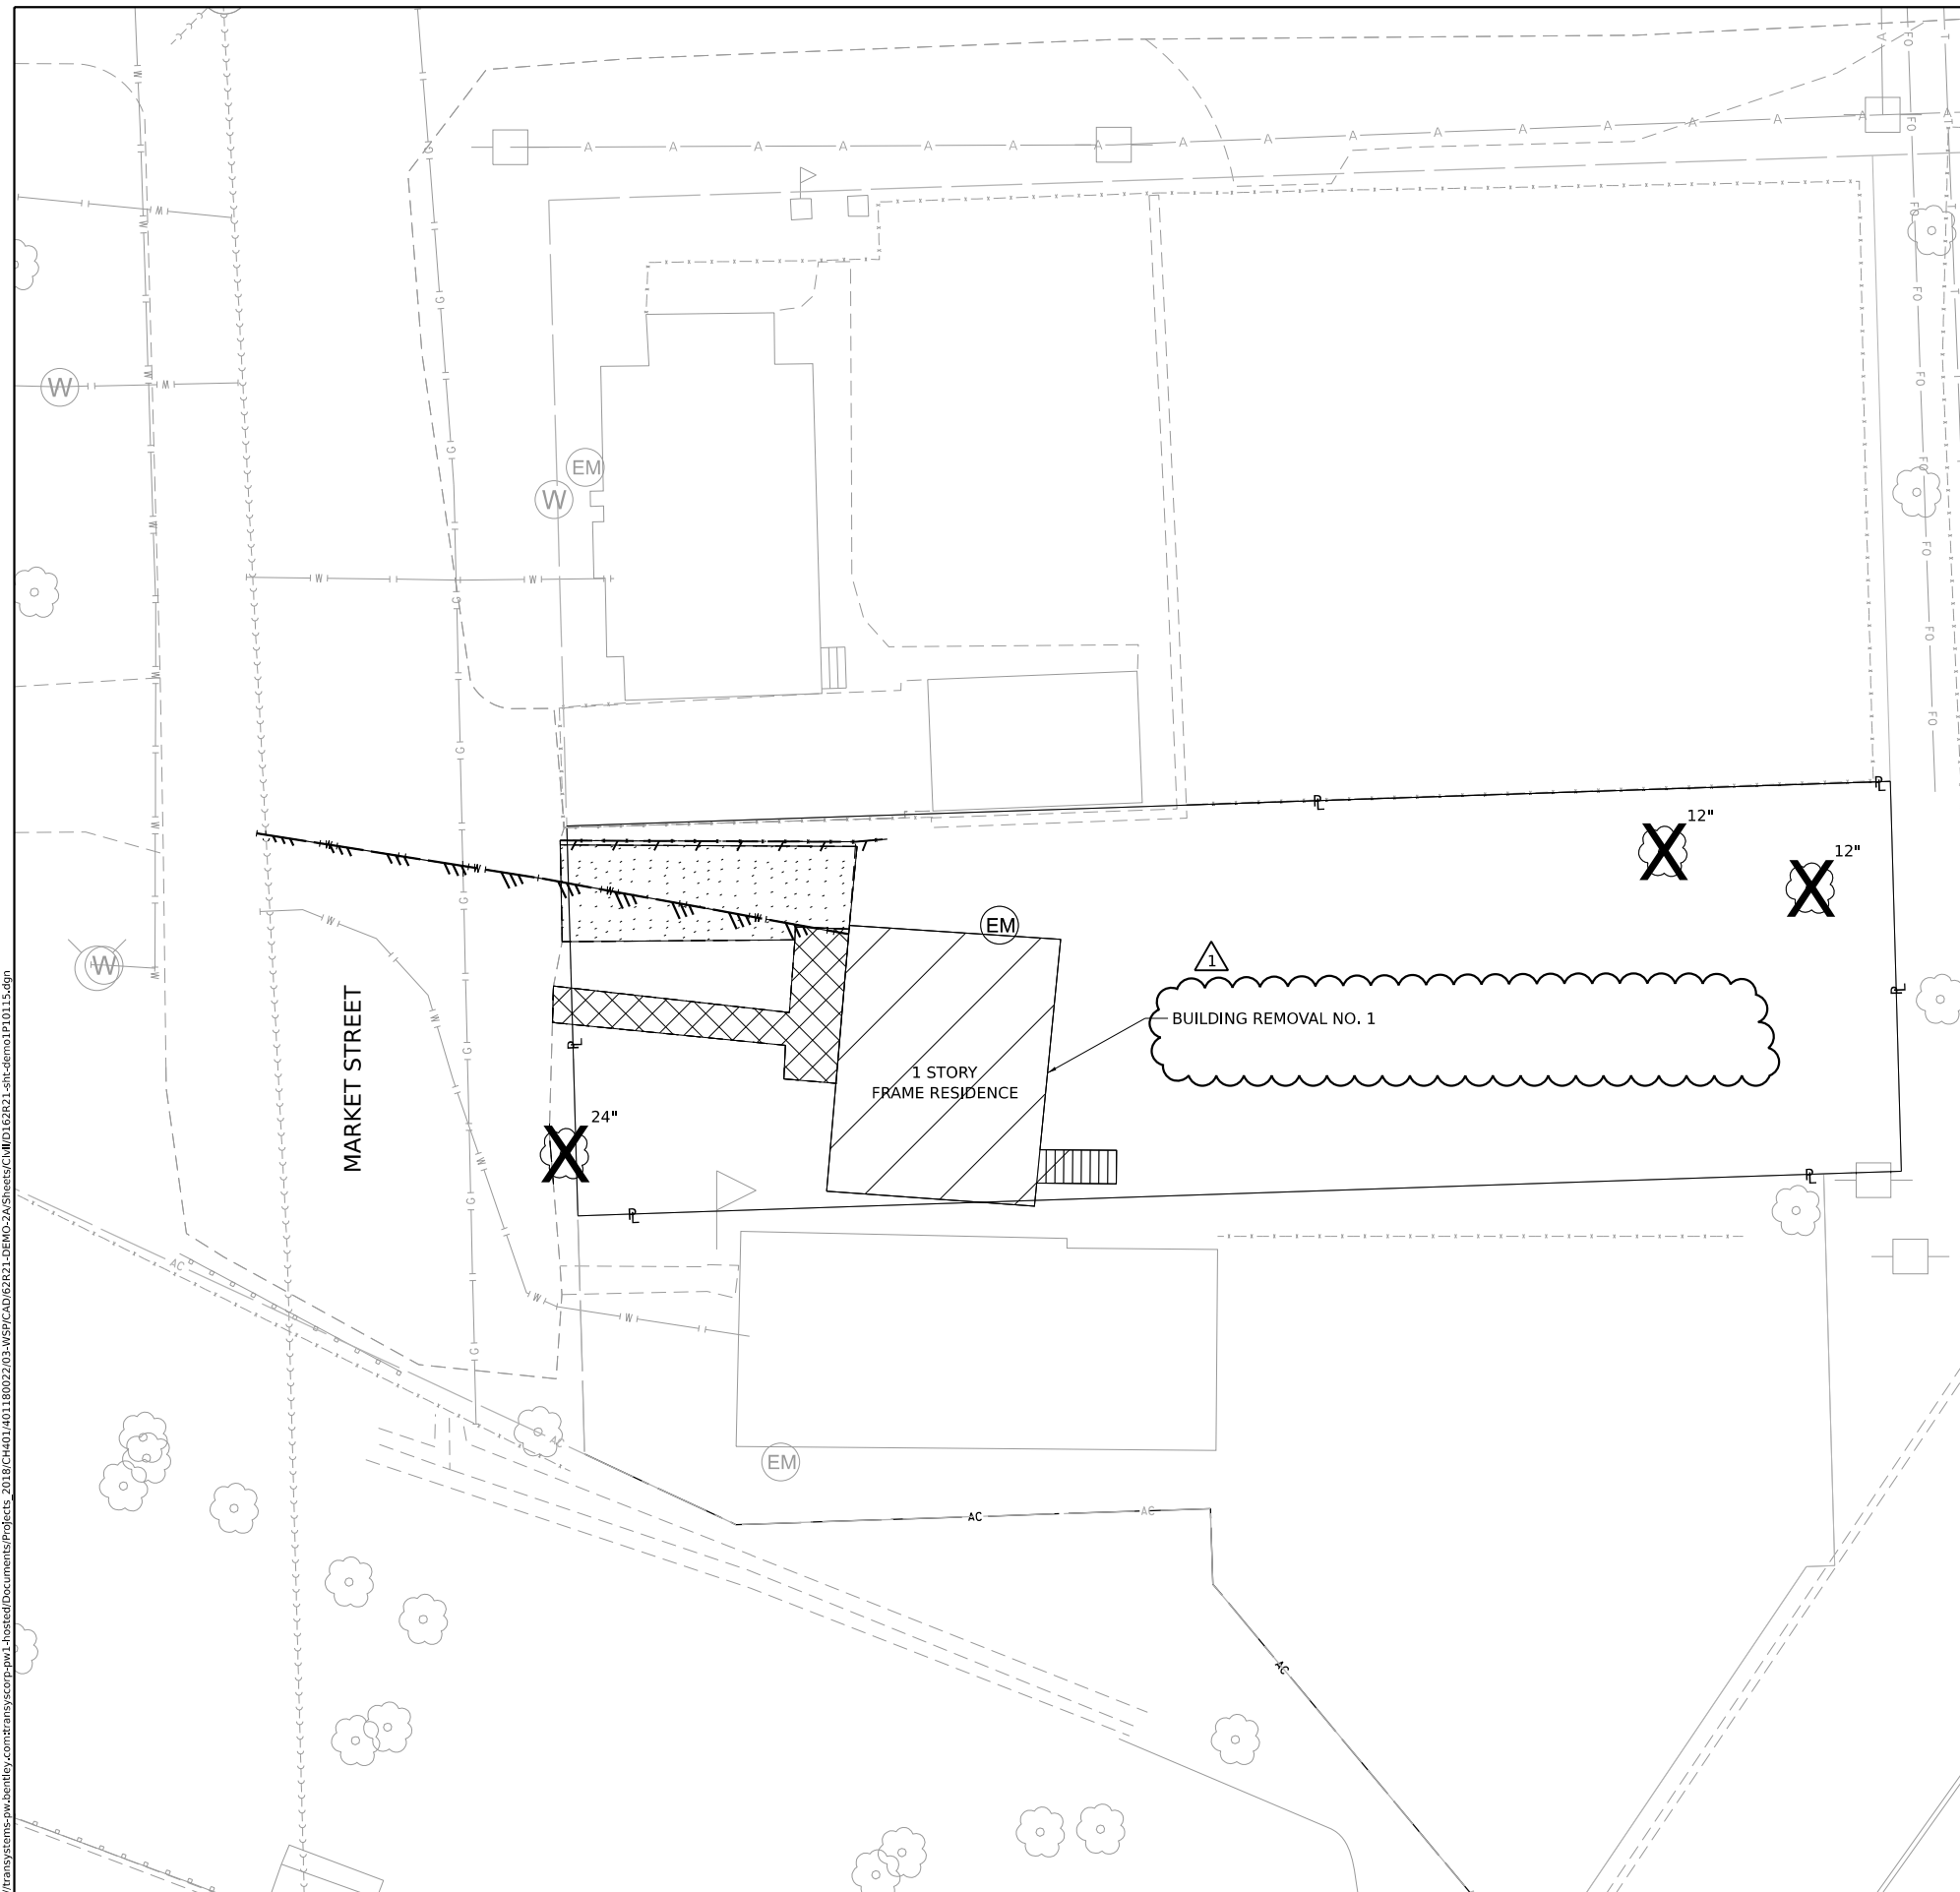
USER NAME	USCP702533	DESIGNED -	CBP	REVISED -	
		DRAWN -	CBP	REVISED -	
PLOT SCALE	2,000' / in.	CHECKED -	MMA	REVISED -	
PLOT DATE	9/19/2024	DATE -	9/20/2024	REVISED -	

**STATE OF ILLINOIS
DEPARTMENT OF TRANSPORTATION**

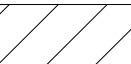
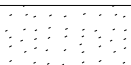




SUMMARY OF QUANTITIES			
SCALE:	SHEET	OF	SHEETS
		STA.	TO STA.

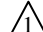
F.A.I. RTE.	SECTION	COUNTY	TOTAL SHEETS	SHEET NO.
80	FAI 80 21 DEMO	WILL	35	4
CONTRACT NO. 62R21			REVISED SHEET 10/16/2024	
ILLINOIS FED. AID PROJECT				

MODEL: Default
 FILE NAME: p:\transysystems\pw.bentley.com\transysystems\projcts_2018\CH401180022703\WSP\CAD\62R21_DEMO_24\Sheets\CMD\62R21_sht.demo1 P10115.dgn

 


LEGEND

-  BUILDING REMOVAL
-  DRIVEWAY PAVEMENT REMOVAL
-  SIDEWALK REMOVAL
-  TREE REMOVAL
-  FENCE REMOVAL
-  UTILITY DISCONTINUATION

 REVISED SHEET 10/16/2024



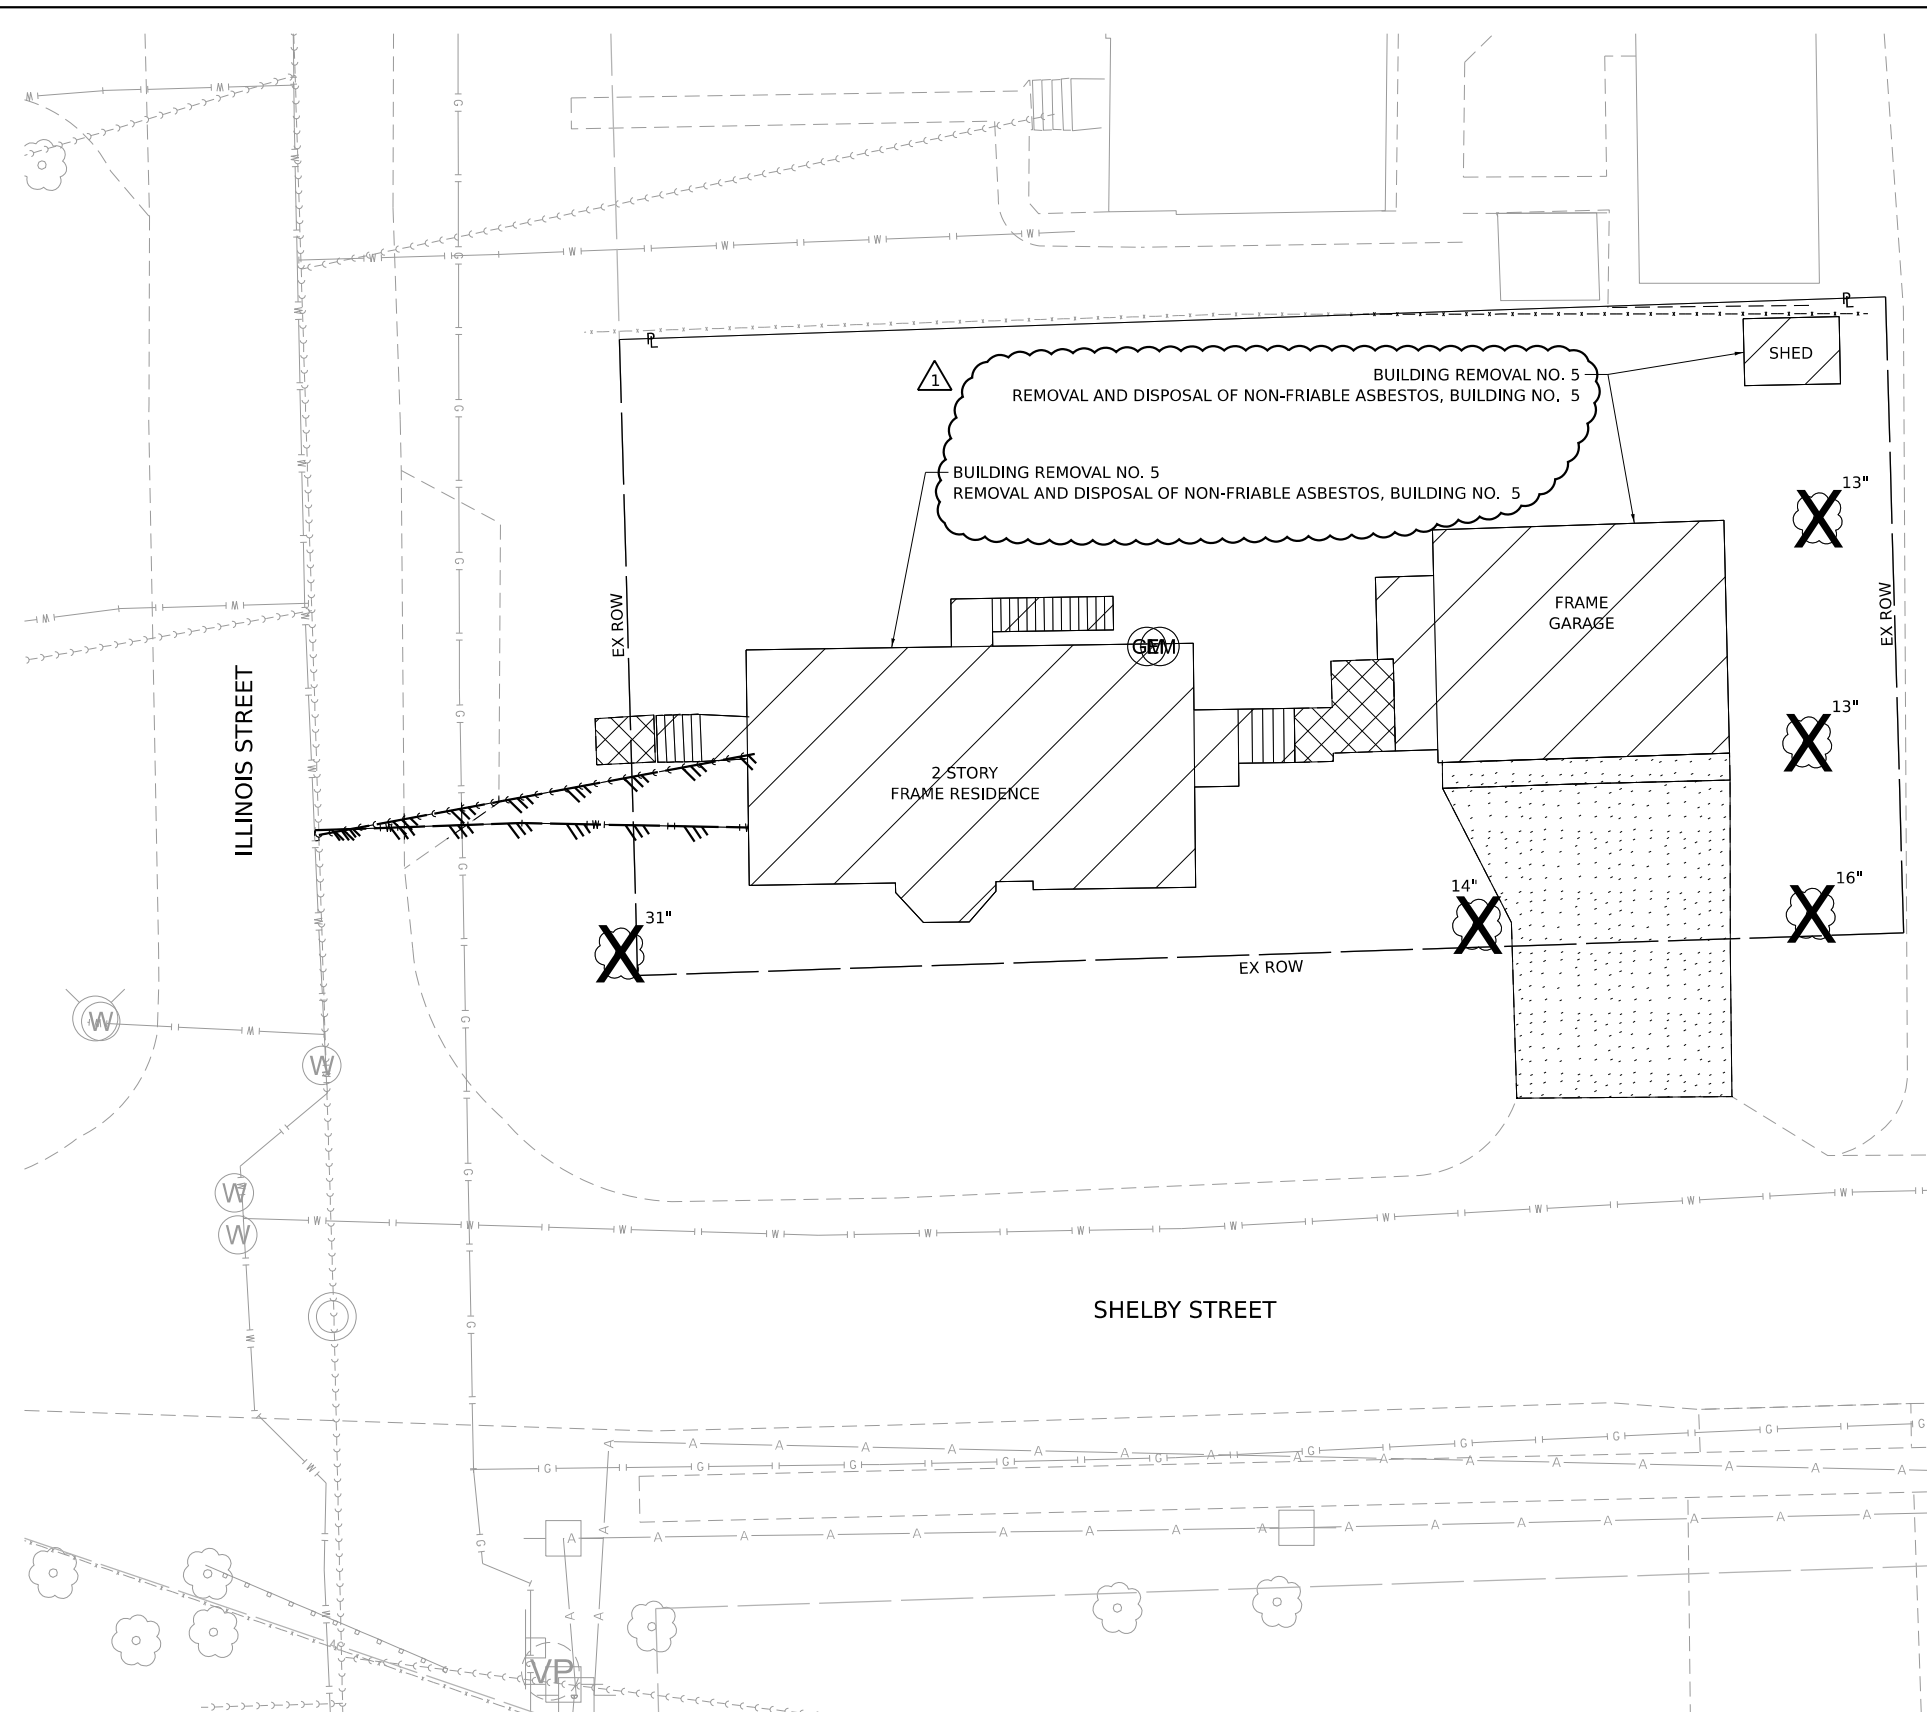
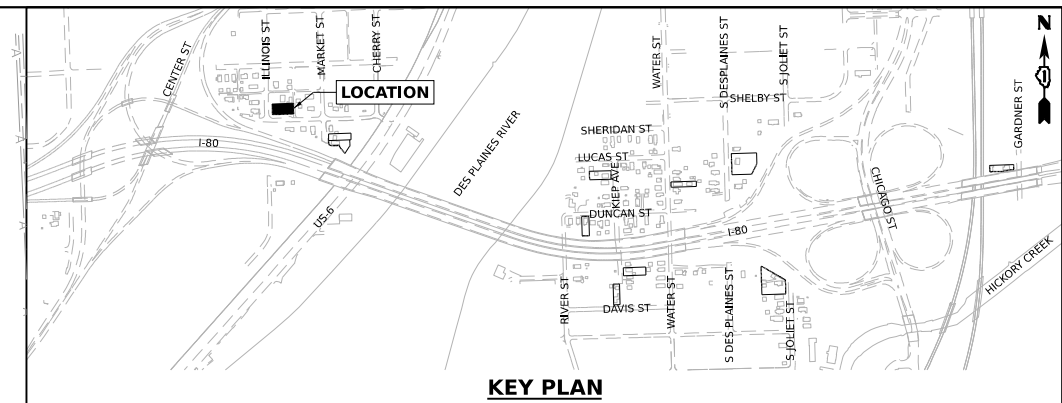
USER NAME	USCP702533	DESIGNED -	CBP	REVISED -	 10/15/2024
DRAWN	CBP	CHECKED -	MMA	REVISED -	
PLOT SCALE	= 20,000' / in.	DATE	9/20/2024	REVISED -	
PLOT DATE	= 10/14/2024				

**STATE OF ILLINOIS
DEPARTMENT OF TRANSPORTATION**

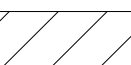
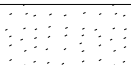


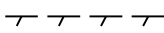
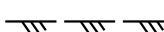
BUILDING DEMOLITION PLAN
1P10115 - 552 MARKET STREET JOLIET, IL 60436

SCALE: 1"=10' SHEET OF SHEETS STA. TO STA.

F.A.I. RTE.	SECTION	COUNTY	TOTAL SHEETS	SHEET NO.
80	FAI 80 21 DEMO	WILL	35	12
CONTRACT NO. 62R21				
		ILLINOIS	FED. AID PROJECT	



LEGEND

-  BUILDING REMOVAL
-  DRIVEWAY PAVEMENT REMOVAL
-  SIDEWALK REMOVAL
-  TREE REMOVAL
-  FENCE REMOVAL
-  UTILITY DISCONTINUATION

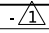


 REVISED SHEET 10/16/2024



MODEL: Default
 FILE NAME: p:\projects\transystems-pw\kentley.com\transystems\projects_2018\CH401\401180022\03-WSP\CAD\62R21_DEMO_24_Sheets\CMD\62R21_sch.dwg
 PROJECTS: 2018\CH401\401180022\03-WSP\CAD\62R21_DEMO_24_Sheets\CMD\62R21_sch.dwg



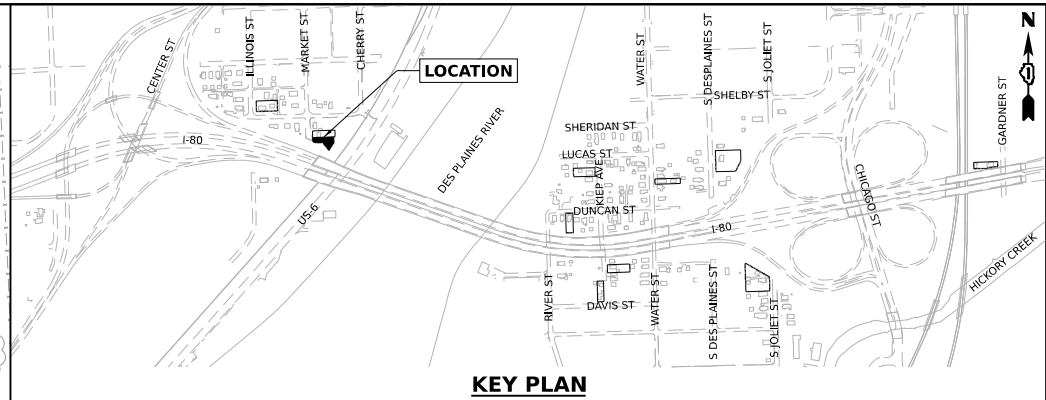
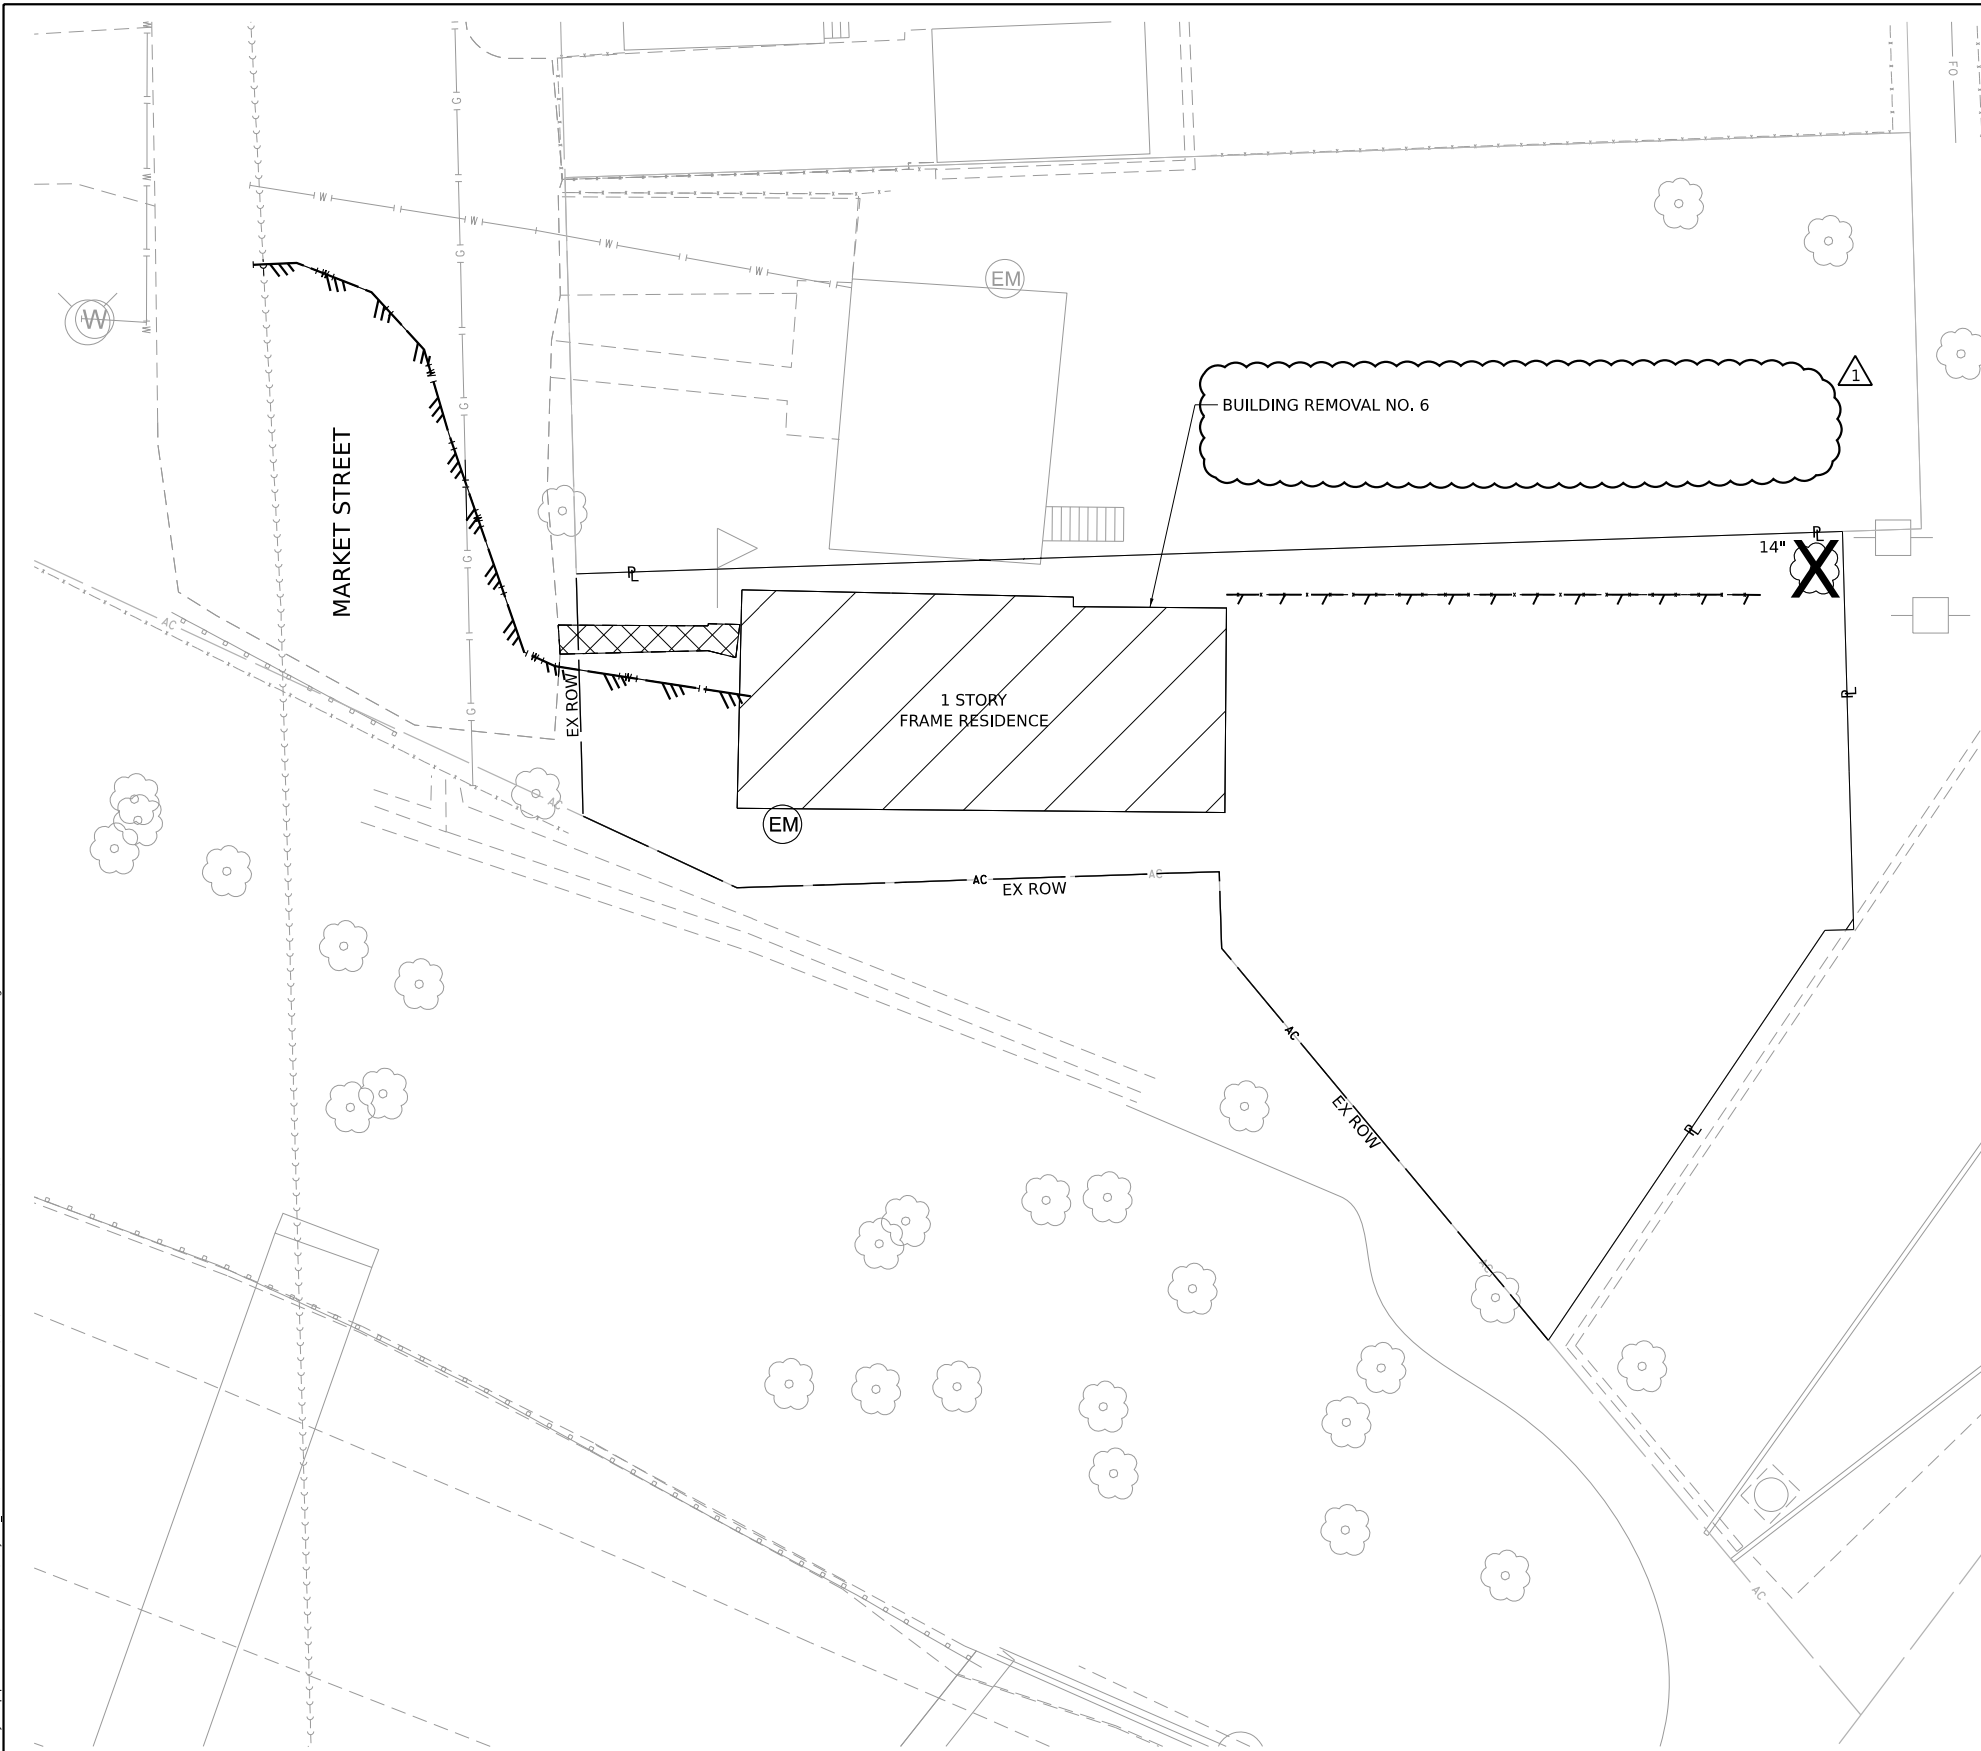
USER NAME	USCP702533	DESIGNED -	CBP	REVISED -	 10/15/2024
DRAWN	CBP	CHECKED -	MMA	REVISED -	
PLOT SCALE	20,000' / in.	DATE	9/20/2024	REVISED -	
PLOT DATE	10/14/2024				

**STATE OF ILLINOIS
DEPARTMENT OF TRANSPORTATION**

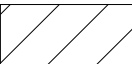
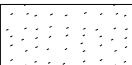



 
**BUILDING DEMOLITION PLAN
1P10108 - 512 ILLINOIS STREET JOLIET, IL 60436**

SCALE: 1"=10' SHEET OF SHEETS STA. TO STA.

F.A.I. RTE.	SECTION	COUNTY	TOTAL SHEETS	SHEET NO.
80	FAI 80 21 DEMO	WILL	35	16
CONTRACT NO. 62R21				
ILLINOIS		FED. AID PROJECT		



LEGEND

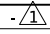
-  BUILDING REMOVAL
-  DRIVEWAY PAVEMENT REMOVAL
-  SIDEWALK REMOVAL
-  TREE REMOVAL
-  FENCE REMOVAL
-  UTILITY DISCONTINUATION

 REVISED SHEET 10/16/2024



MODEL: Default
 FILE NAME: p:\transystems-pw\kentley.com\transys\corp\pw1\hosted\Documents\Projects_2018\CH401\401180022\03-WSP\CAD\62R21_DEMO_24_Sheets\CMD\62R21_sht.dwg
 PROJECTS_2018\CH401\401180022\03-WSP\CAD\62R21_DEMO_24_Sheets\CMD\62R21_sht.dwg



USER NAME	USCP702533	DESIGNED - CBP	REVISED -  10/15/2024
DRAWN	CBP	CHECKED - MMA	REVISED -
PLOT SCALE	20,000' / in.	DATE - 9/20/2024	REVISED -
PLOT DATE	10/14/2024		

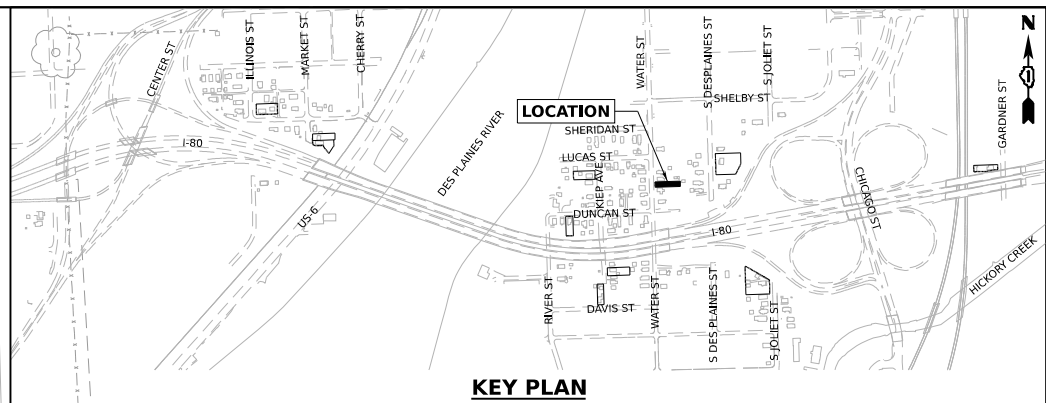
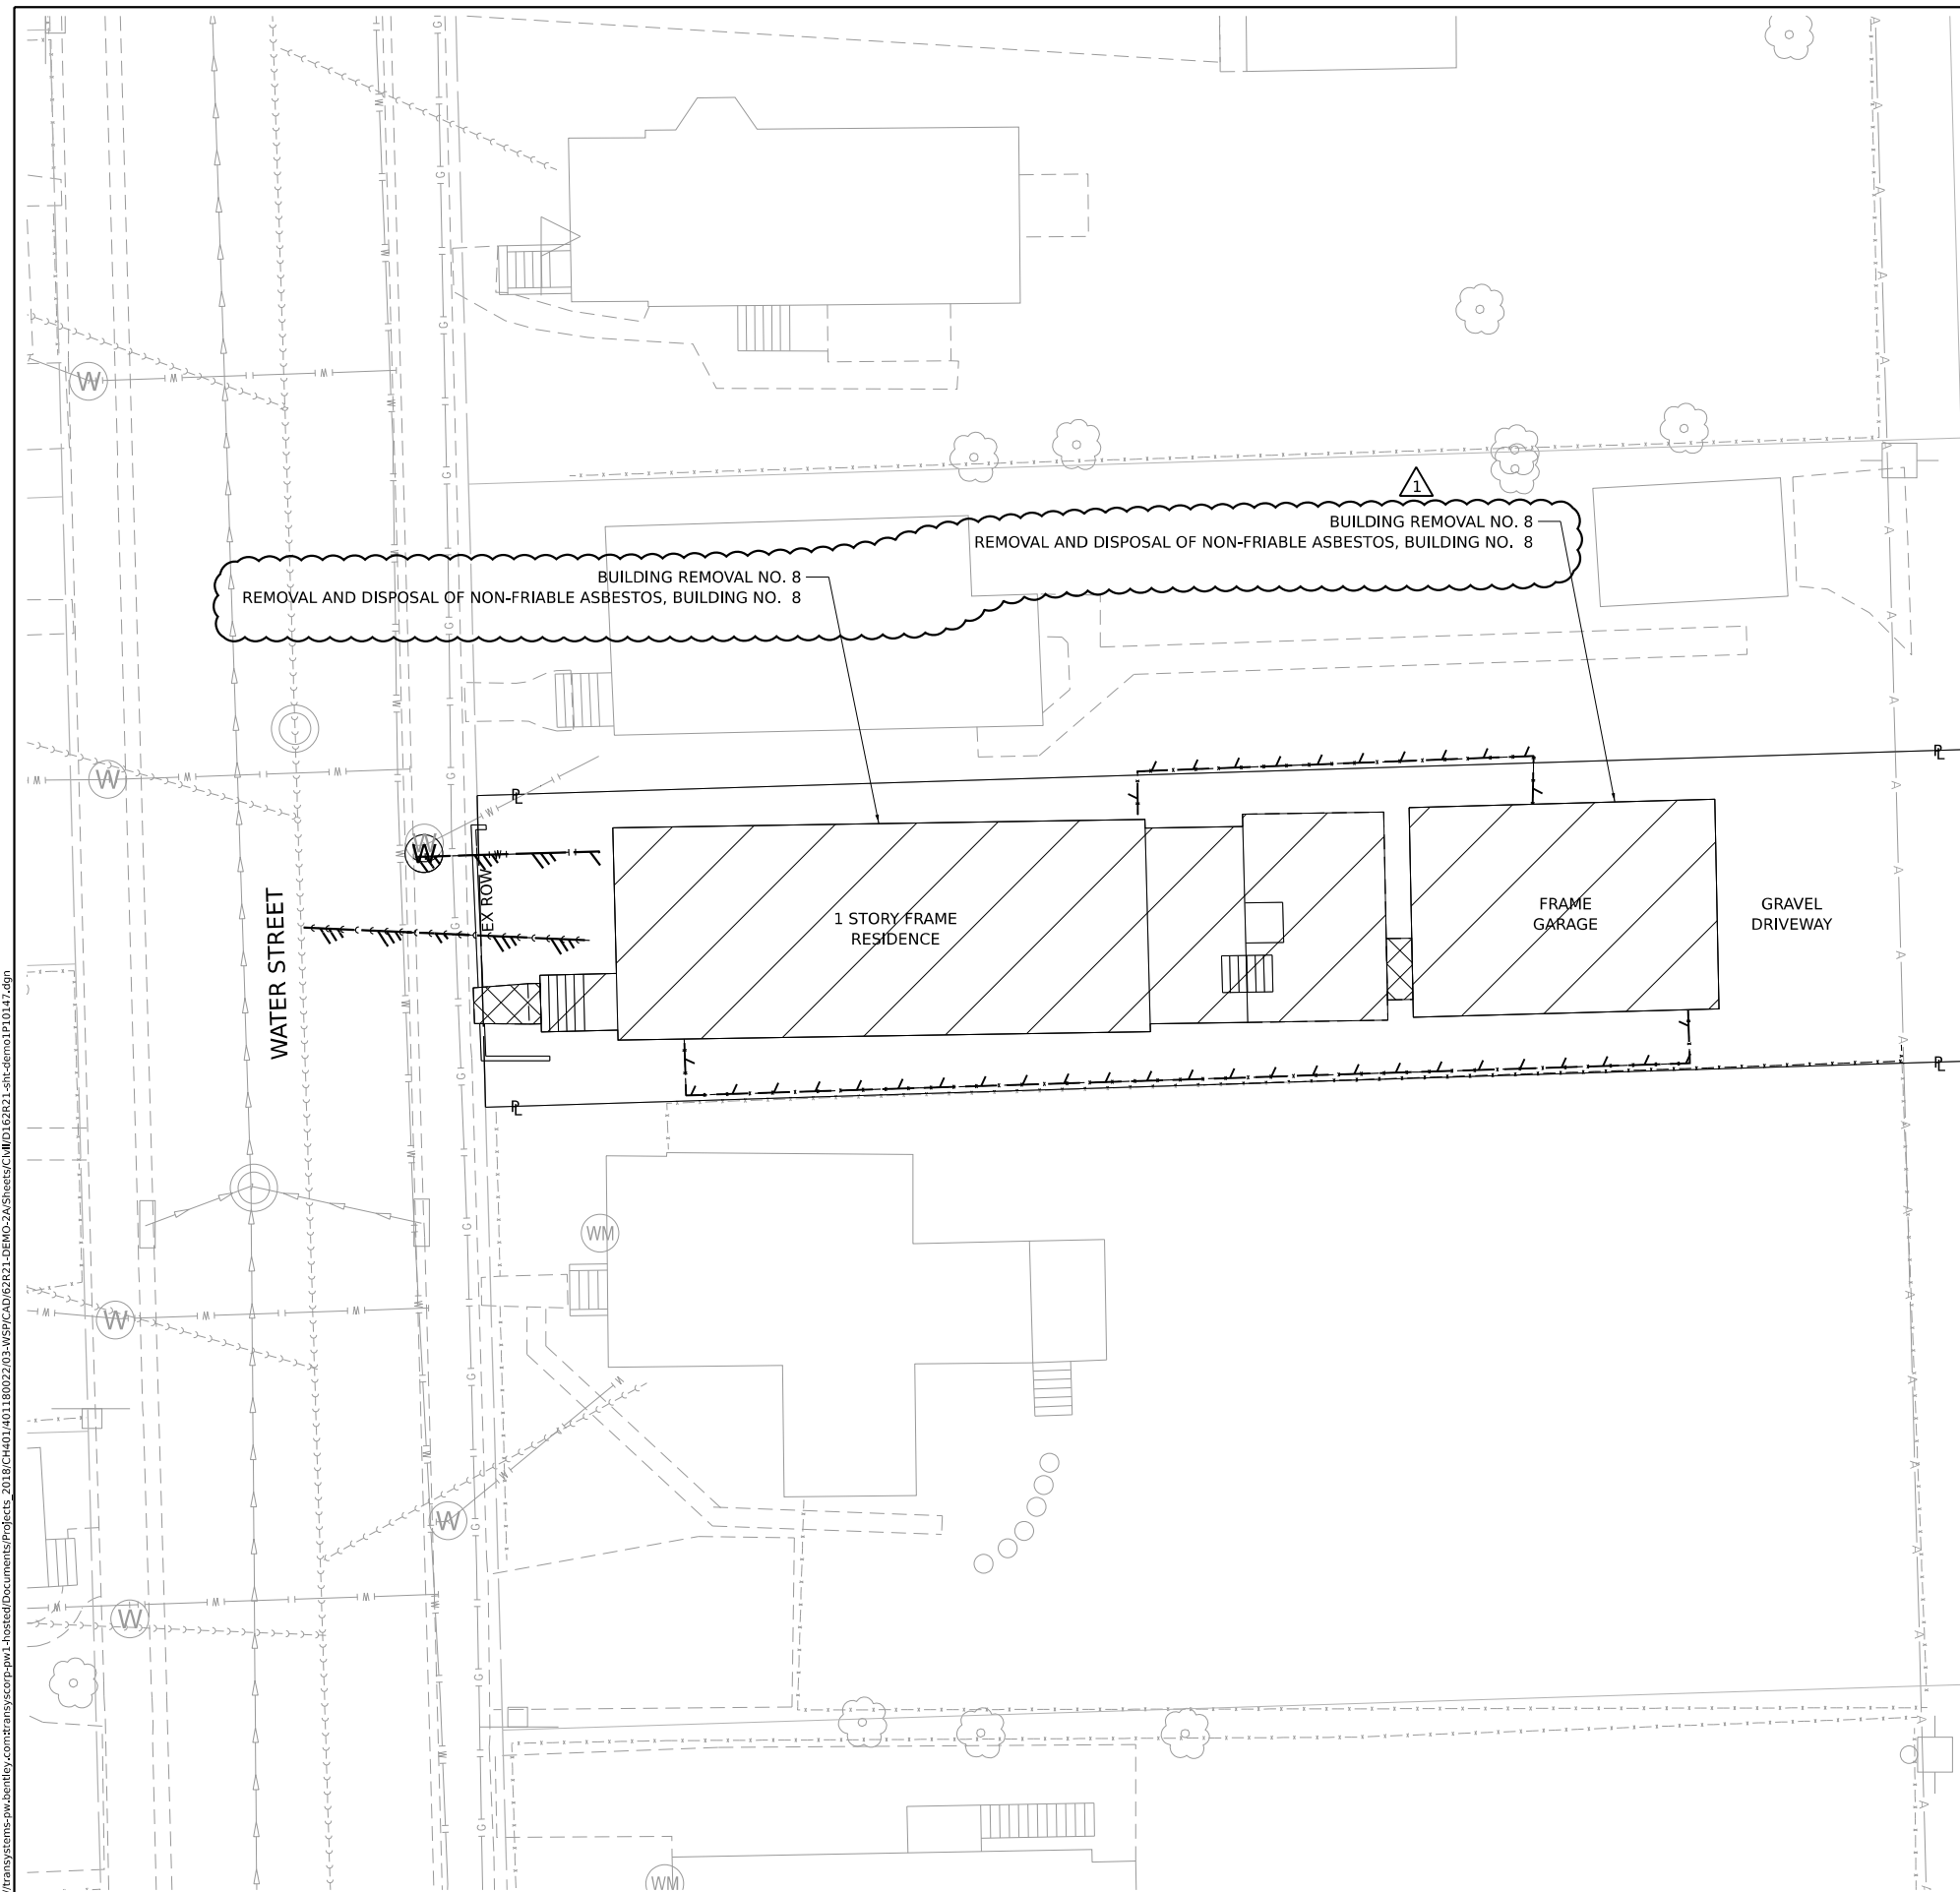
**STATE OF ILLINOIS
DEPARTMENT OF TRANSPORTATION**

**BUILDING DEMOLITION PLAN
1P10116 - 554 MARKET STREET JOLIET, IL 60436**

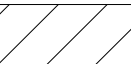
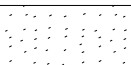



 
SCALE: 1"=10' SHEET OF SHEETS STA. TO STA.

F.A.I. RTE.	SECTION	COUNTY	TOTAL SHEETS	SHEET NO.
80	FAI 80 21 DEMO	WILL	35	17
CONTRACT NO. 62R21				
		ILLINOIS	FED. AID PROJECT	

MODEL: Default
 FILE NAME: p:\projtransystems-pw-bentley.com\transys\corp\pw1_hoisted\Documents\Projects_2018\CH4011401180022703-WSP\CAD\62R21_DEMO_24_Sheets\CMD\62R21_sht.dwg



LEGEND

-  BUILDING REMOVAL
-  DRIVEWAY PAVEMENT REMOVAL
-  SIDEWALK REMOVAL
-  TREE REMOVAL
-  FENCE REMOVAL
-  UTILITY DISCONTINUATION

1 REVISED SHEET 10/16/2024



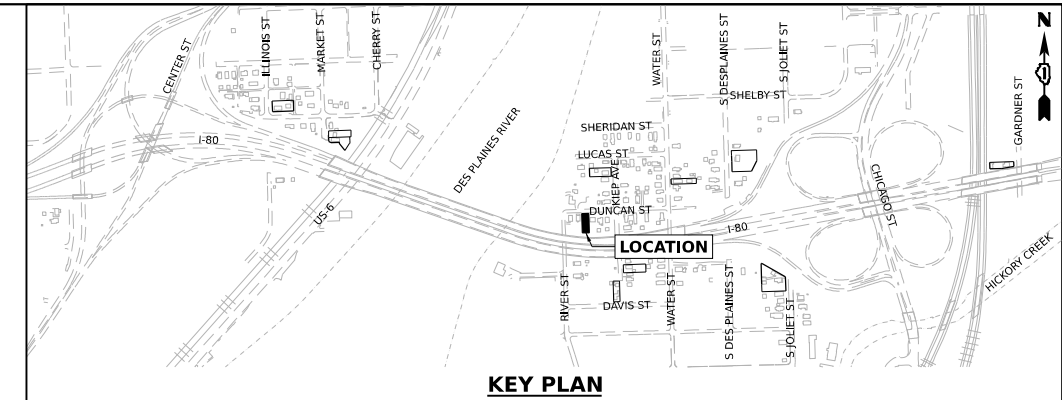
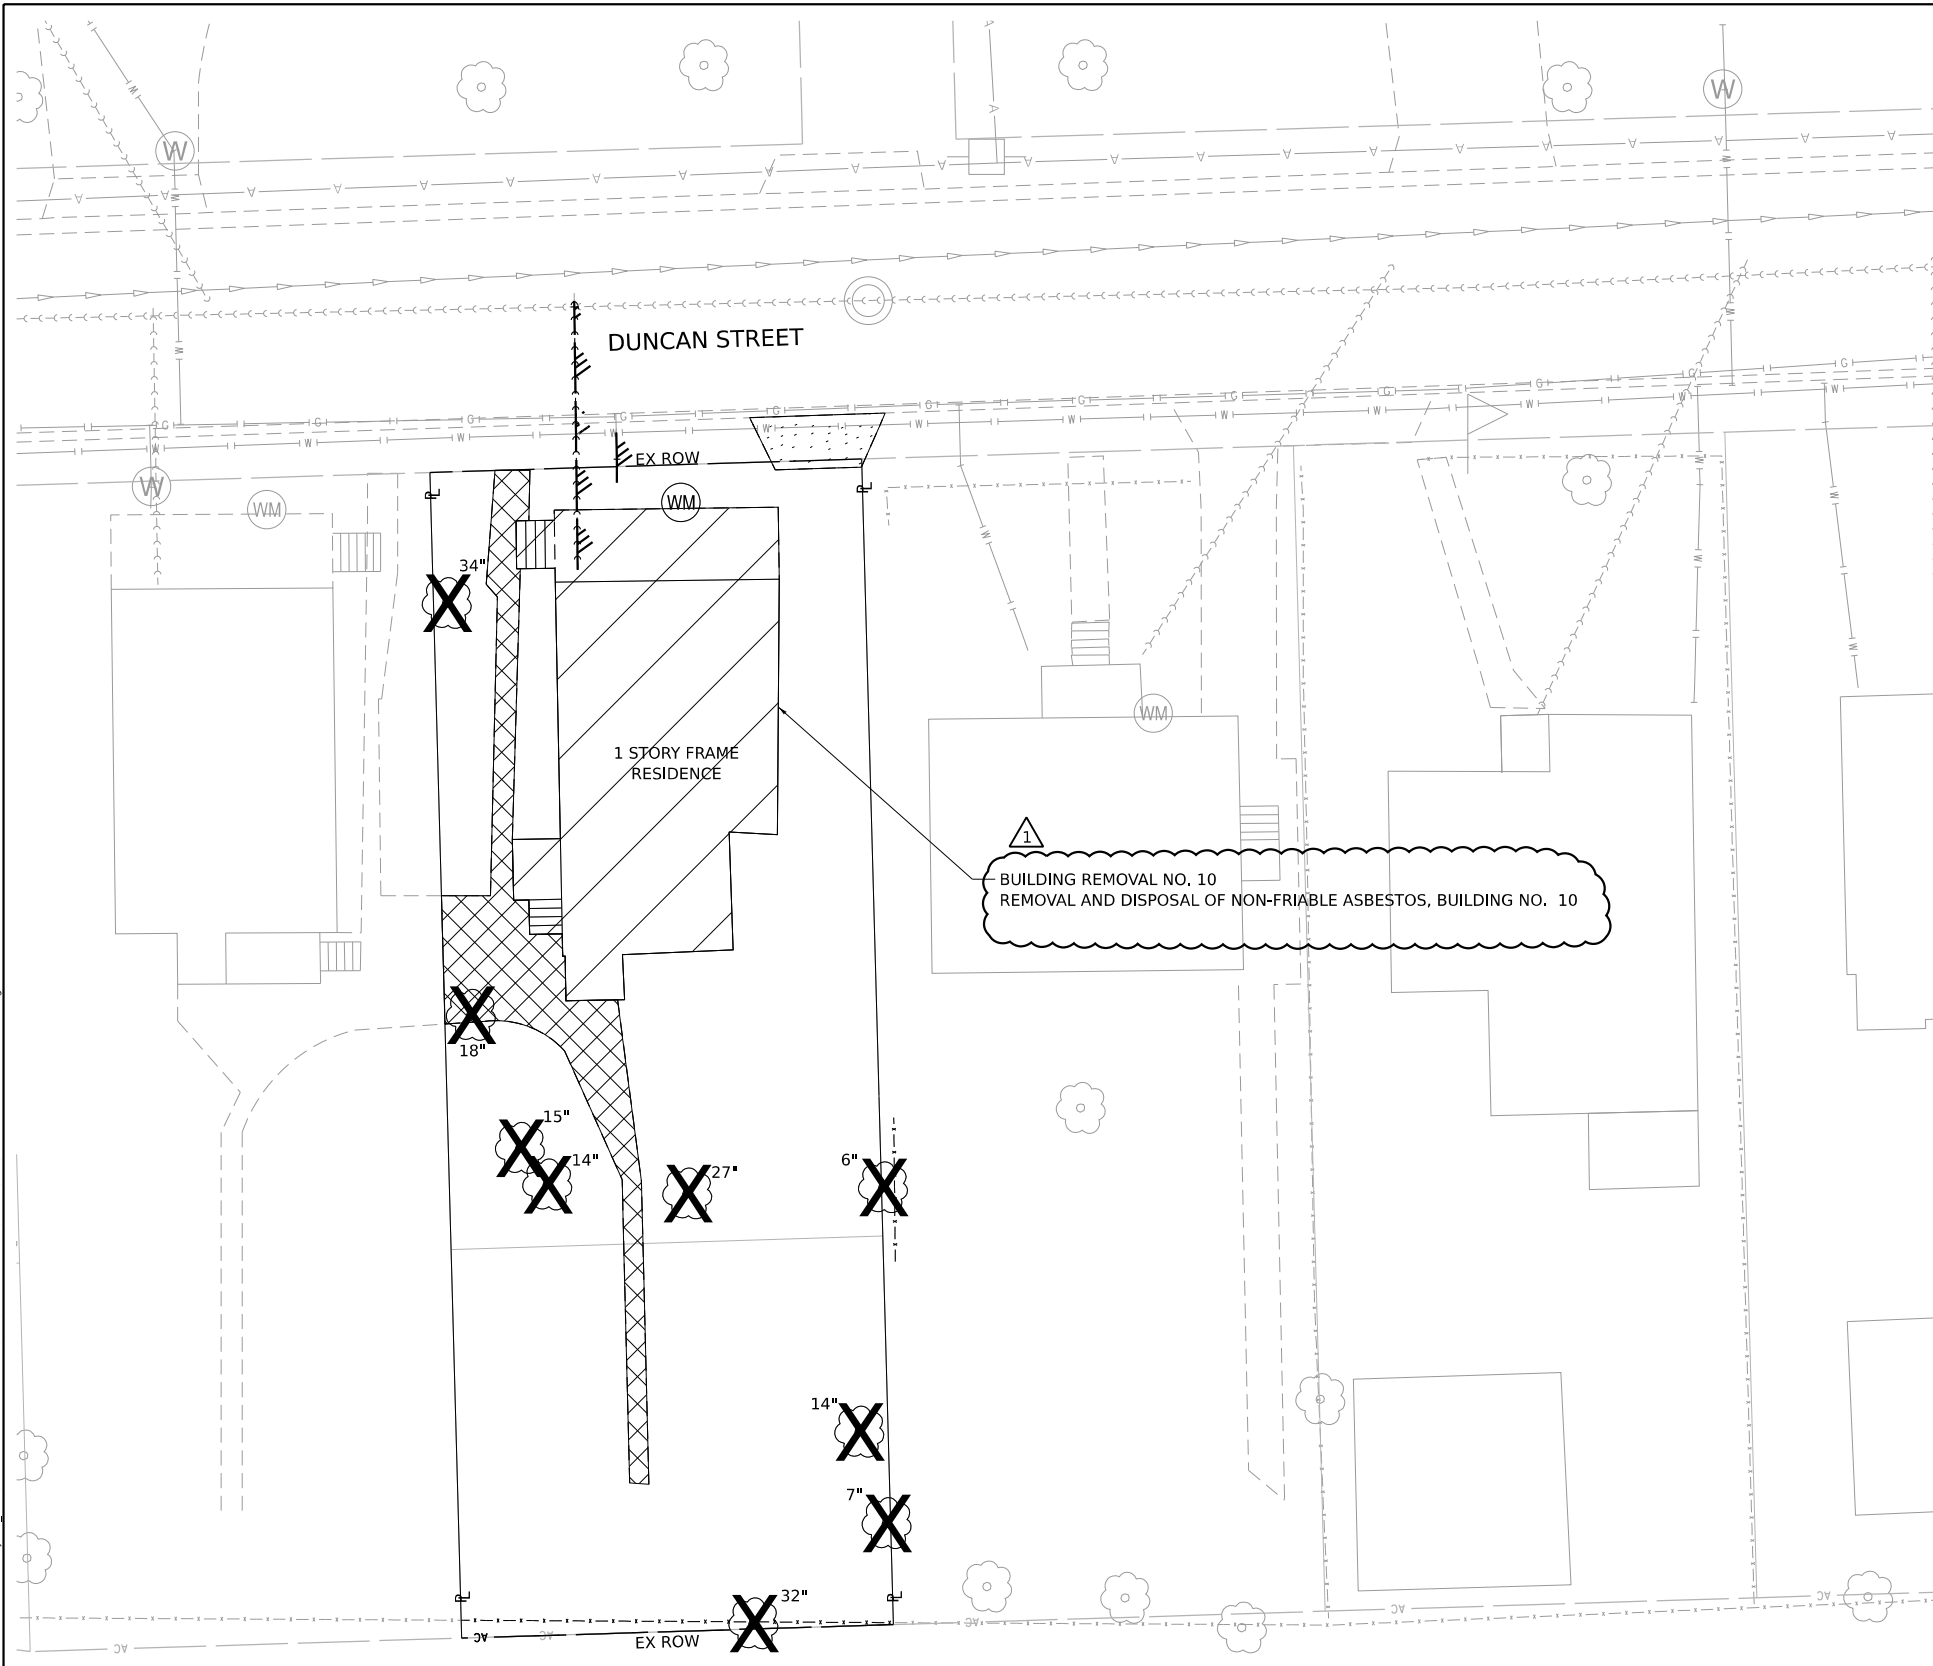
USER NAME	USCP702533	DESIGNED	CBP	REVISED	1 10/15/2024
DRAWN	CBP	REVISIONS			
PLOT SCALE	20,000' / in.	CHECKED	MMA	REVISED	
PLOT DATE	10/14/2024	DATE	9/20/2024	REVISED	

**STATE OF ILLINOIS
 DEPARTMENT OF TRANSPORTATION**


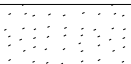


 

**BUILDING DEMOLITION PLAN
 1P10147 - 606 WATER STREET JOLIET, IL 60436**


SCALE: 1"=10' SHEET OF SHEETS STA. TO STA.

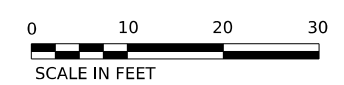
F.A.I. RTE.	SECTION	COUNTY	TOTAL SHEETS	SHEET NO.
80	FAI 80 21 DEMO	WILL	35	19
CONTRACT NO. 62R21				
		ILLINOIS	FED. AID PROJECT	



LEGEND

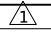
-  BUILDING REMOVAL
-  DRIVEWAY PAVEMENT REMOVAL
-  SIDEWALK REMOVAL
-  TREE REMOVAL
-  FENCE REMOVAL
-  UTILITY DISCONTINUATION

 REVISED SHEET 10/16/2024



MODEL: Default
 FILE NAME: p:\transystems-pw\kentley.com\transystems\corp\p1\hosted\Documents\Projects_2018\CH4011401180022703\WSP\CAD\62R21_DEMO_24_Sheets\CMD\62R21_sht.dwg
 WSP USA Inc.
 30 N. LASALLE STREET
 SUITE 4200
 CHICAGO, IL 60602
 TEL (312) 782-8150

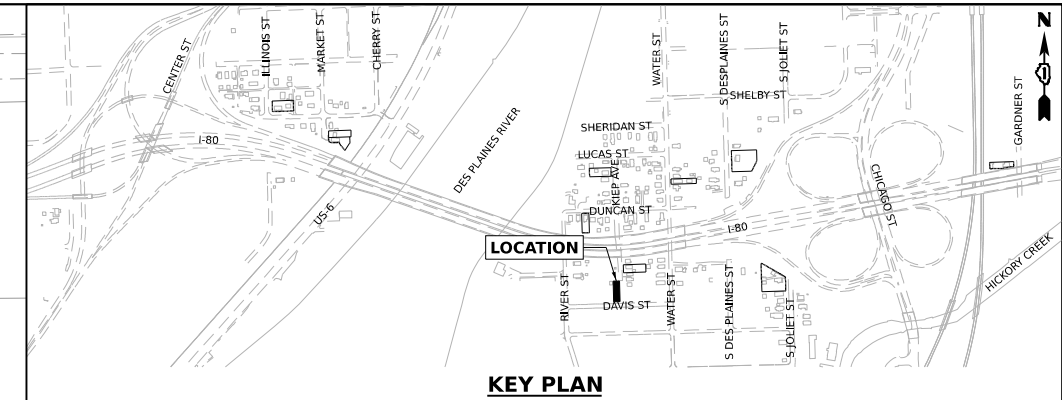
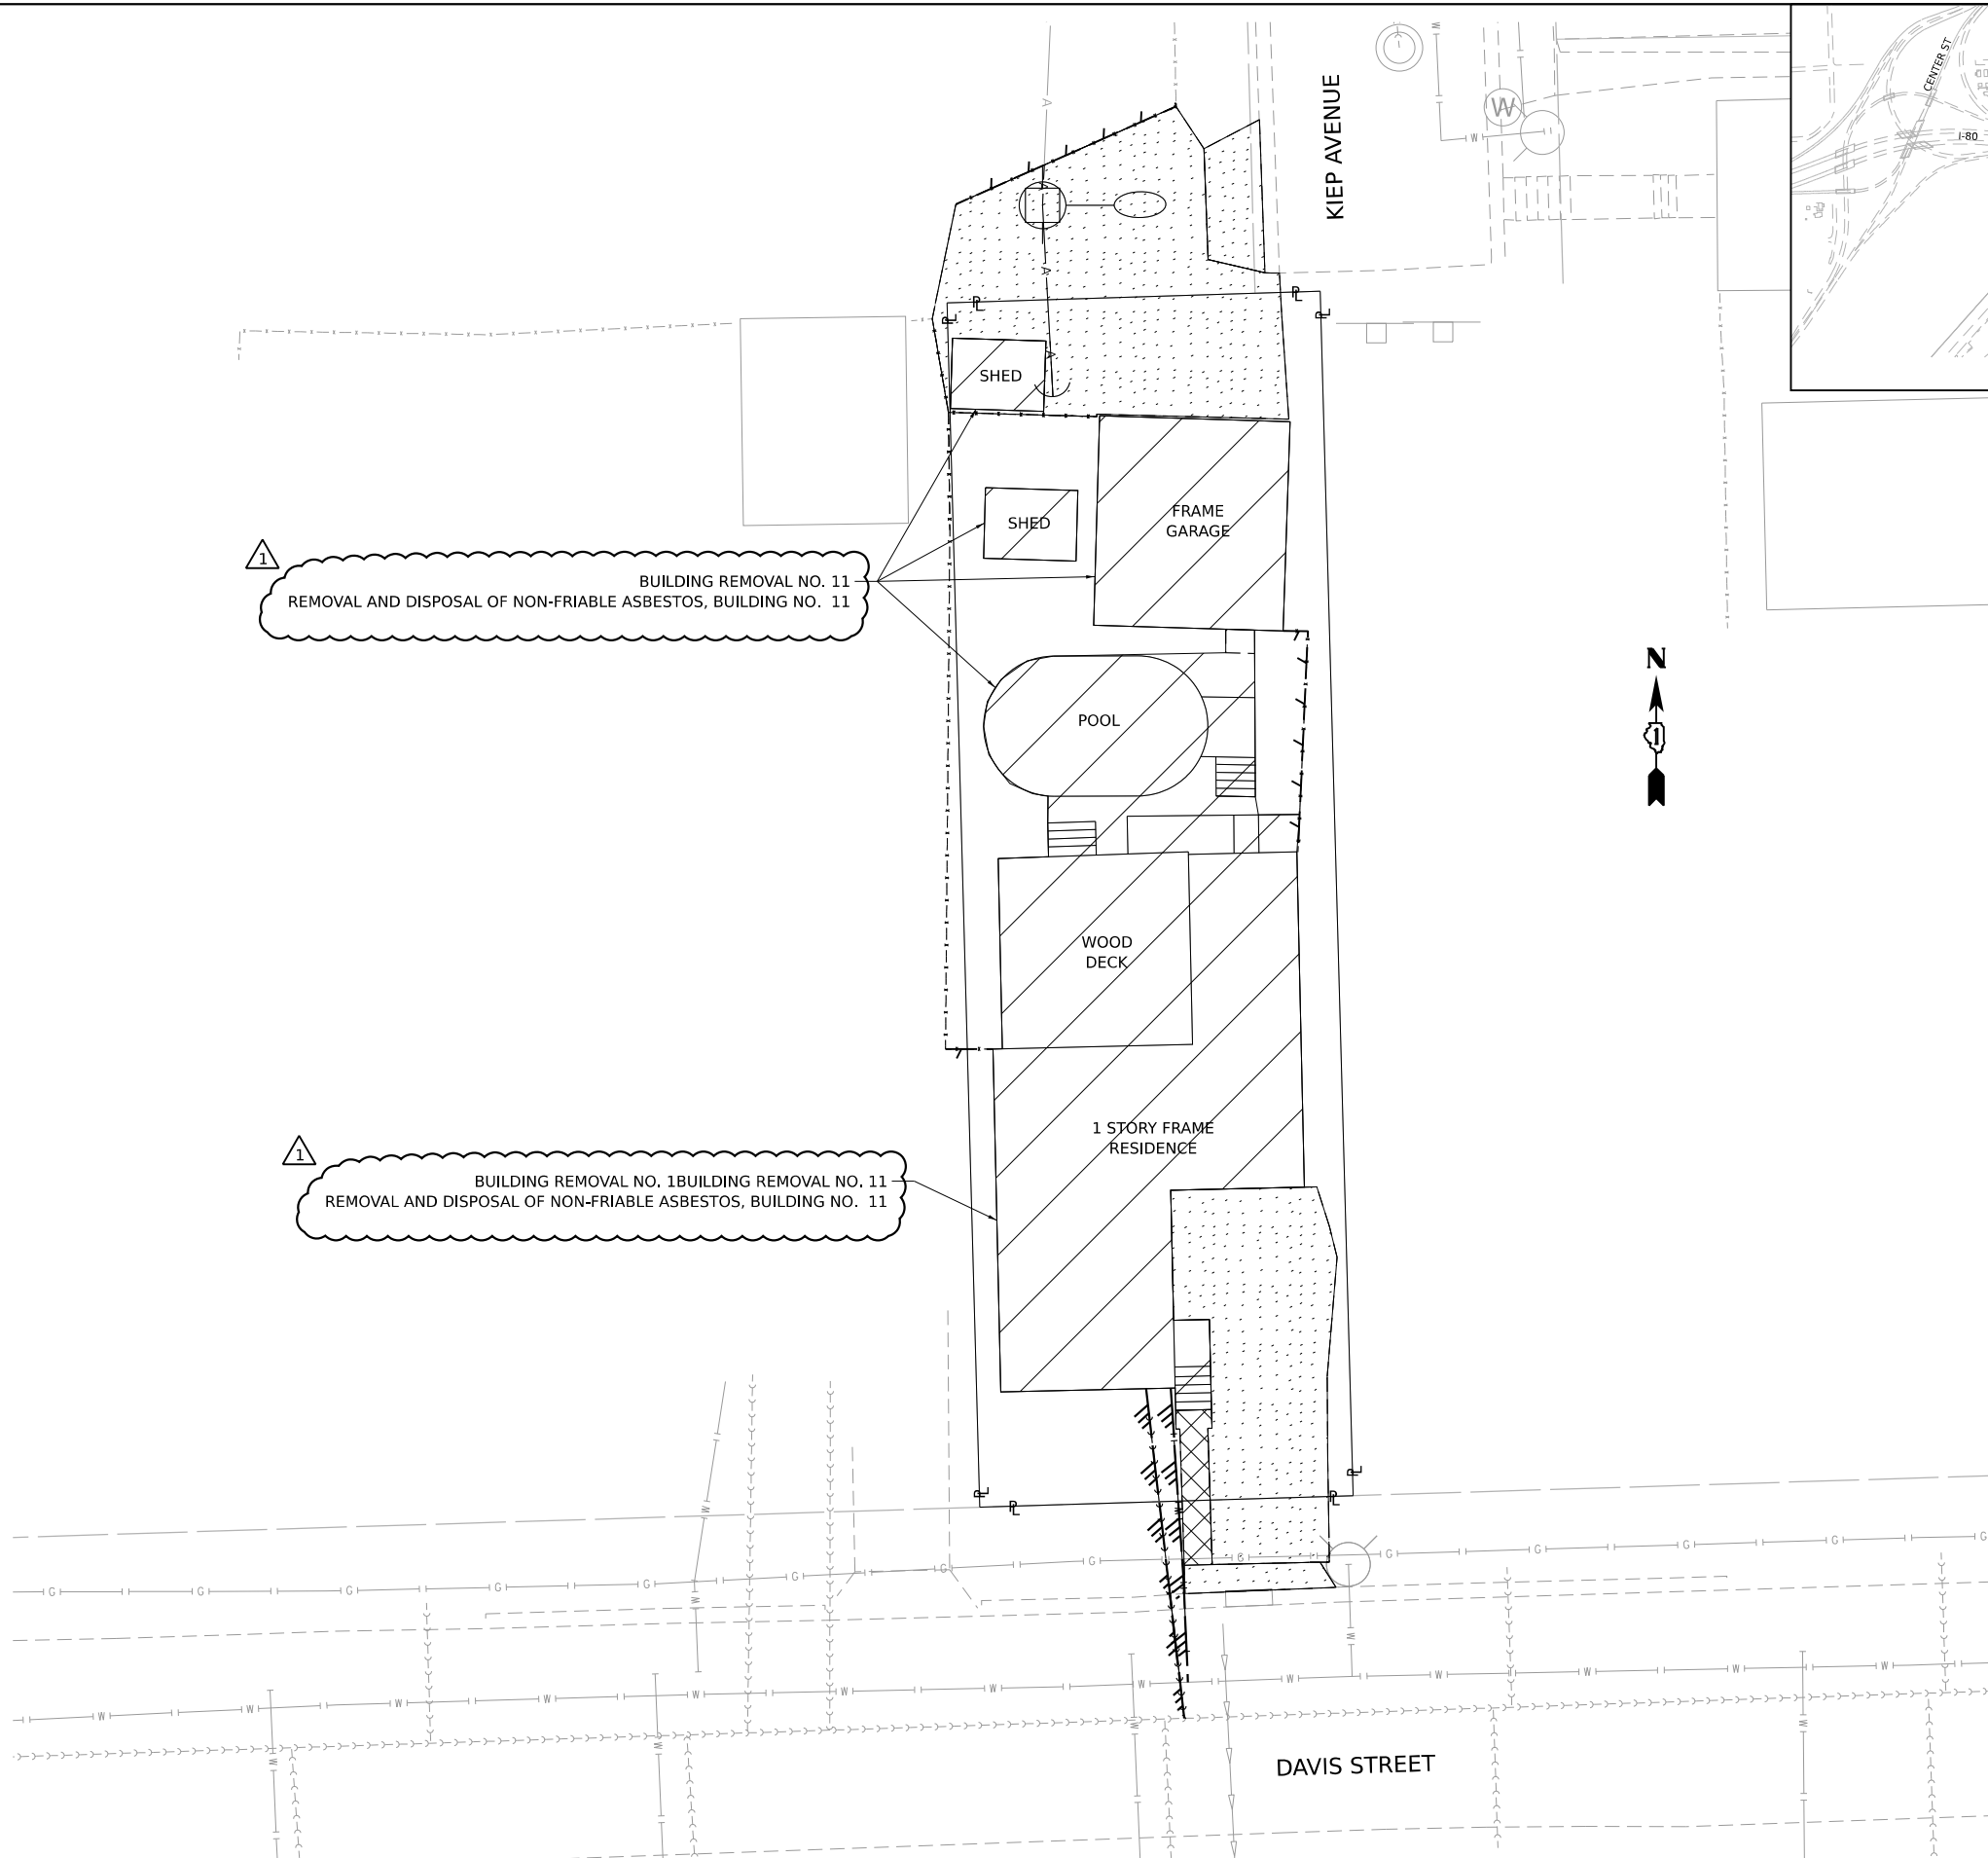


USER NAME	USCP702533	DESIGNED -	CBP	REVISED -	 10/15/2024
DRAWN -	CBP	CHECKED -	MMA	REVISED -	
PLOT SCALE	20,000' / in.	DATE	9/20/2024	REVISED -	
PLOT DATE	10/14/2024				


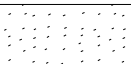


 

**STATE OF ILLINOIS
DEPARTMENT OF TRANSPORTATION**

BUILDING DEMOLITION PLAN
1P10164 AND 1P10165 - 228 DUNCAN STREET JOLIET, IL 60436
 SCALE: 1"=10' SHEET OF SHEETS STA. TO STA.

F.A.I. RTE.	SECTION	COUNTY	TOTAL SHEETS	SHEET NO.
80	FAI 80 21 DEMO	WILL	35	21
CONTRACT NO. 62R21				
		ILLINOIS	FED. AID PROJECT	



LEGEND

-  BUILDING REMOVAL
-  DRIVEWAY PAVEMENT REMOVAL
-  SIDEWALK REMOVAL
-  TREE REMOVAL
-  FENCE REMOVAL
-  UTILITY DISCONTINUATION

1 REVISED SHEET 10/16/2024



MODEL: D:\default\p10176.dwg
 FILE NAME: p10176.dwg
 PROJECT: 2018\CH401\401180022\03\WSP\CAD\62R21_DEMO_24_Sheets\CAD\62R21.dwg
 PROJECTS: 2018\CH401\401180022\03\WSP\CAD\62R21_DEMO_24_Sheets\CAD\62R21.dwg
 PROJECTS: 2018\CH401\401180022\03\WSP\CAD\62R21_DEMO_24_Sheets\CAD\62R21.dwg



USER NAME	USCP702533	DESIGNED -	CBP	REVISED -	1 10/15/2024
DRAWN	CBP	REVISIONS			
PLOT SCALE	20,000' / in.	CHECKED -	MMA	REVISIONS	
PLOT DATE	10/14/2024	DATE	9/20/2024	REVISIONS	

**STATE OF ILLINOIS
DEPARTMENT OF TRANSPORTATION**

**BUILDING DEMOLITION PLAN
1P10176 - 215 DAVIS STREET JOLIET, IL 60436**

SCALE: 1"=10' SHEET OF SHEETS STA. TO STA.

F.A.I. RTE.	SECTION	COUNTY	TOTAL SHEETS	SHEET NO.
80	FAI 80 21 DEMO	WILL	35	22
CONTRACT NO. 62R21				
ILLINOIS FED. AID PROJECT				