


TYPICAL SECTION
FAP 332 - IL 1/17
LOCATION 4

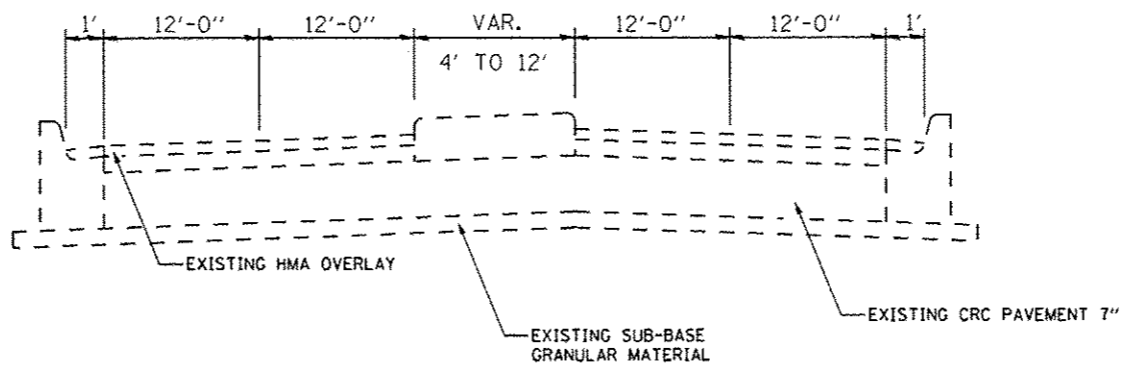

TYPICAL SECTION
FAP 330 - IL 17
LOCATION 5 & 6

FILE NAME :	USER NAME : woodshankr1	DESIGNED - YOGESH PATEL	REVISED -	STATE OF ILLINOIS DEPARTMENT OF TRANSPORTATION	TYPICAL SECTIONS	F.A.I. RTE.	SECTION	COUNTY	TOTAL SHEETS	SHEET NO.	
02/17/2012 10:00:00 AM	03/12/2012 10:00:00 AM	DRAWN - YOGESH PATEL	REVISED -			VAR	D3 OVD SIN STR REPL 13-08	KANKAKEE	19	5	
PLOT SCALE : 1/8" = 1'-0"	CHECKED - RON WOODSHANK	REVISED -	SCALE:			SHEET NO. 2 OF 2 SHEETS	STA.	TO STA.	[ILLINOIS]		
PLOT DATE : 5/17/2012	DATE -	REVISED -	CONTRACT NO. 46221								