


NOTES:

1. SEE CROSS SECTIONS FOR VARIED CROSS SLOPE AND MEDIAN LOCATIONS.
2. WHERE IL72 INTERSECTS WITH SIDE STREETS, VALUES FOR A OR E ARE TAKEN AT ROADWAY EDGE OF IL72.

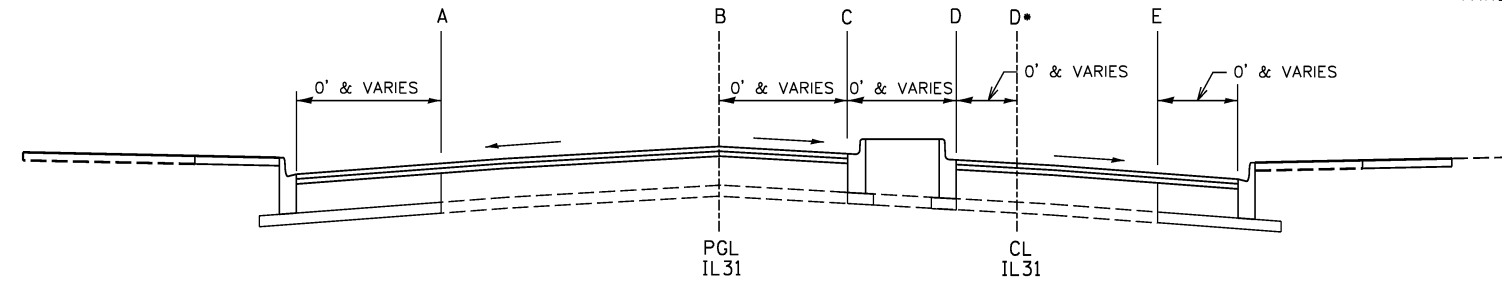

STATION	EXISTING GRADE AT LOCATIONS SPECIFIED						PROPOSED GRADE AT LOCATIONS SPECIFIED						MILLING (-) AND LEVELING BINDER (+) DEPTHS (IN)					
	A	B	C	D	D*	E	A	B	C	D	D*	E	A	B	C	D	D*	E
113+50.00	753.04	753.56	753.56	753.54	753.47	752.95	753.21	753.64	753.63	753.82	753.64	753.28	-1.92	-3.07	-3.24	-0.68	-1.99	0.07
114+00.00	753.36	753.65	753.65	753.67	753.67	753.25	753.46	753.82	753.82	754.00	753.82	753.47	-2.74	-2.04	-2.04	-0.14	-2.26	-1.34
114+17.27	753.44	753.75	753.75	753.81	753.84	753.36	753.62	754.28	753.98	754.16	753.98	753.64	-1.82	2.37	-1.28	0.19	-2.27	-0.71
114+50.00	753.63	753.96	753.96	754.01	754.07	753.59	753.93	754.28	754.28	754.46	754.28	753.94	-0.41	-0.15	-0.15	1.41	-1.48	0.22
115+00.00	754.01	754.39	754.39	754.43	754.49	754.05	754.40	754.74	754.74	754.92	754.74	754.40	0.69	0.27	0.27	1.95	-0.94	0.25
117+00.00	755.12	755.55	755.74	755.71		755.22	755.72	756.02	755.86	756.02		755.63	3.19	1.66	-2.56	-0.30		0.93
117+31.48	755.44	755.75	755.94	755.90		755.39	755.90	756.22	756.05	756.22		755.85	1.56	1.62	-2.68	-0.20		1.46
117+50.00	755.56	755.88	756.05	756.03		755.50	756.02	756.33	756.17	756.33		755.98	1.51	1.36	-2.63	-0.44		1.72
117+72.49	755.75	756.04	756.18	756.16		755.76	756.16	756.47	756.30	756.47		756.17	0.93	1.13	-2.52	-0.30		0.93
118+00.00	755.95	756.25	756.38	756.36		756.01	756.33	756.64	756.48	756.64		756.36	0.50	0.73	-2.87	-0.58		0.22
118+25.65	756.18	756.44	756.59	756.57		756.24	756.49	756.80	756.63	756.80		756.52	-0.33	0.26	-3.51	-1.26		-0.66
118+50.00	756.34	756.63	756.79	756.76		756.46	756.64	756.95	756.79	756.95		756.67	-0.42	-0.21	-4.07	-1.77		-1.44
118+88.84	756.63	756.92	757.10	757.07		756.75	756.91	757.22	757.05	757.22		756.94	-0.72	-0.47	-4.54	-2.26		-1.78
119+00.00	756.76	757.02	757.19	757.16		756.81	756.99	757.30	757.13	757.30		757.02	-1.25	-0.64	-4.72	-2.32		-1.49
119+42.32	757.09	757.36	757.42	757.49		757.08	757.28	757.59	757.53	757.59		757.31	-1.79	-1.24	-2.66	-2.85		-1.23
119+50.00	757.15	757.42	757.48	757.55		757.13	757.33	757.64	757.59	757.64		757.36	-1.85	-1.37	-2.61	-2.86		-1.18
120+00.00	757.52	757.80	757.90	757.88		757.47	757.68	757.99	757.85	757.99		757.71	-2.10	-1.72	-4.66	-2.79		-1.12
120+50.00	757.88	758.16	758.22	758.21		757.92	758.02	758.33	758.24	758.33		758.04	-2.26	-1.95	-3.76	-2.51		-2.58
120+86.94	758.14	758.44	758.51	758.56		758.34	758.24	758.55	758.49	758.55		758.11	-2.78	-2.77	-4.23	-4.12		-6.78
121+00.00	757.95	758.55	758.59	758.59		758.19	758.29	758.62	758.58	758.62		758.19	0.12	-3.06	-4.13	-3.62		-4.00
121+50.00	758.21	758.67	758.67	758.84		758.32	758.61	758.92	758.92	758.92		758.56	0.81	-1.02	-1.01	-3.02		-1.16
122+00.00	758.53	758.97	758.97	759.11		758.64	758.90	759.21	759.21	759.21		758.84	0.46	-1.16	-1.16	-2.85		-1.61
122+43.51	758.77	759.26	759.26	759.32		758.78	759.07	759.38	759.38	759.38		758.99	-0.45	-2.48	-2.49	-3.26		-1.48
122+50.00	758.81	759.29	759.29	759.34		758.80	759.09	759.41	759.41	759.41		759.01	-0.59	-2.59	-2.58	-3.20		-1.48
123+00.00	759.09	759.55	759.55	759.60		759.03	759.29	759.60	759.60	759.60		759.19	-1.65	-3.37	-3.36	-3.90		-2.10
123+50.00	759.38	759.79	759.79	759.83		759.33	759.48	759.80	759.80	759.80		759.37	-2.76	-3.86	-3.87	-4.34		-3.56
124+00.00	759.70	759.98	n/a	n/a		759.50	759.67	760.00	n/a	n/a		759.56	-4.34	-3.84	n/a	n/a		-3.33



USER NAME = *USER*	DESIGNED <i>ESI</i>	REVISED -
	DRAWN <i>ESI</i>	REVISED -
PLOT SCALE = *SCALE*	CHECKED <i>GJS</i>	REVISED -
PLOT DATE = *DATE*	DATE <i>07/03/12</i>	REVISED -

**STATE OF ILLINOIS
DEPARTMENT OF TRANSPORTATION**

**SCHEDULE OF QUANTITIES
MILLING AND LEVELING BINDER DEPTHS: ILLINOIS 72**

SCALE: NONE SHEET NO. 2 OF 2 SHEETS STA. TO STA.

F.A.U. RTE.	SECTION	COUNTY	TOTAL SHEETS	SHEET NO.
3887	S-N	KANE	153	44
CONTRACT NO. 60A95				
FED. ROAD DIST. NO. 1 ILLINOIS FED. AID PROJECT				