


MATCHLINE STA. 211+60.00 SEE ECDU-01

- LEGEND**
- F_ FILLING; MANHOLES (M), CATCH BASINS (C), INLETS (I)
 - R_ REMOVING; MANHOLES (M), CATCH BASINS (C), INLETS (I)
 - xxxx STORM SEWER REMOVAL
 - //// STORM SEWER TO BE ABANDONED AND FILLED

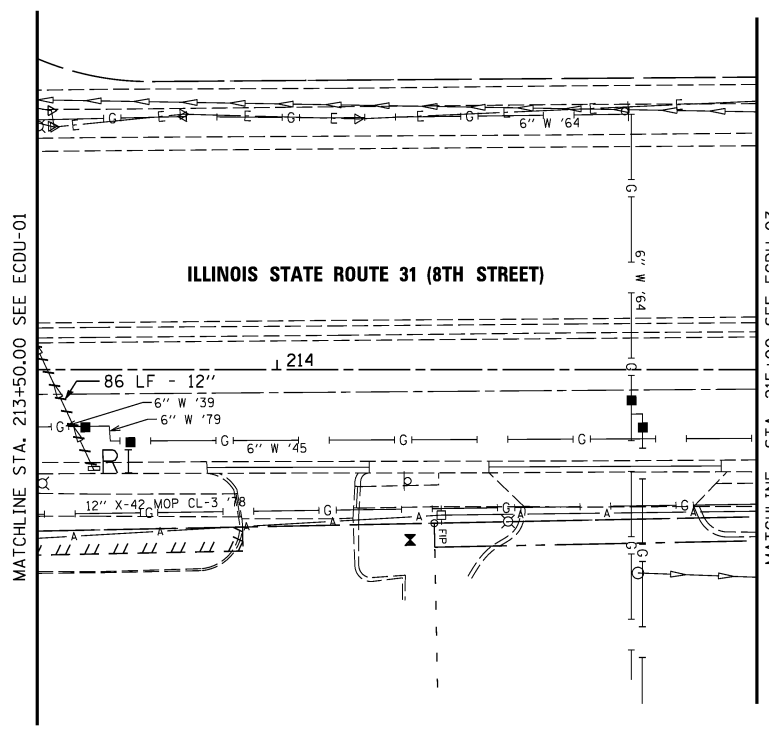

MATCHLINE STA. 215+00 SEE ECDU-03



V3 Companies
7935 James Avenue
Woodridge, IL 60517
830.724.9200 phone
830.724.9202 fax
www.v3co.com

USER NAME = #USER#	DESIGNED <i>ESI</i>	REVISED -
DRAWN <i>ESI</i>	REVISED -	
PLOT SCALE = #SCALE#	CHECKED <i>GJS</i>	REVISED -
PLOT DATE = #DATE#	DATE <i>07/03/12</i>	REVISED -

**STATE OF ILLINOIS
DEPARTMENT OF TRANSPORTATION**

**EXISTING CONDITIONS AND REMOVALS:
DRAINAGE AND UTILITIES**

SCALE: 1" = 20' SHEET NO. 2 OF 3 SHEETS STA. 203+00 TO STA. 215+00

F.A.U. RTE.	SECTION	COUNTY	TOTAL SHEETS	SHEET NO.
3887	S-N	KANE	153	73
CONTRACT NO. 60A95				
FED. ROAD DIST. NO. 1 ILLINOIS FED. AID PROJECT				