


LEGEND

/// SODDING, SALT TOLERANT

NOTES

- PAVEMENT MARKINGS SHALL BE PLACED IN ACCORDANCE WITH DETAIL TC-13 (DISTRICT ONE TYPICAL PAVEMENT MARKINGS).
- RAISED REFLECTIVE PAVEMENT MARKERS SHALL BE PLACED IN ACCORDANCE WITH DETAIL TC-11 (TYPICAL APPLICATIONS RAISED REFLECTIVE PAVEMENT MARKERS).

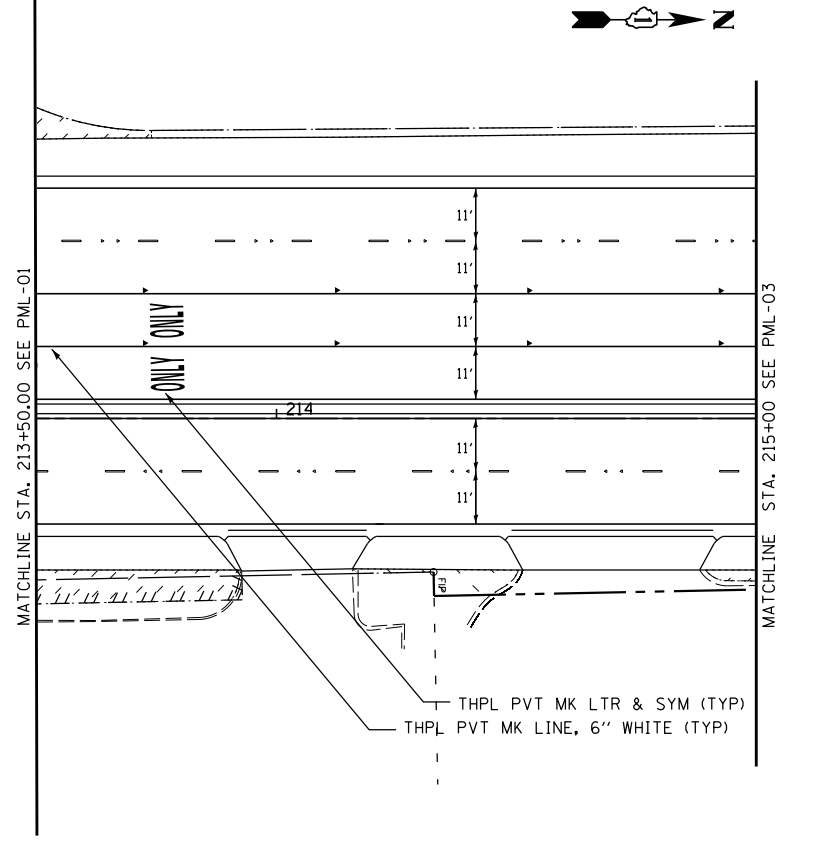

USER NAME = *USER*	DESIGNED <i>ESI</i>	REVISED - <i>08/01/12</i>
DRAWN <i>ESI</i>	CHECKED <i>GJS</i>	REVISED -
PLOT SCALE = *SCALE*	DATE <i>07/03/12</i>	REVISED -
PLOT DATE = *DATE*		

**STATE OF ILLINOIS
DEPARTMENT OF TRANSPORTATION**

PROPOSED PAVEMENT MARKING AND LANDSCAPING PLAN

SCALE: 1" = 20' SHEET NO. 2 OF 3 SHEETS STA. 203+00 TO STA. 215+00

F.A.U. RTE.	SECTION	COUNTY	TOTAL SHEETS	SHEET NO.
3887	S-N	KANE	153	94
CONTRACT NO. 60A95				
FED. ROAD DIST. NO. 1 ILLINOIS FED. AID PROJECT				