
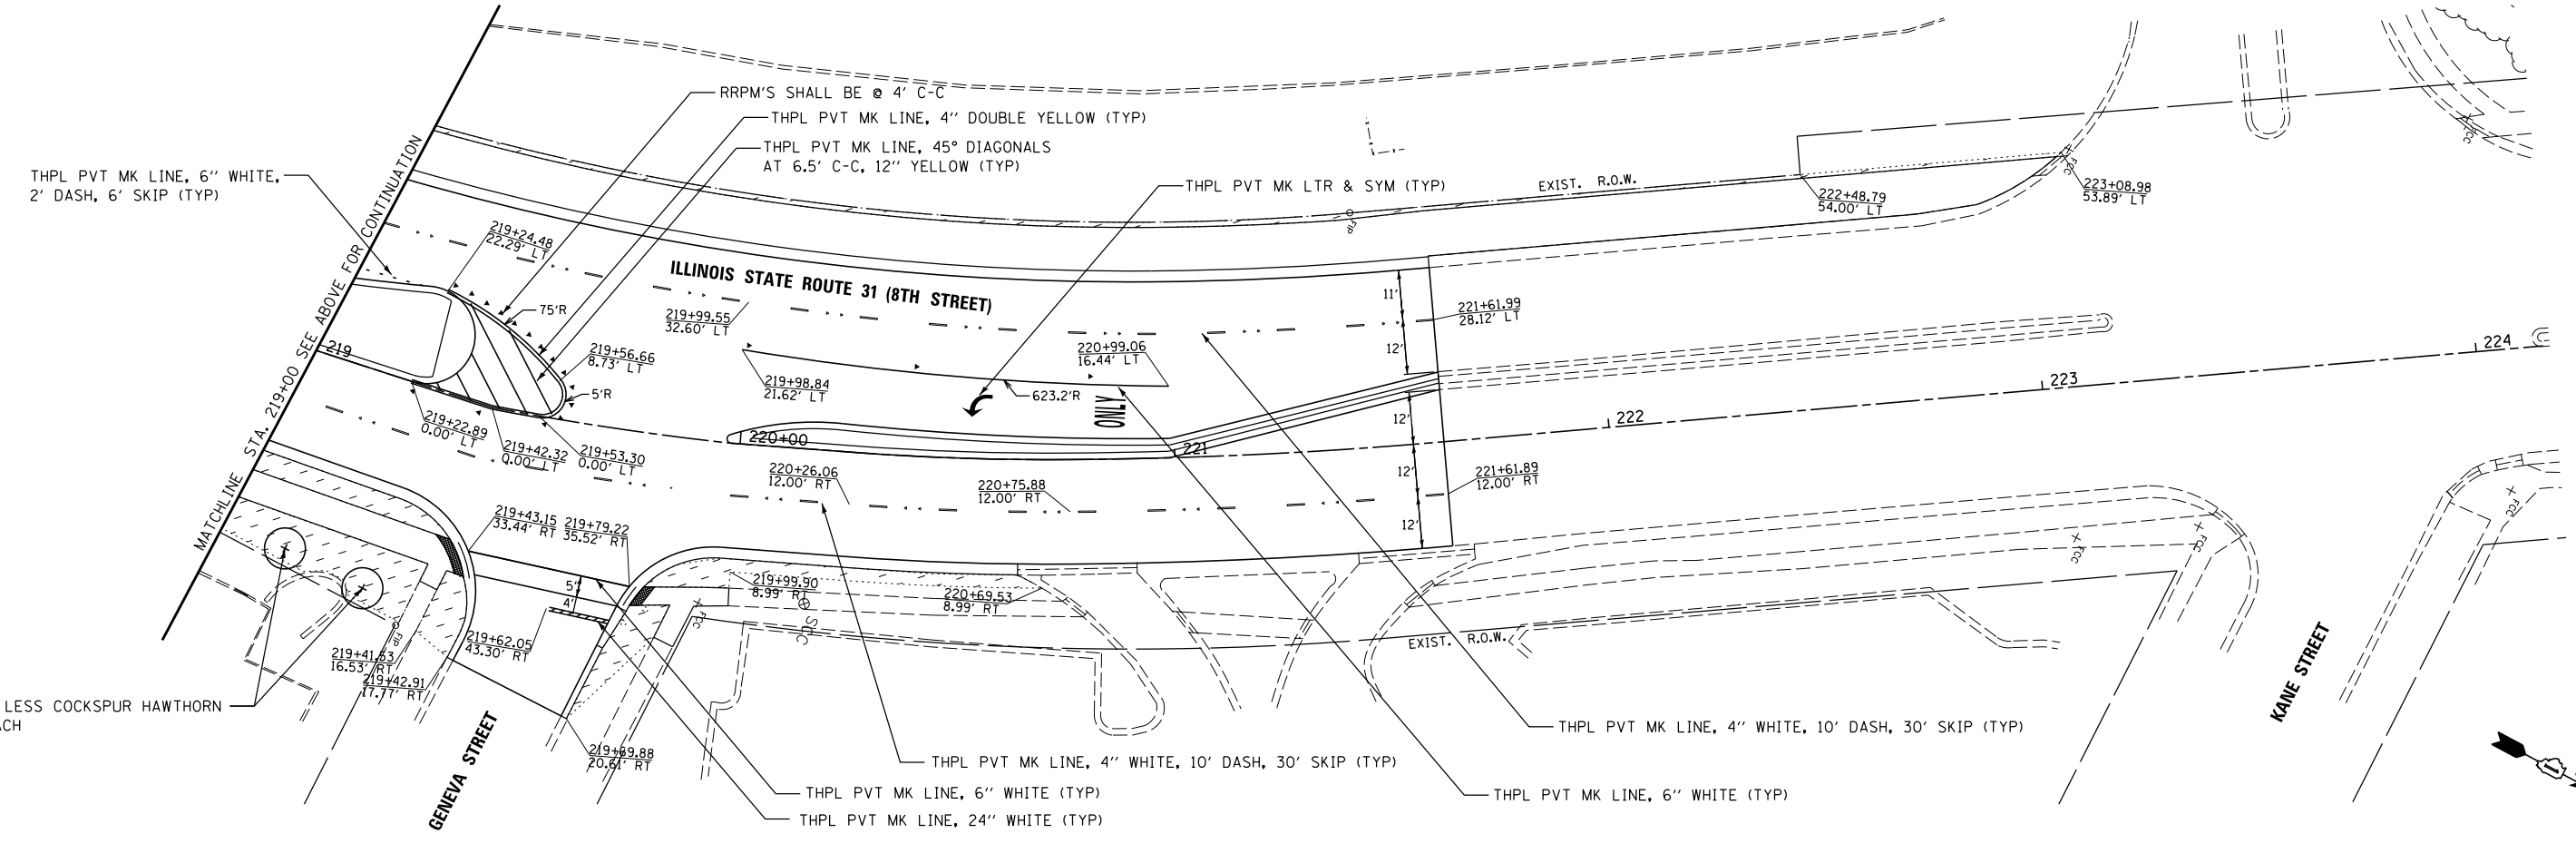


LEGEND

/// SODDING, SALT TOLERANT

NOTES

1. PAVEMENT MARKINGS SHALL BE PLACED IN ACCORDANCE WITH DETAIL TC-13 (DISTRICT ONE TYPICAL PAVEMENT MARKINGS).
2. RAISED REFLECTIVE PAVEMENT MARKERS SHALL BE PLACED IN ACCORDANCE WITH DETAIL TC-11 (TYPICAL APPLICATIONS RAISED REFLECTIVE PAVEMENT MARKERS).

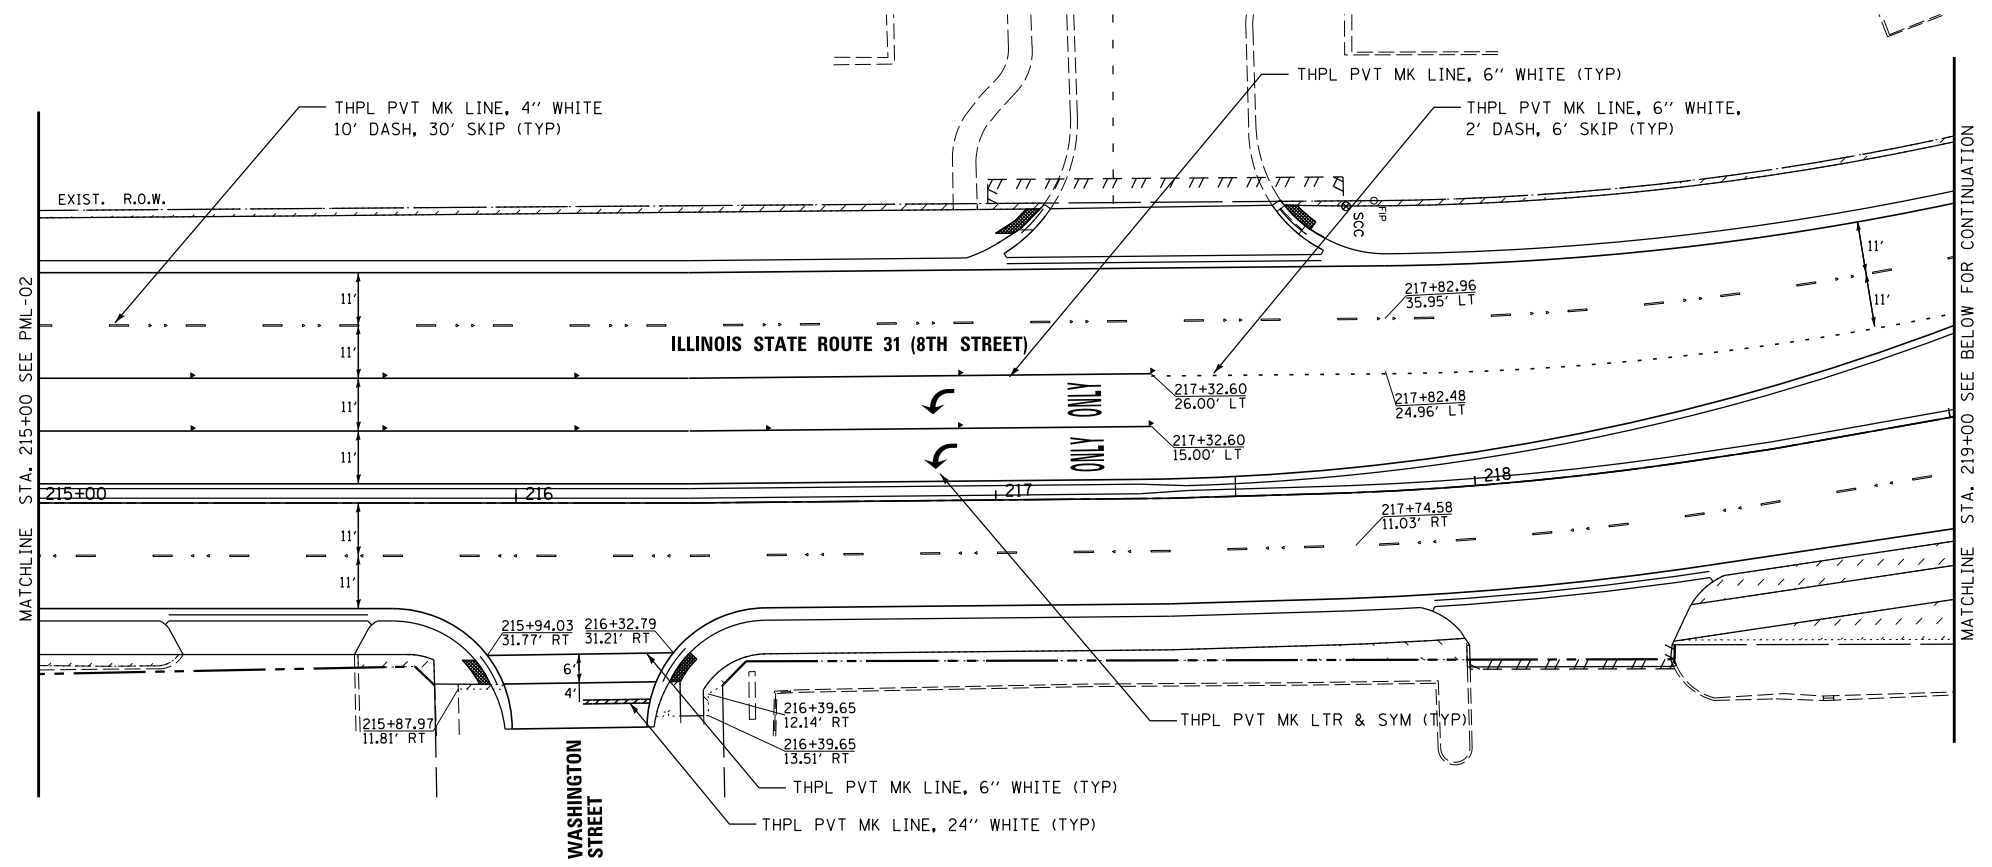

USER NAME = #USER#	DESIGNED <i>ESI</i>	REVISED - 08/01/12
PLOT SCALE = #SCALE#	DRAWN <i>ESI</i>	REVISED -
PLOT DATE = #DATE#	CHECKED <i>GJS</i>	REVISED -
	DATE 07/03/12	REVISED -

**STATE OF ILLINOIS
DEPARTMENT OF TRANSPORTATION**

PROPOSED PAVEMENT MARKING AND LANDSCAPING PLAN

SCALE: 1" = 20' SHEET NO. 3 OF 3 SHEETS STA. 215+00 TO STA. 222+00

F.A.U. RTE.	SECTION	COUNTY	TOTAL SHEETS	SHEET NO.
3887	S-N	KANE	153	95
CONTRACT NO. 60A95				
FED. ROAD DIST. NO. 1 ILLINOIS FED. AID PROJECT				