
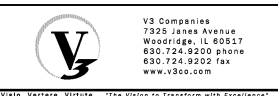


**NOTES:**

1. FOR MAST ARM MOUNTED SIGN PANELS, SEE TRAFFIC SIGNAL INSTALLATION PLAN.
2. •INDICATES ESTIMATED SIGN SIZING.
3. CONTRACTOR TO PROVIDE 4" SLEEVE FOR SIGN POST LOCATED ON CONCRETE.

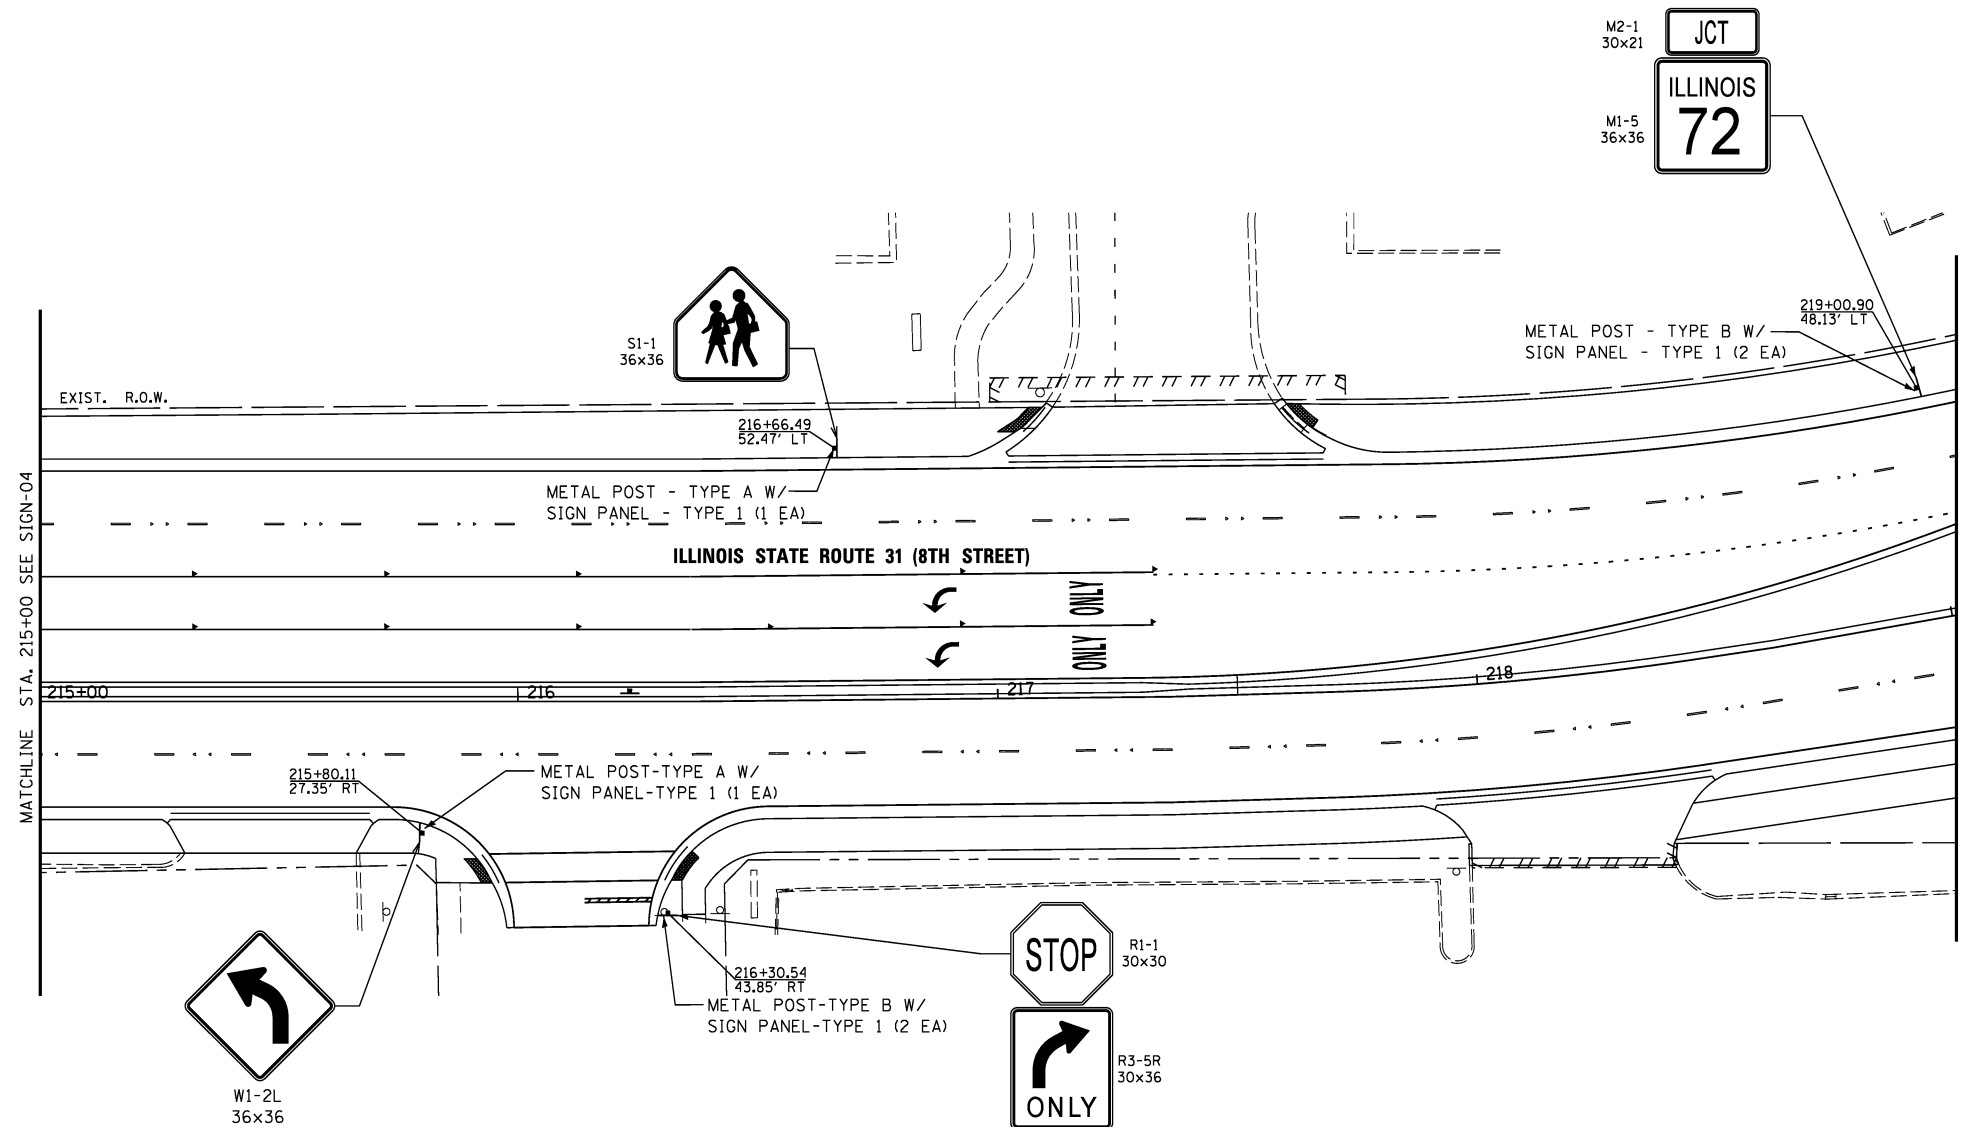

USER NAME = #USER#	DESIGNED <i>ESI</i>	REVISED -
DRAWN <i>ESI</i>	REVISED -	
CHECKED <i>GJS</i>	REVISED -	
DATE <i>07/03/12</i>	REVISED -	

**STATE OF ILLINOIS  
DEPARTMENT OF TRANSPORTATION**

<b>SIGNING PLAN</b>	
SCALE: 1" = 20'	SHEET NO. 5 OF 6 SHEETS
STA. 215+00	TO STA. 219+00

F.A.U. RTE.	SECTION	COUNTY	TOTAL SHEETS	SHEET NO.
3887	S-N	KANE	153	100
CONTRACT NO. 60A95				
FED. ROAD DIST. NO. 1   ILLINOIS   FED. AID PROJECT				