


FINAL SURVEY PLOTTED TEMPLATE AREAS CHECKED	BY	DATE
NO.		

ORIGINAL SURVEY PLOTTED TEMPLATE AREAS CHECKED	BY	DATE
NO.		

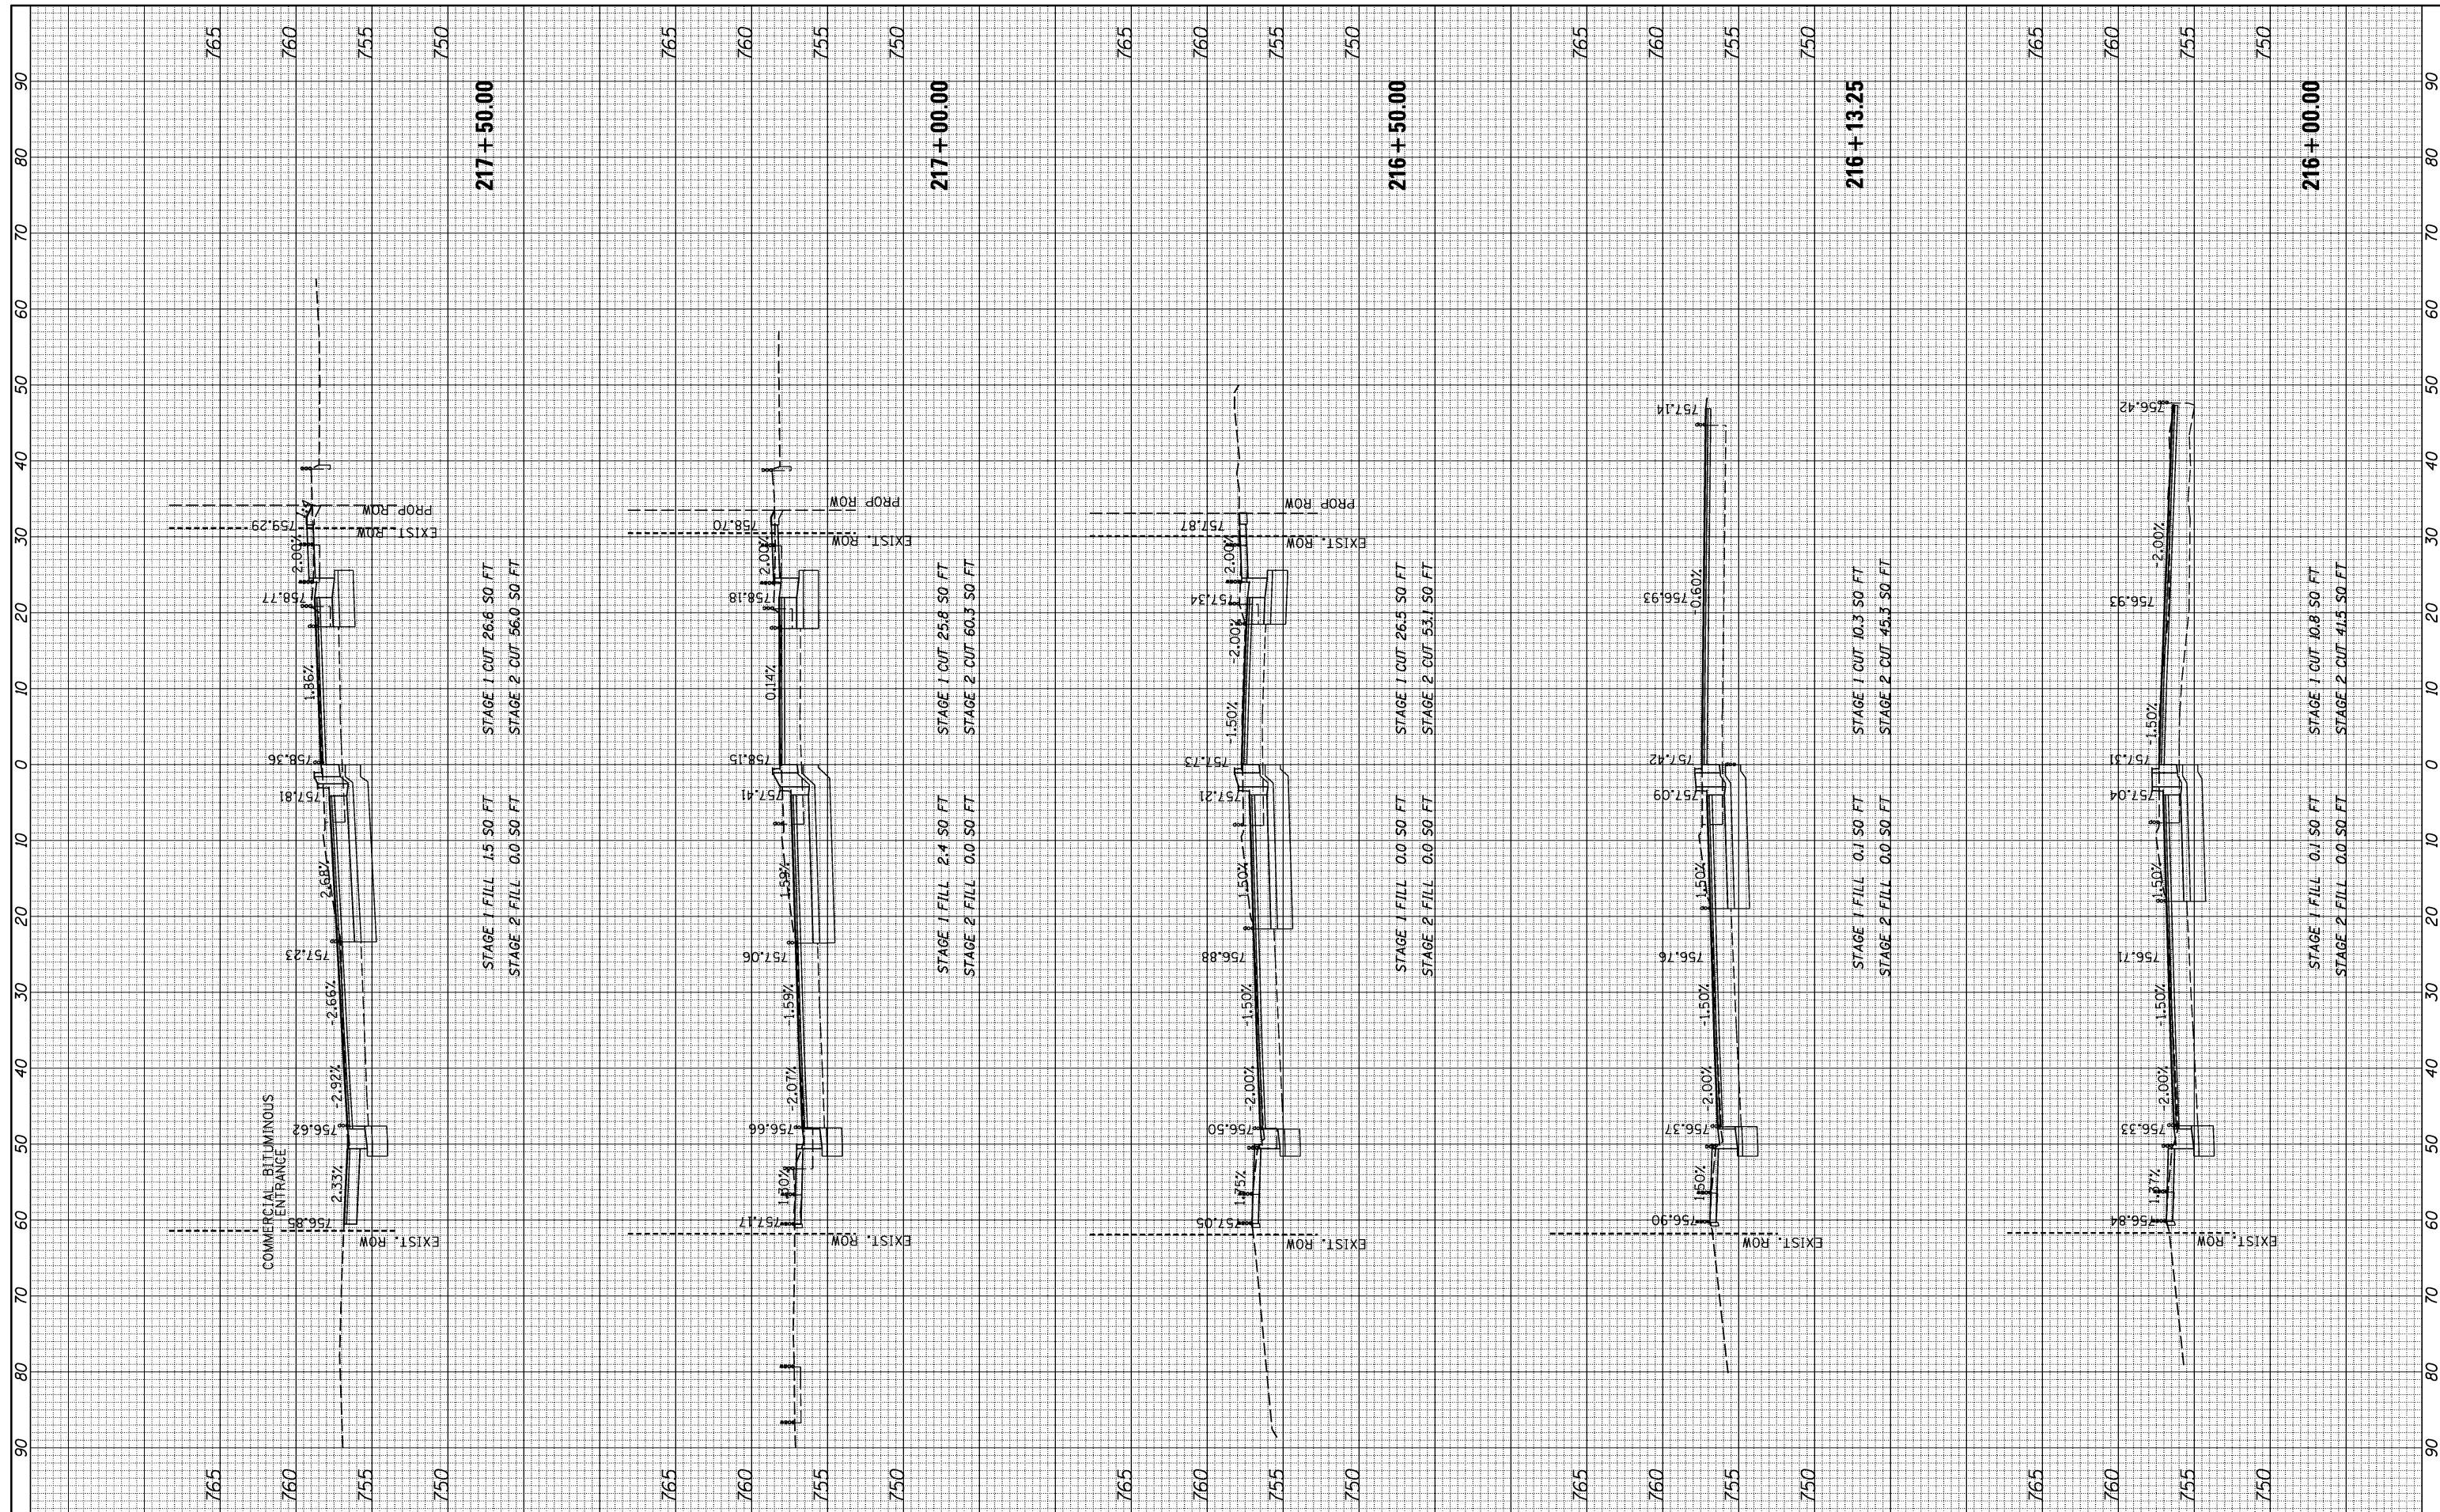

USER NAME = *USER*	DESIGNED <i>ESI</i>	REVISED -
DRAWN <i>ESI</i>	CHECKED <i>GJS</i>	REVISED -
PLOT SCALE = *SCALE*	DATE <i>07/03/12</i>	REVISED -
PLOT DATE = *DATE*		

**STATE OF ILLINOIS
DEPARTMENT OF TRANSPORTATION**

CROSS SECTIONS - IL ROUTE 31

SCALE: 1"=10' HORIZ. 1"=5' VERT. SHEET 7 OF 10 SHEETS STA. 216+00.00 TO STA. 217+50.00

F.A.U. RTE. 3887	SECTION S-N	COUNTY KANE	TOTAL SHEETS 153	SHEET NO. 134
FED. ROAD DIST. NO. 1 ILLINOIS FED. AID PROJECT			CONTRACT NO. 60A95	