


FINAL SURVEY NO.	SURVEYED PLOTTED AREAS CHECKED	BY	DATE

ORIGINAL SURVEY NO.	SURVEYED PLOTTED AREAS CHECKED	BY	DATE

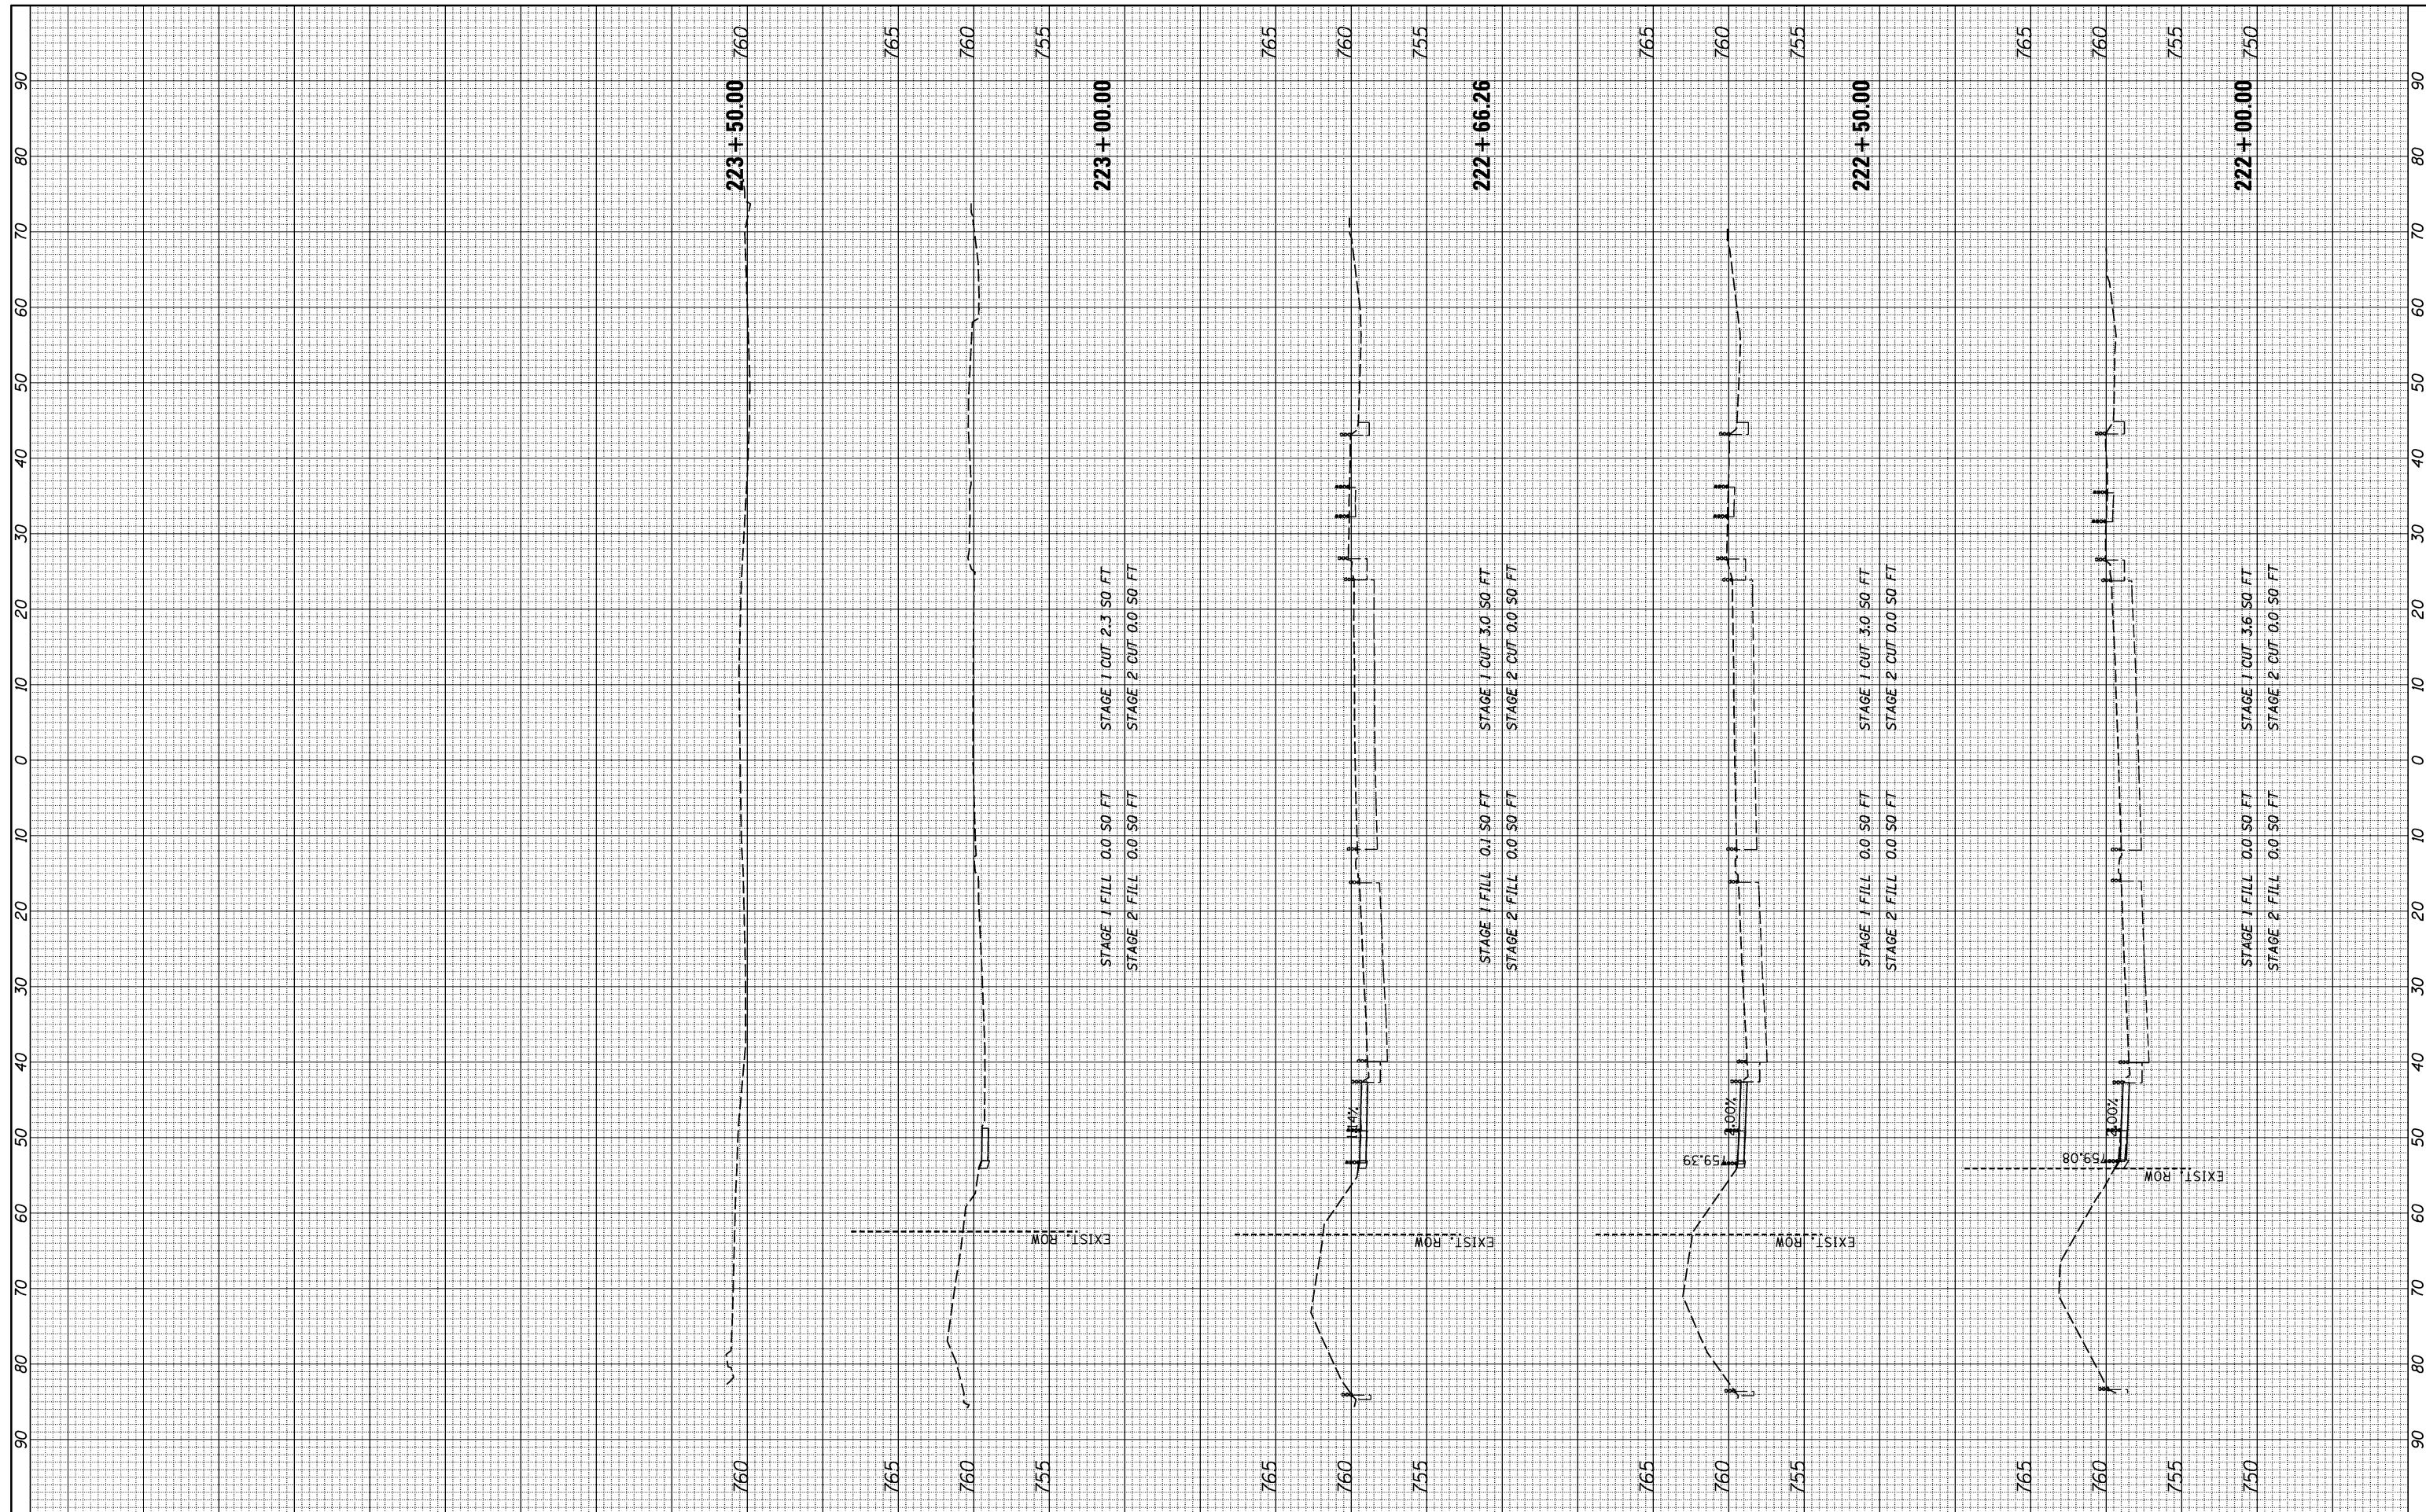

USER NAME = *USER*	DESIGNED <i>ESI</i>	REVISED -
	DRAWN <i>ESI</i>	REVISED -
PLOT SCALE = *SCALE*	CHECKED <i>GJS</i>	REVISED -
PLOT DATE = *DATE*	DATE <i>07/03/12</i>	REVISED -

**STATE OF ILLINOIS
DEPARTMENT OF TRANSPORTATION**

CROSS SECTIONS - IL ROUTE 31

SCALE: 1"=10' HORIZ. 1"=5' VERT. SHEET 10 OF 10 SHEETS STA. 222+00.00 TO STA. 223+50.00

F.A.U. RTE. 3887	SECTION S-N	COUNTY KANE	TOTAL SHEETS 153	SHEET NO. 137
FED. ROAD DIST. NO. 1 ILLINOIS FED. AID PROJECT			CONTRACT NO. 60A95	