


| | | | | |
|------------------|------------------------|----------------|-----------------------|-----------------------|
| ROUTE FAP 383 | SECTION 2010-051 BP | COUNTY COOK | TOTAL SHEETS 43 | SHEET NUMBER 39 |
|------------------|------------------------|----------------|-----------------------|-----------------------|

CONTRACT NO. 60L32

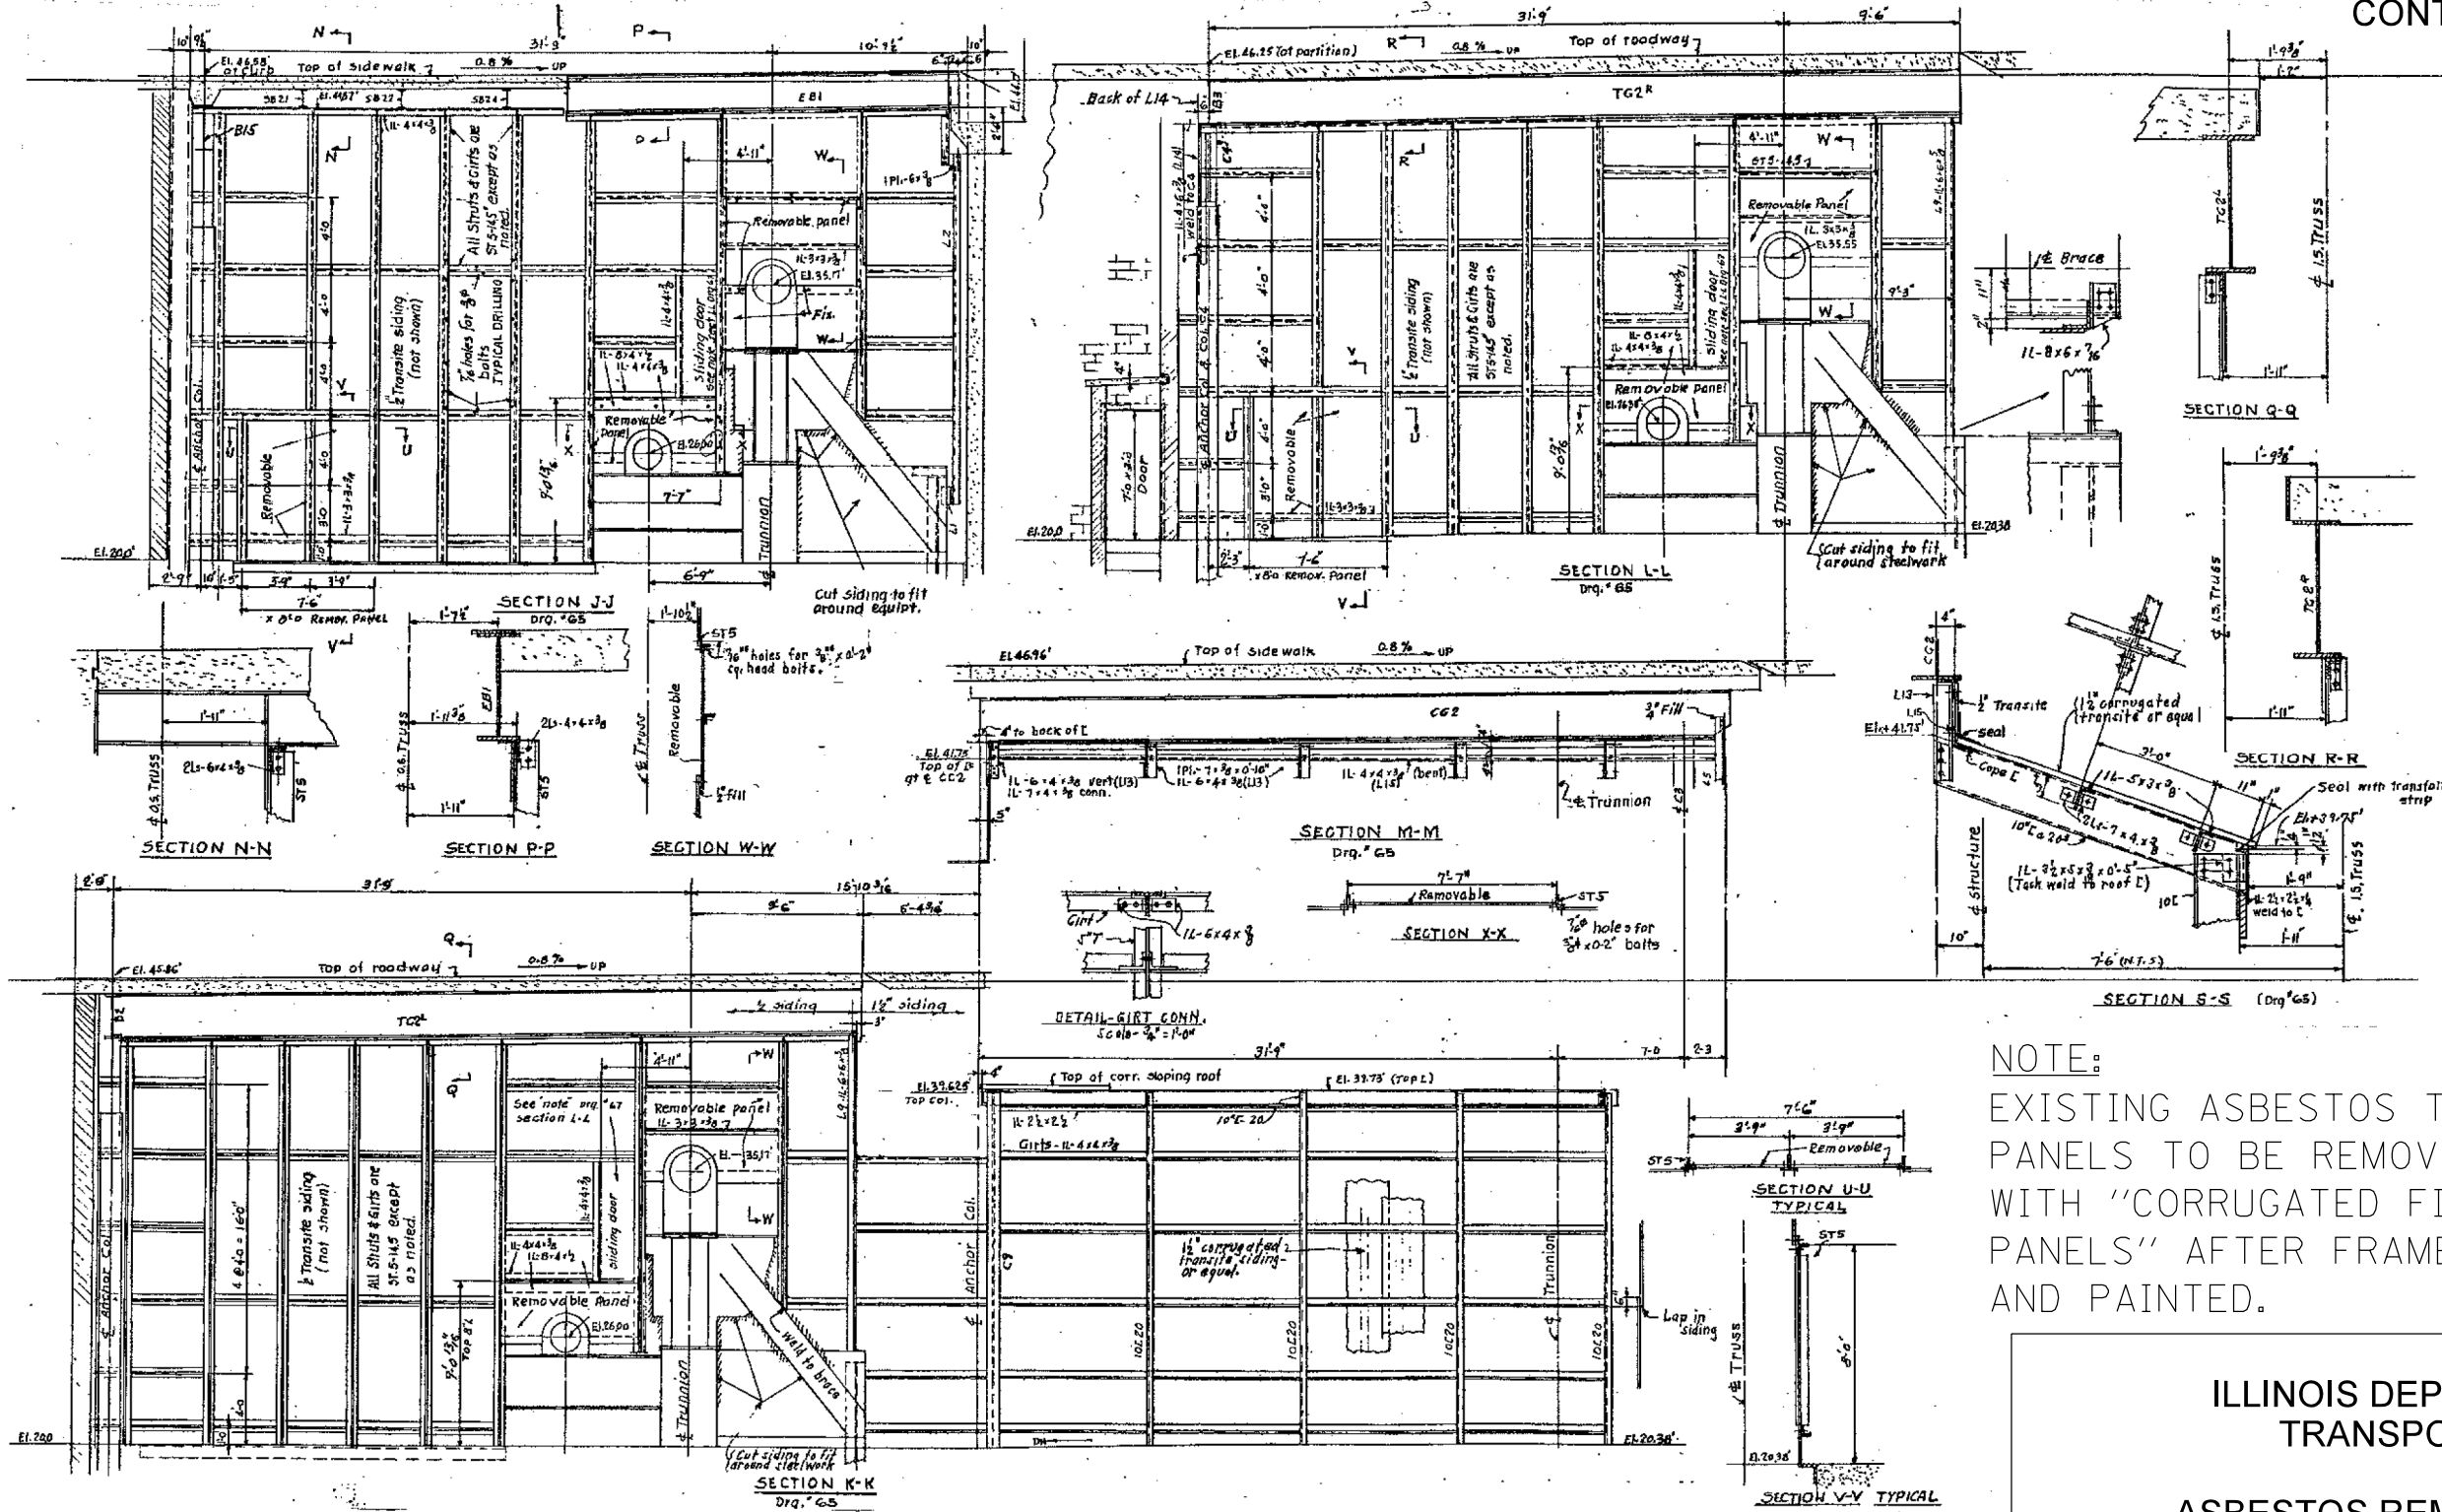

NOTE:
EXISTING ASBESTOS TRANSITE SIDING PANELS TO BE REMOVED AND REPLACED WITH "CORRUGATED FIBERGLASS SIDING PANELS" AFTER FRAMES ARE CLEANED AND PAINTED.

ENCLOSURES & PIT PARTITIONS

ILLINOIS DEPARTMENT OF
TRANSPORTATION

ASBESTOS REMOVAL DETAILS

SN 016-0202
OHIO ST. FEEDER