


FINAL SURVEY	SURVEYED	DATE
NOTE BOOK	PLOTTED	
NO.	TEMPLATE	
	AREAS CHECKED	

ORIGINAL SURVEY	SURVEYED	DATE
NOTE BOOK	PLOTTED	
NO.	TEMPLATE	
	AREAS CHECKED	

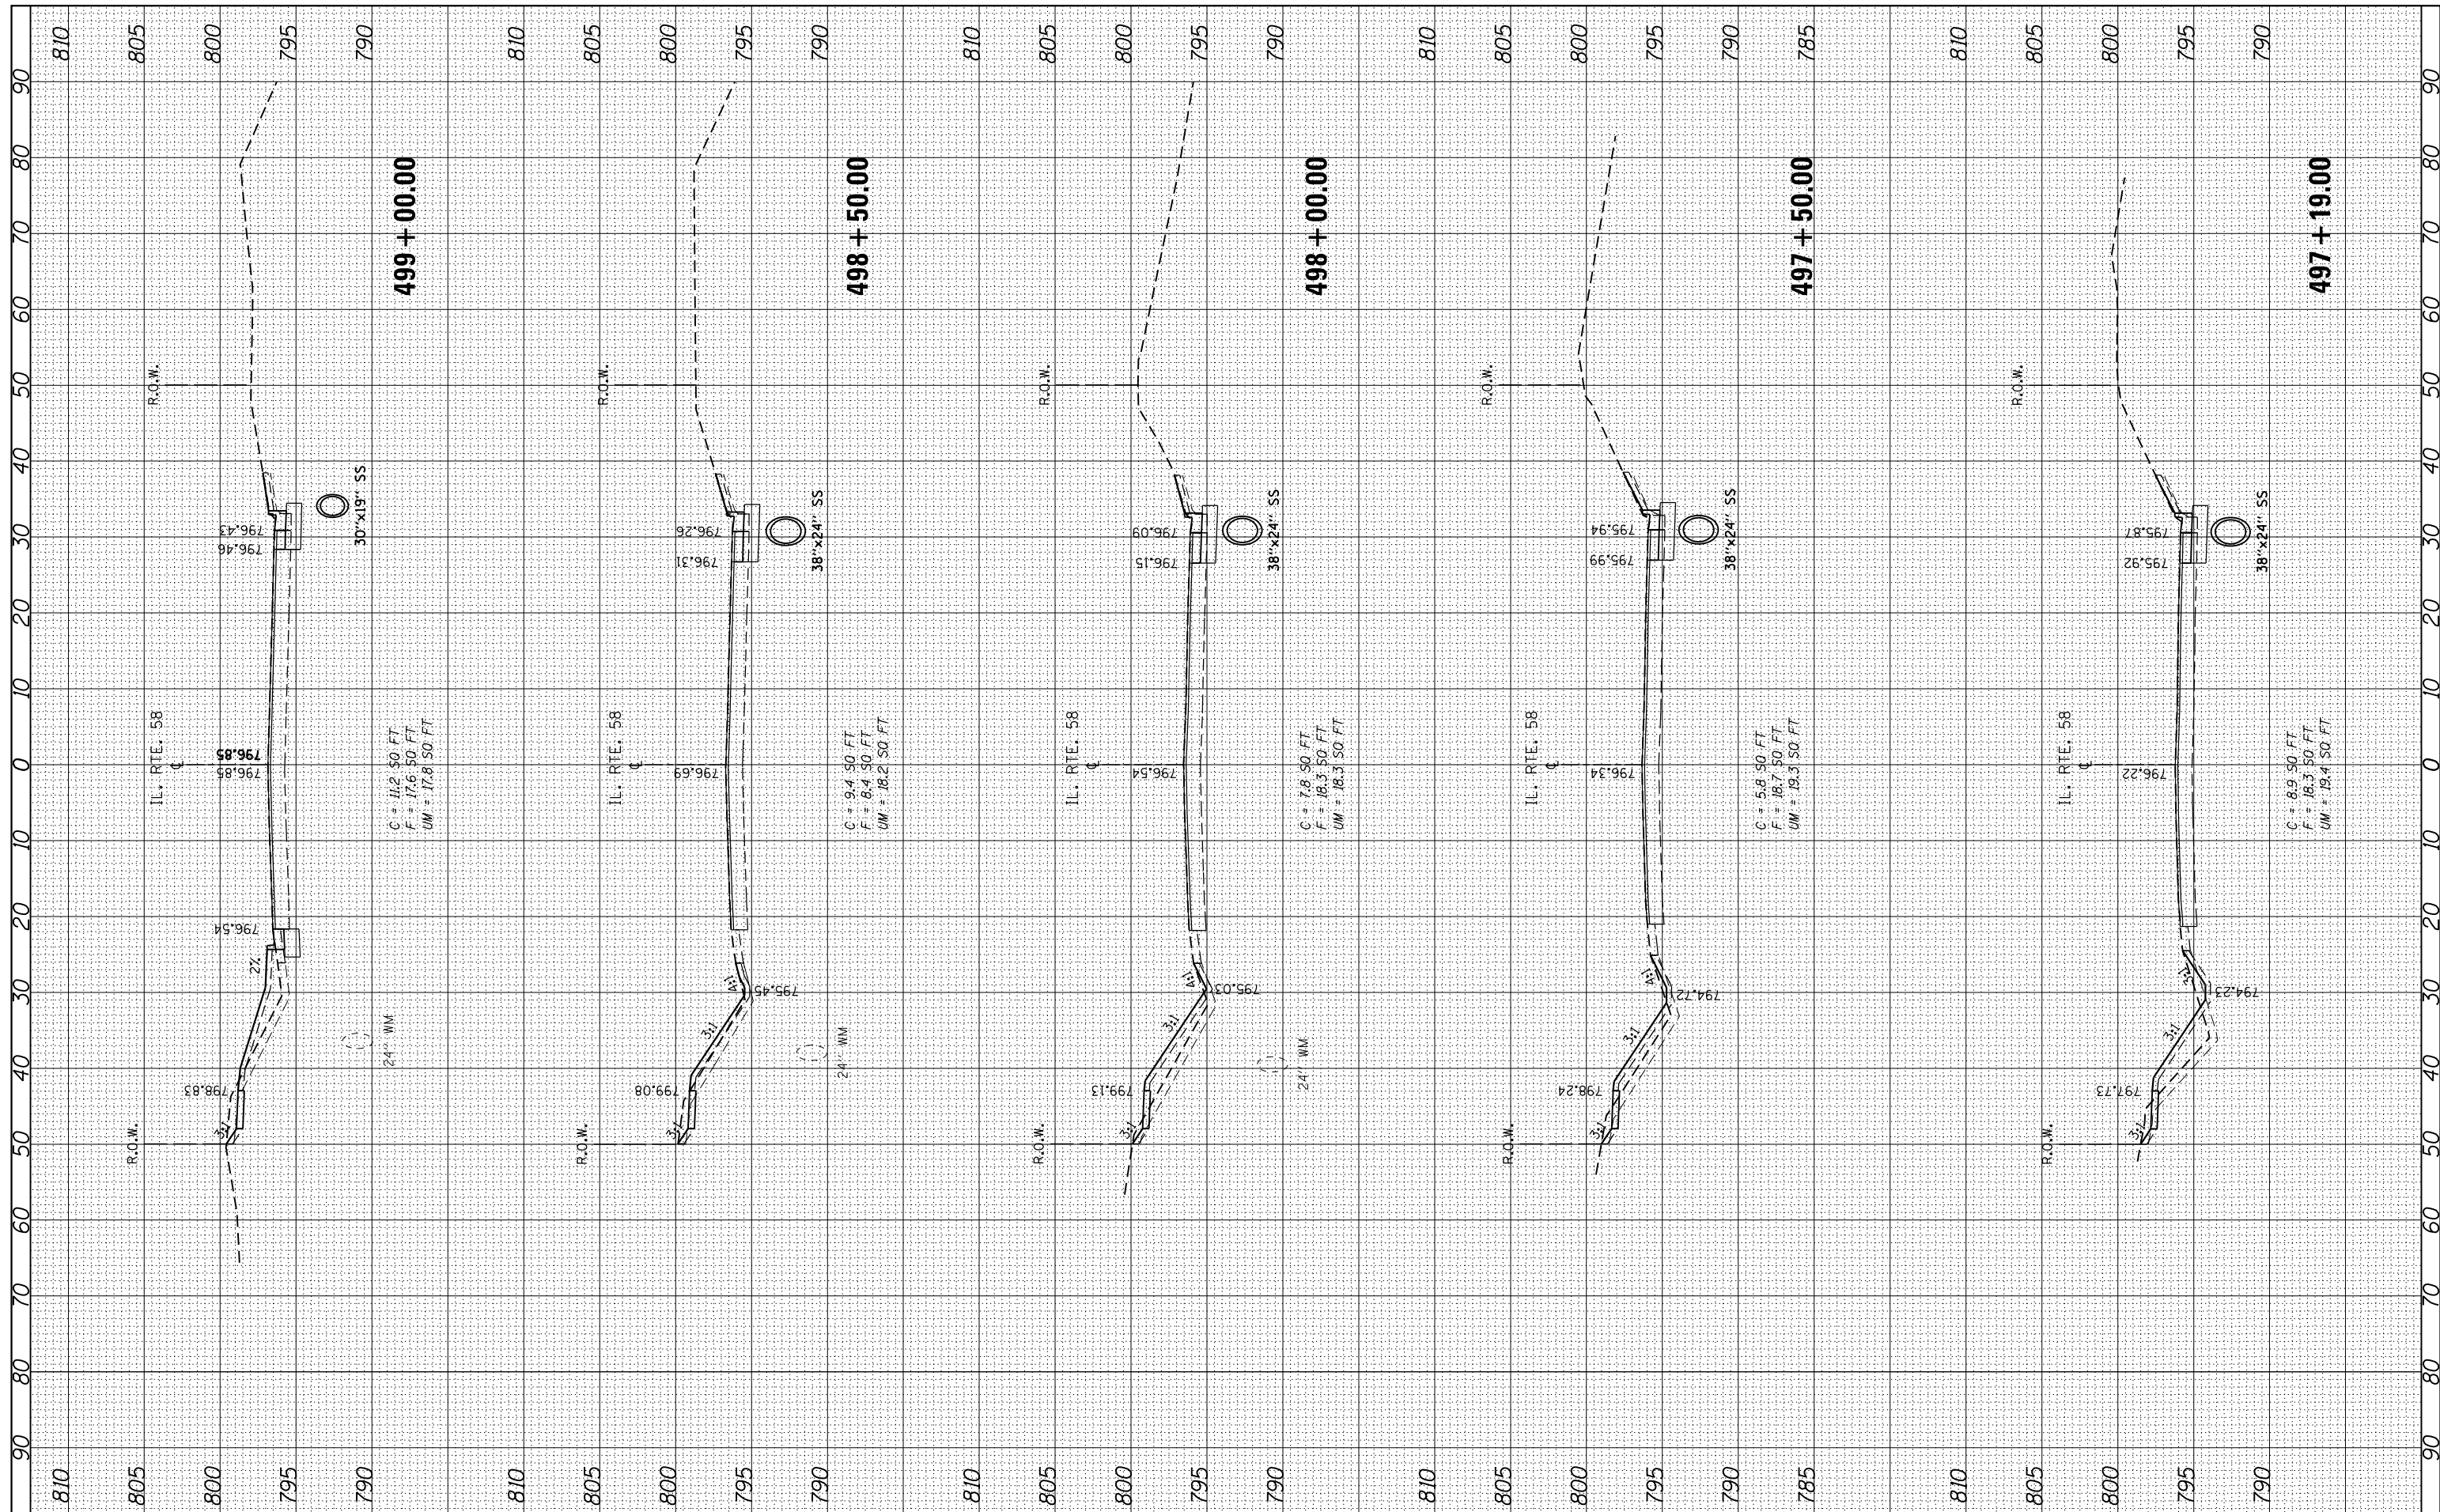

FILE NAME = c:\pwork\pwork\parayno1\d0273204\p142209-sh-t-xssht-1158.dgn
 USER NAME = parayno1
 PLOT SCALE = 20.0000' / in.
 PLOT DATE = 8/23/2012

DESIGNED -
 DRAWN -
 CHECKED -
 DATE -

REVISED -
 REVISED -
 REVISED -
 REVISED -

**STATE OF ILLINOIS
 DEPARTMENT OF TRANSPORTATION**

**CROSS SECTIONS
 IL. RTE. 58 AT SHALES PKWY.**
 H: 1"=10'
 SCALE: V: 1"=5' SHEET 2 OF 6 SHEETS STA. 497+19.00 TO STA. 499+00.00

F.A.U. RTE.	SECTION	COUNTY	TOTAL SHEETS	SHEET NO.
1320	581-N-1	COOK	50	46
CONTRACT NO. 60L43			ILLINOIS FED. AID PROJECT	