


FINAL SURVEY NO.	SURVEYED PLOTTED AREAS CHECKED	DATE

ORIGINAL SURVEY NO.	SURVEYED PLOTTED AREAS CHECKED	DATE

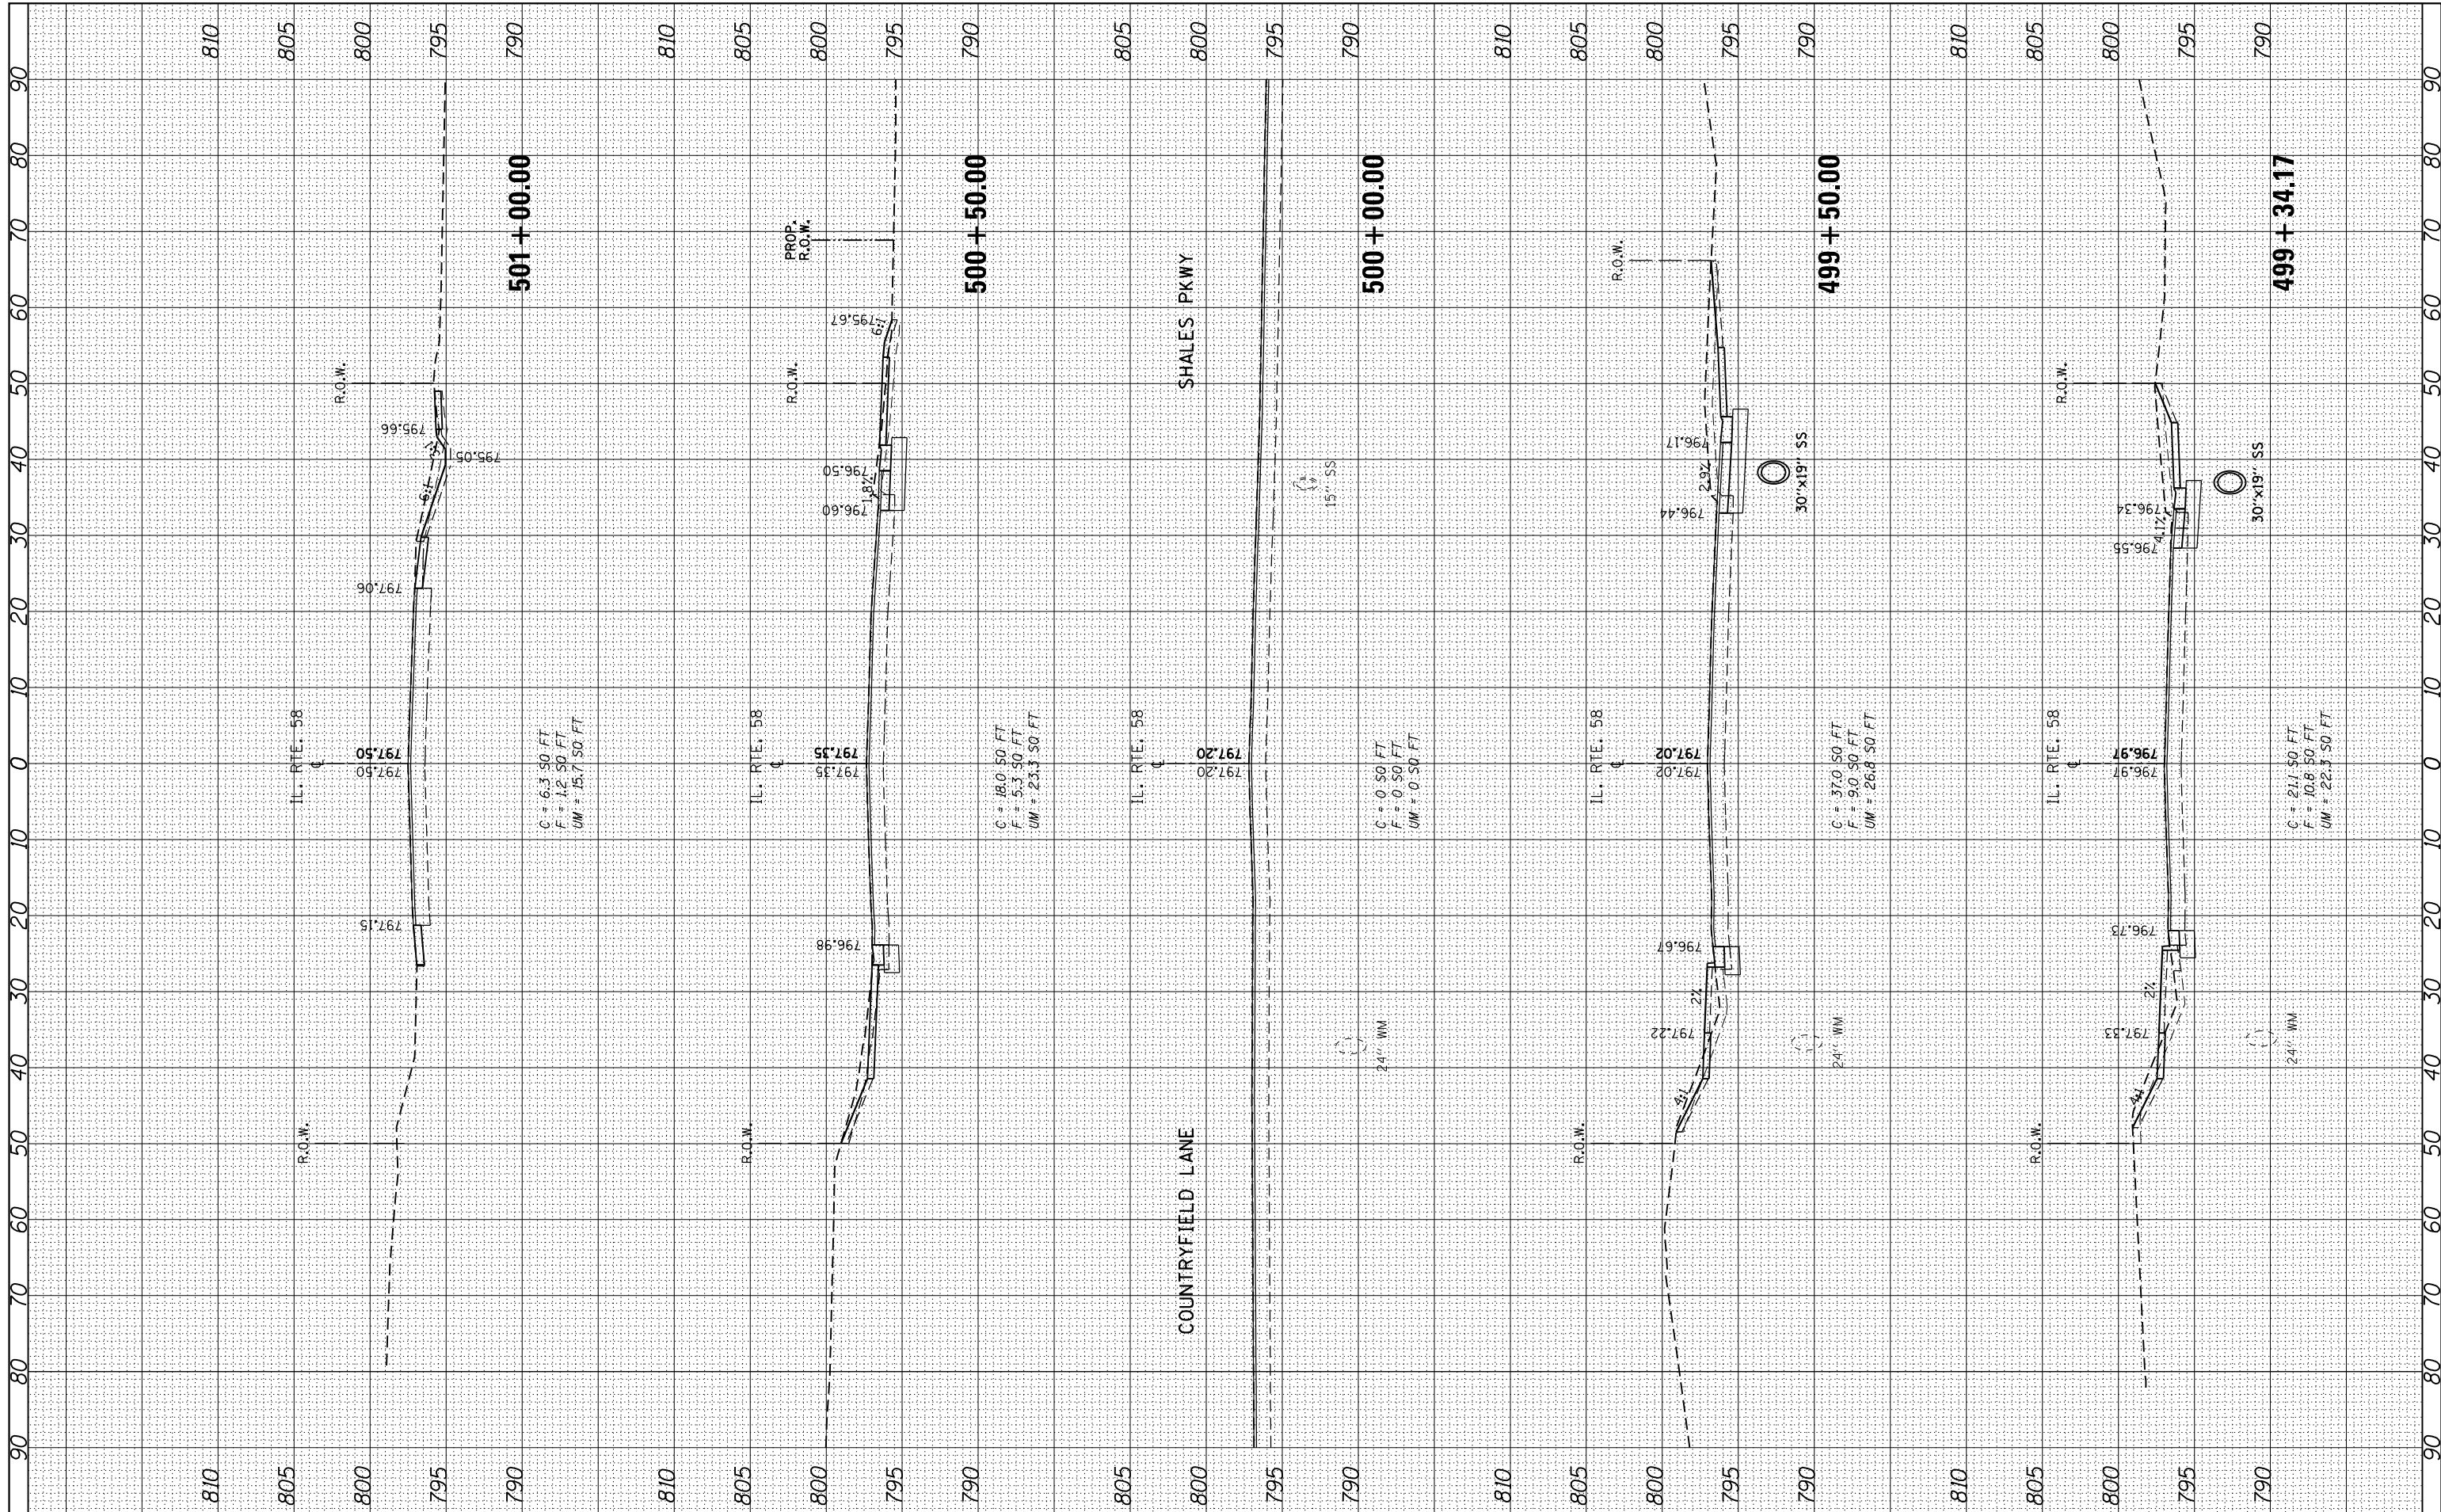

FILE NAME = c:\pwork\pwork\parayno1\d0273204\p142209-sh1-xssht-1158.dgn

USER NAME = parayno1
 PLOT SCALE = 20.0000' / in.
 PLOT DATE = 8/23/2012

DESIGNED -
 DRAWN -
 CHECKED -
 DATE -

REVISED -
 REVISED -
 REVISED -
 REVISED -

**STATE OF ILLINOIS
 DEPARTMENT OF TRANSPORTATION**

**CROSS SECTIONS
 IL. RTE. 58 AT SHAILES PKWY.**
 H: 1"=10'
 SCALE: V: 1"=5' SHEET 3 OF 6 SHEETS STA. 499+34.17 TO STA. 501+00.00

F.A.U. RTE. 1320	SECTION 581-N-1	COUNTY COOK	TOTAL SHEETS 50	SHEET NO. 47
CONTRACT NO. 60L43			ILLINOIS FED. AID PROJECT	