


FINAL SURVEY	SURVEYED	BY	DATE
NOTE BOOK	PLOTTED		
NO.	AREAS CHECKED		

ORIGINAL SURVEY	SURVEYED	BY	DATE
NOTE BOOK	PLOTTED		
NO.	AREAS CHECKED		

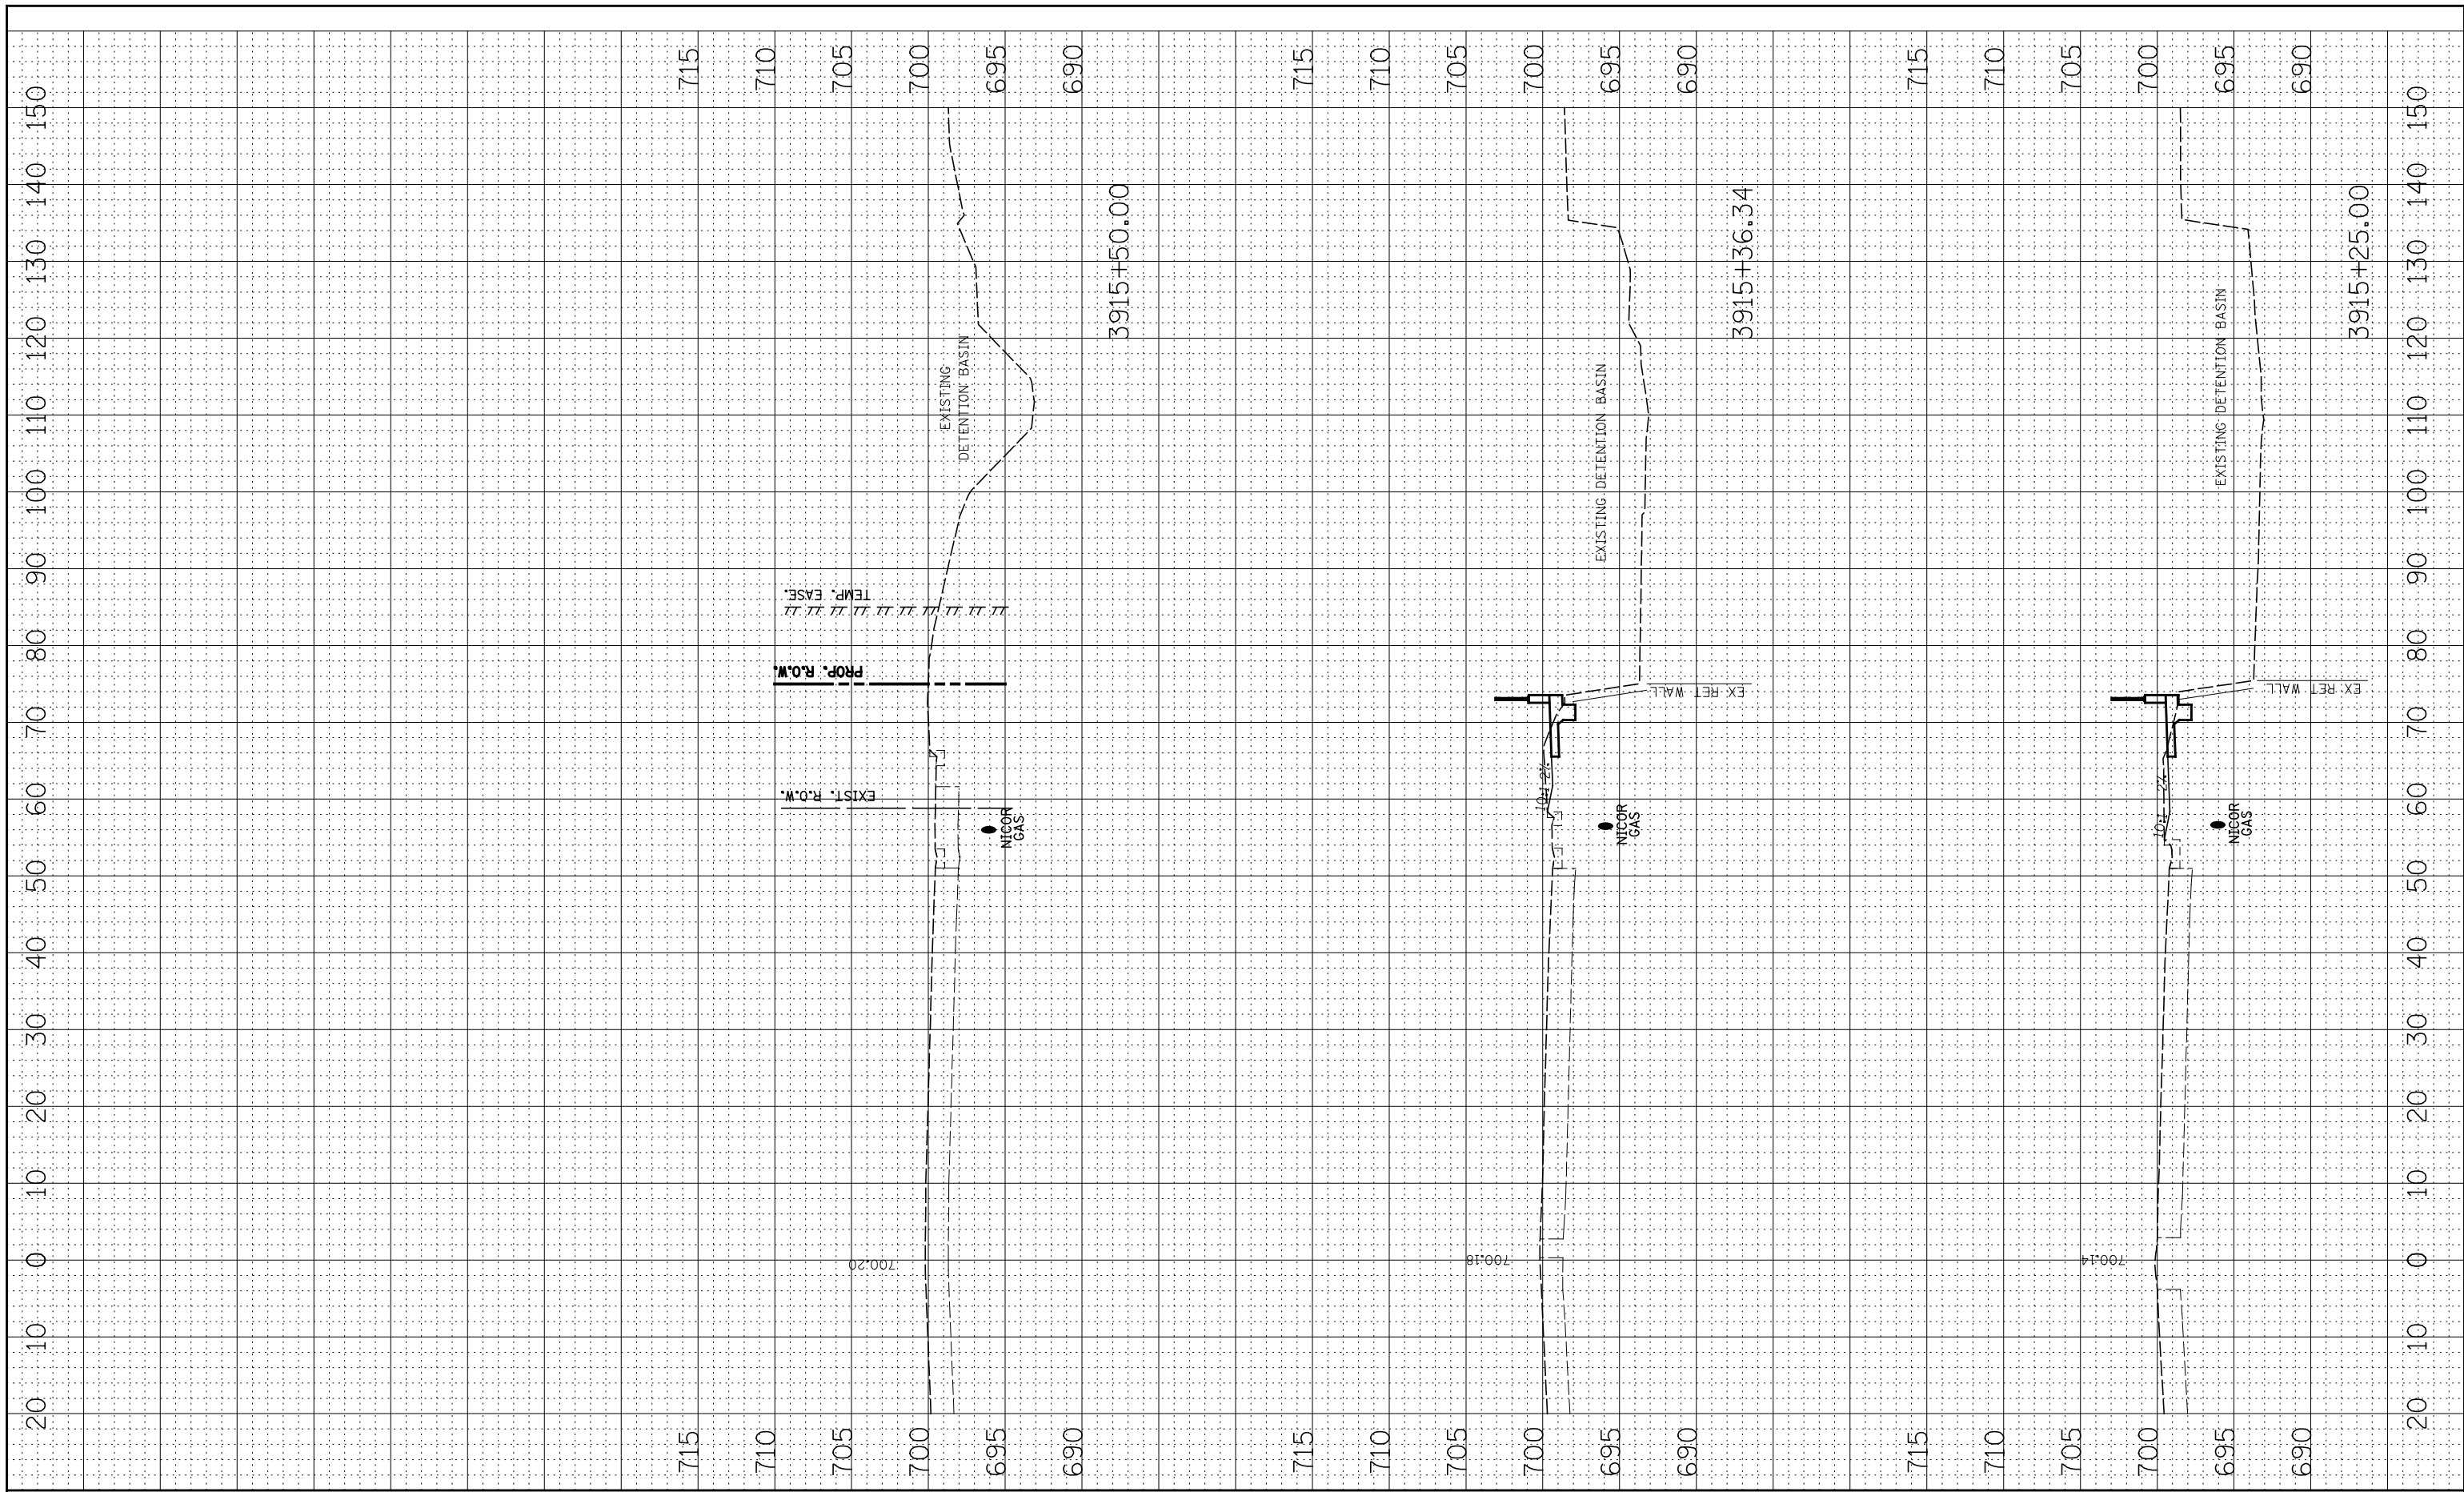

FILE NAME =	USER NAME = \$USER*	DESIGNED - NAV	REVISED -	STATE OF ILLINOIS DEPARTMENT OF TRANSPORTATION	SN 022-W043 CROSS-SECTIONS			F.A.P. RTE.	SECTION	COUNTY	TOTAL SHEETS	SHEET NO.		
FILEL		DRAWN - KES	REVISED -		SCALE:	SHEET NO.	OF SHEETS	STA.	TO STA.	338	2011-036-I	DUPAGE	234	40
		CHECKED - PJO	REVISED -							CONTRACT NO. 60P42				
		DATE - 05-11-12	REVISED -							FED. ROAD DIST. NO.	ILLINOIS	FED. AID PROJECT		