


ELEVATION

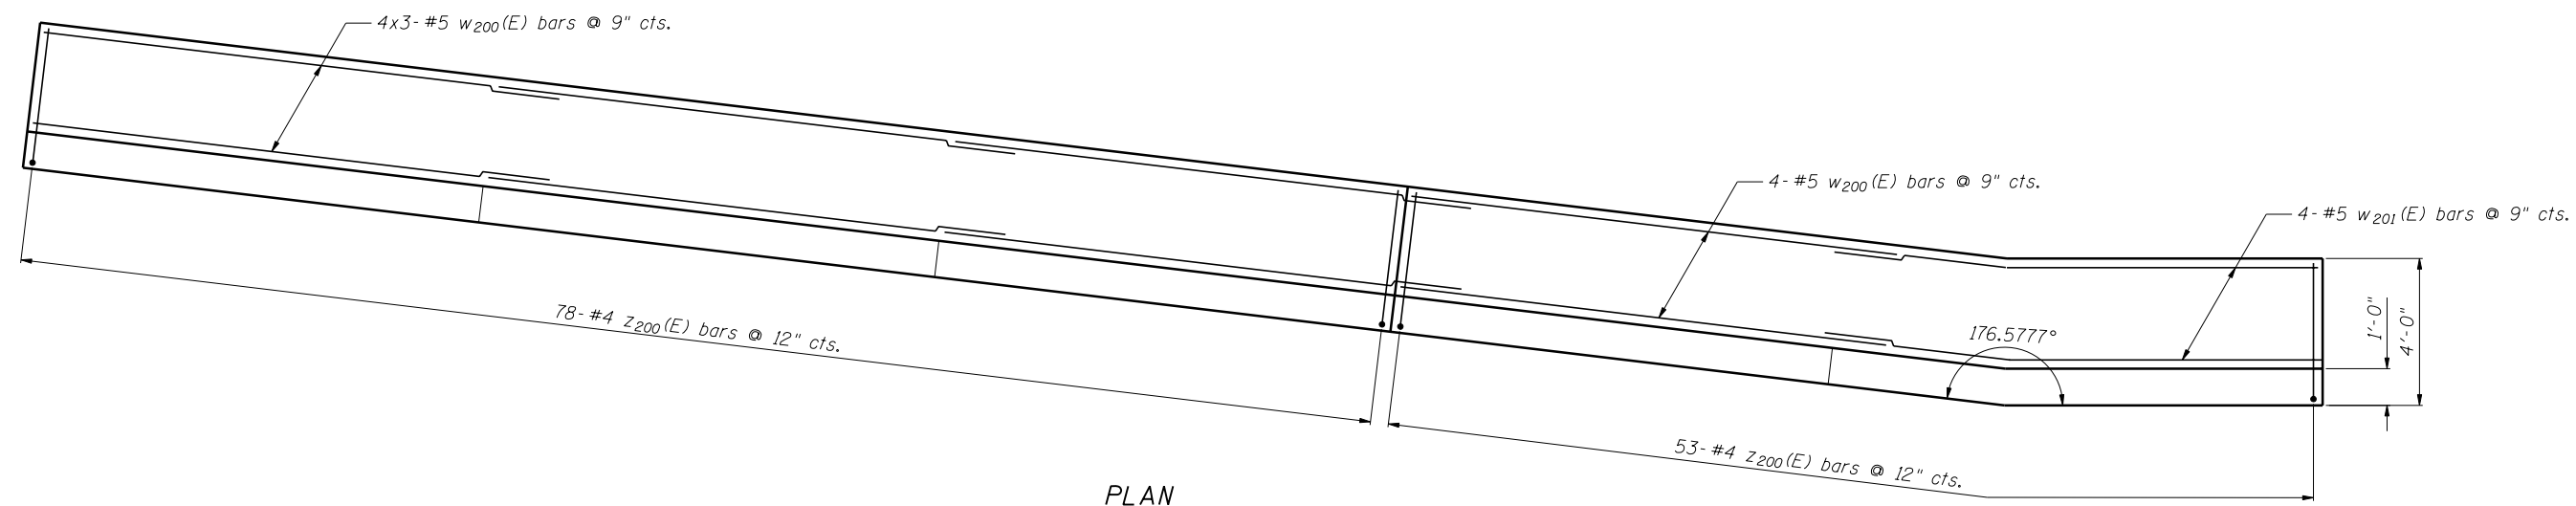

PLAN

Notes:  
 Minimum lap for #4 bar is 2'-11", #5 bar is 3'-8".  
 Bars indicated thus: 4x3#5 etc. indicates 4 lines of bars with 3 lengths per line.  
 See Sheet SB-4 for Section A-A, Details and Bill of Material.

WALL PLAN AND ELEVATION 1  
 SN 022-W044



USER NAME = SAW	DESIGNED - LAS	REVISED -
CHECKED - DAZ	CHECKED - DAZ	REVISED -
PLOT SCALE = 10.0000' / IN.	DRAWN - SAW	REVISED -
PLOT DATE = 5/4/2012	CHECKED - LAS	REVISED -

STATE OF ILLINOIS  
 DEPARTMENT OF TRANSPORTATION

WALL PLAN & ELEVATION 1  
 STA. 3920 + 19.79 TO STA. 3922 + 70.60 SN 022-W044

SHEET NO. SB-2 OF SB-7 SHEETS

F.A.P. RTE. 338	SECTION 2011-036-1	COUNTY DUPAGE	TOTAL SHEETS 234	SHEET NO. 44
CONTRACT NO. 60P42				
ILLINOIS FED. AID PROJECT				

FILE NAME = ...60P42-W044-002-WallPlanElev.dgn