


ELEVATION

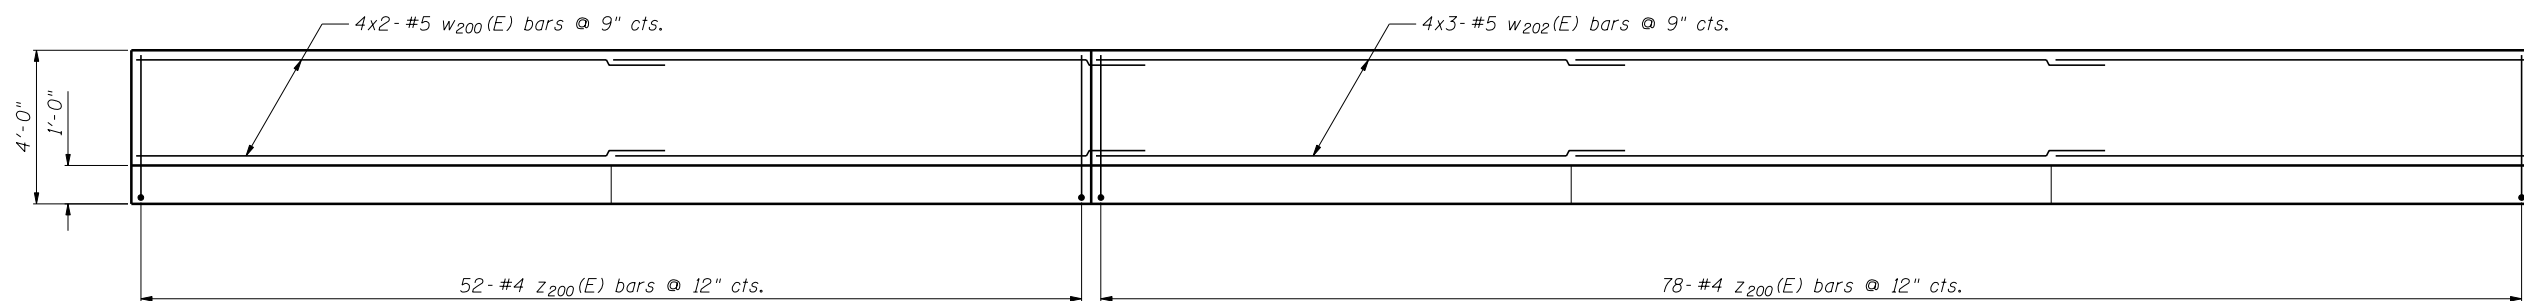

PLAN

Notes:

Minimum lap for #4 bar is 2'-11", #5 bar is 3'-8".

Bars indicated thus: 4x3#5 etc. indicates 4 lines of bars with 3 lengths per line.

See Sheet SB-4 for Section A-A, Details and Bill of Material.

WALL PLAN AND ELEVATION 2  
SN 022-W044



|                             |                |           |
|-----------------------------|----------------|-----------|
| USER NAME = SAW             | DESIGNED - LAS | REVISED - |
|                             | CHECKED - DAZ  | REVISED - |
| PLOT SCALE = 10.0000' / IN. | DRAWN - SAW    | REVISED - |
| PLOT DATE = 5/4/2012        | CHECKED - LAS  | REVISED - |

STATE OF ILLINOIS  
DEPARTMENT OF TRANSPORTATION

WALL PLAN & ELEVATION 2  
STA. 3920+19.79 TO STA. 3922+70.60 SN 022-W044

SHEET NO. SB-3 OF SB-7 SHEETS

| F.A.P. RTE.               | SECTION    | COUNTY | TOTAL SHEETS | SHEET NO. |
|---------------------------|------------|--------|--------------|-----------|
| 338                       | 2011-036-1 | DUPAGE | 234          | 45        |
| CONTRACT NO. 60P42        |            |        |              |           |
| ILLINOIS FED. AID PROJECT |            |        |              |           |

FILE NAME = ...GP42-W044-003-WallPlanElev2.dgn