
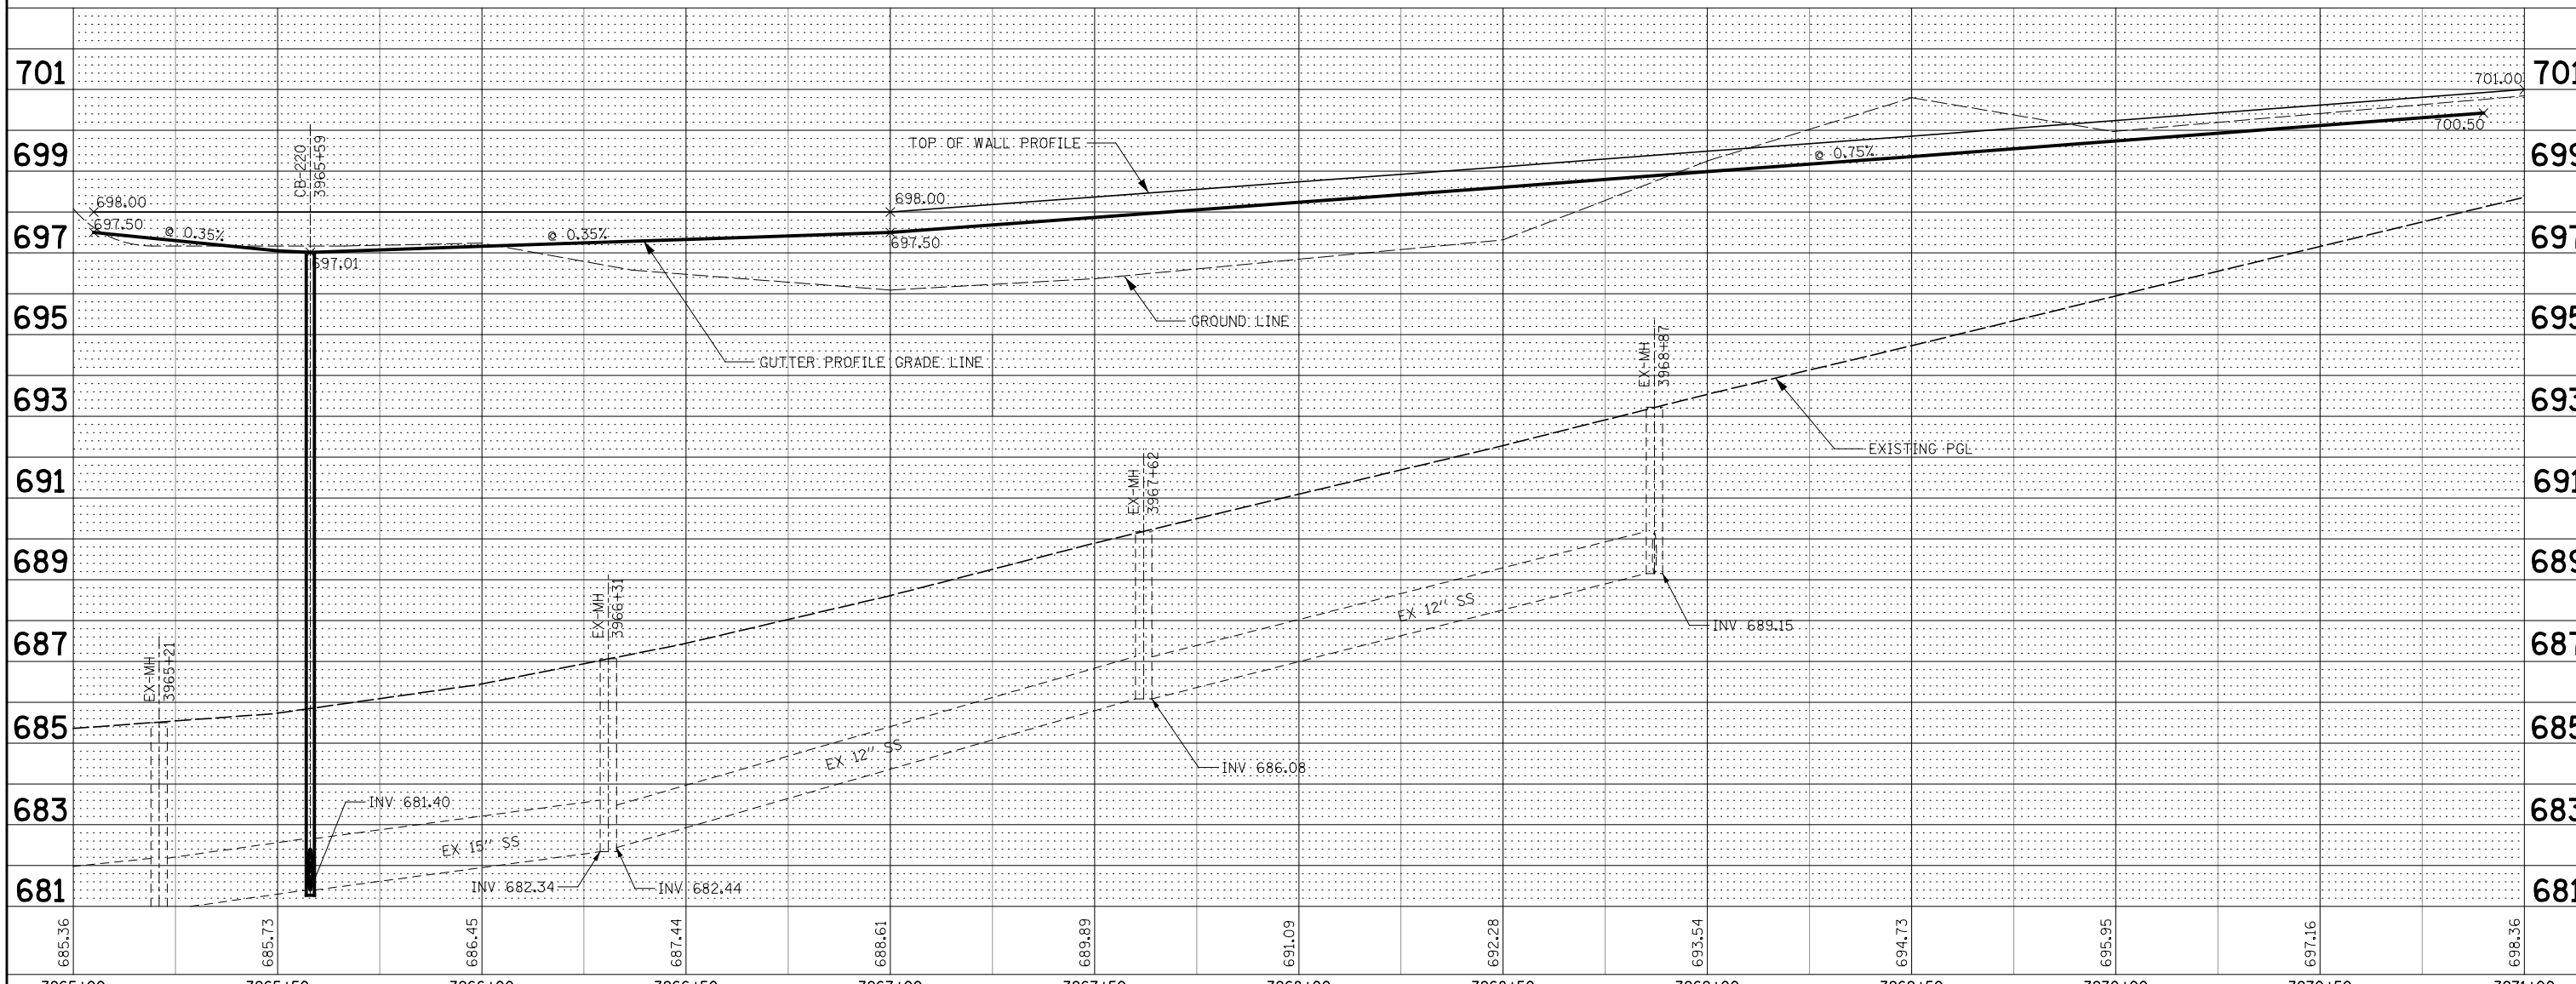


PLAN	SURVEYED	BY	DATE
	PLOTTED		
	GRADES CHECKED		
	STRUCTURE NOTED		
	NO. _____		
	FILE NAME _____		

PROFILE	SURVEYED	BY	DATE
	PLOTTED		
	GRADES CHECKED		
	STRUCTURE NOTED		
	NO. _____		
	FILE NAME _____		

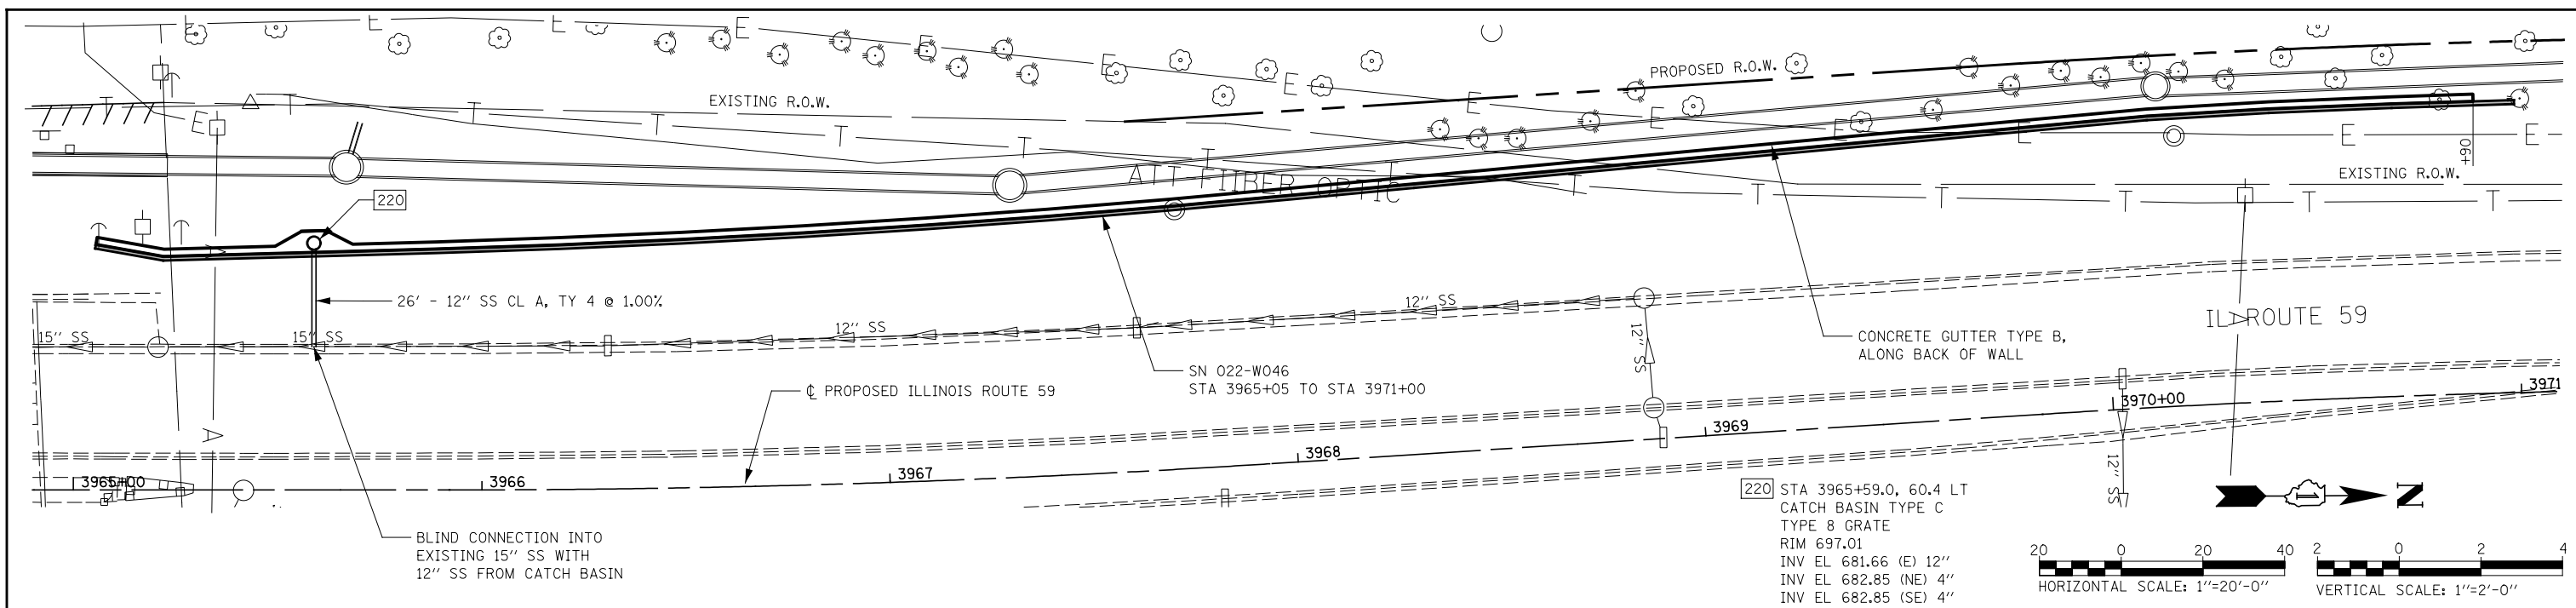

FILE NAME =	USER NAME = *USER*	DESIGNED - NAV	REVISED -	STATE OF ILLINOIS DEPARTMENT OF TRANSPORTATION	SN 022-W046 CONCRETE GUTTER, TYPE B PLAN / PROFILE	F.A.P. RTE.	SECTION	COUNTY	TOTAL SHEETS	SHEET NO.	
FILEL	PLOT SCALE = *SCALE*	DRAWN - KES	REVISED -			338	2011-036-1	DUPAGE	234	73	
	PLOT DATE = *DATE*	CHECKED - PJO	REVISED -			CONTRACT NO. 60P42					
		DATE - 05-11-12	REVISED -			FED. ROAD DIST. NO. ILLINOIS FED. AID PROJECT					