


| | |
|----|------|
| BY | DATE |
| | |
| | |
| | |
| | |
| | |
| | |

| | | |
|-----------------|----------|------|
| ORIGINAL SURVEY | SURVEYED | DATE |
| | | |
| | | |
| | | |
| | | |
| | | |
| | | |

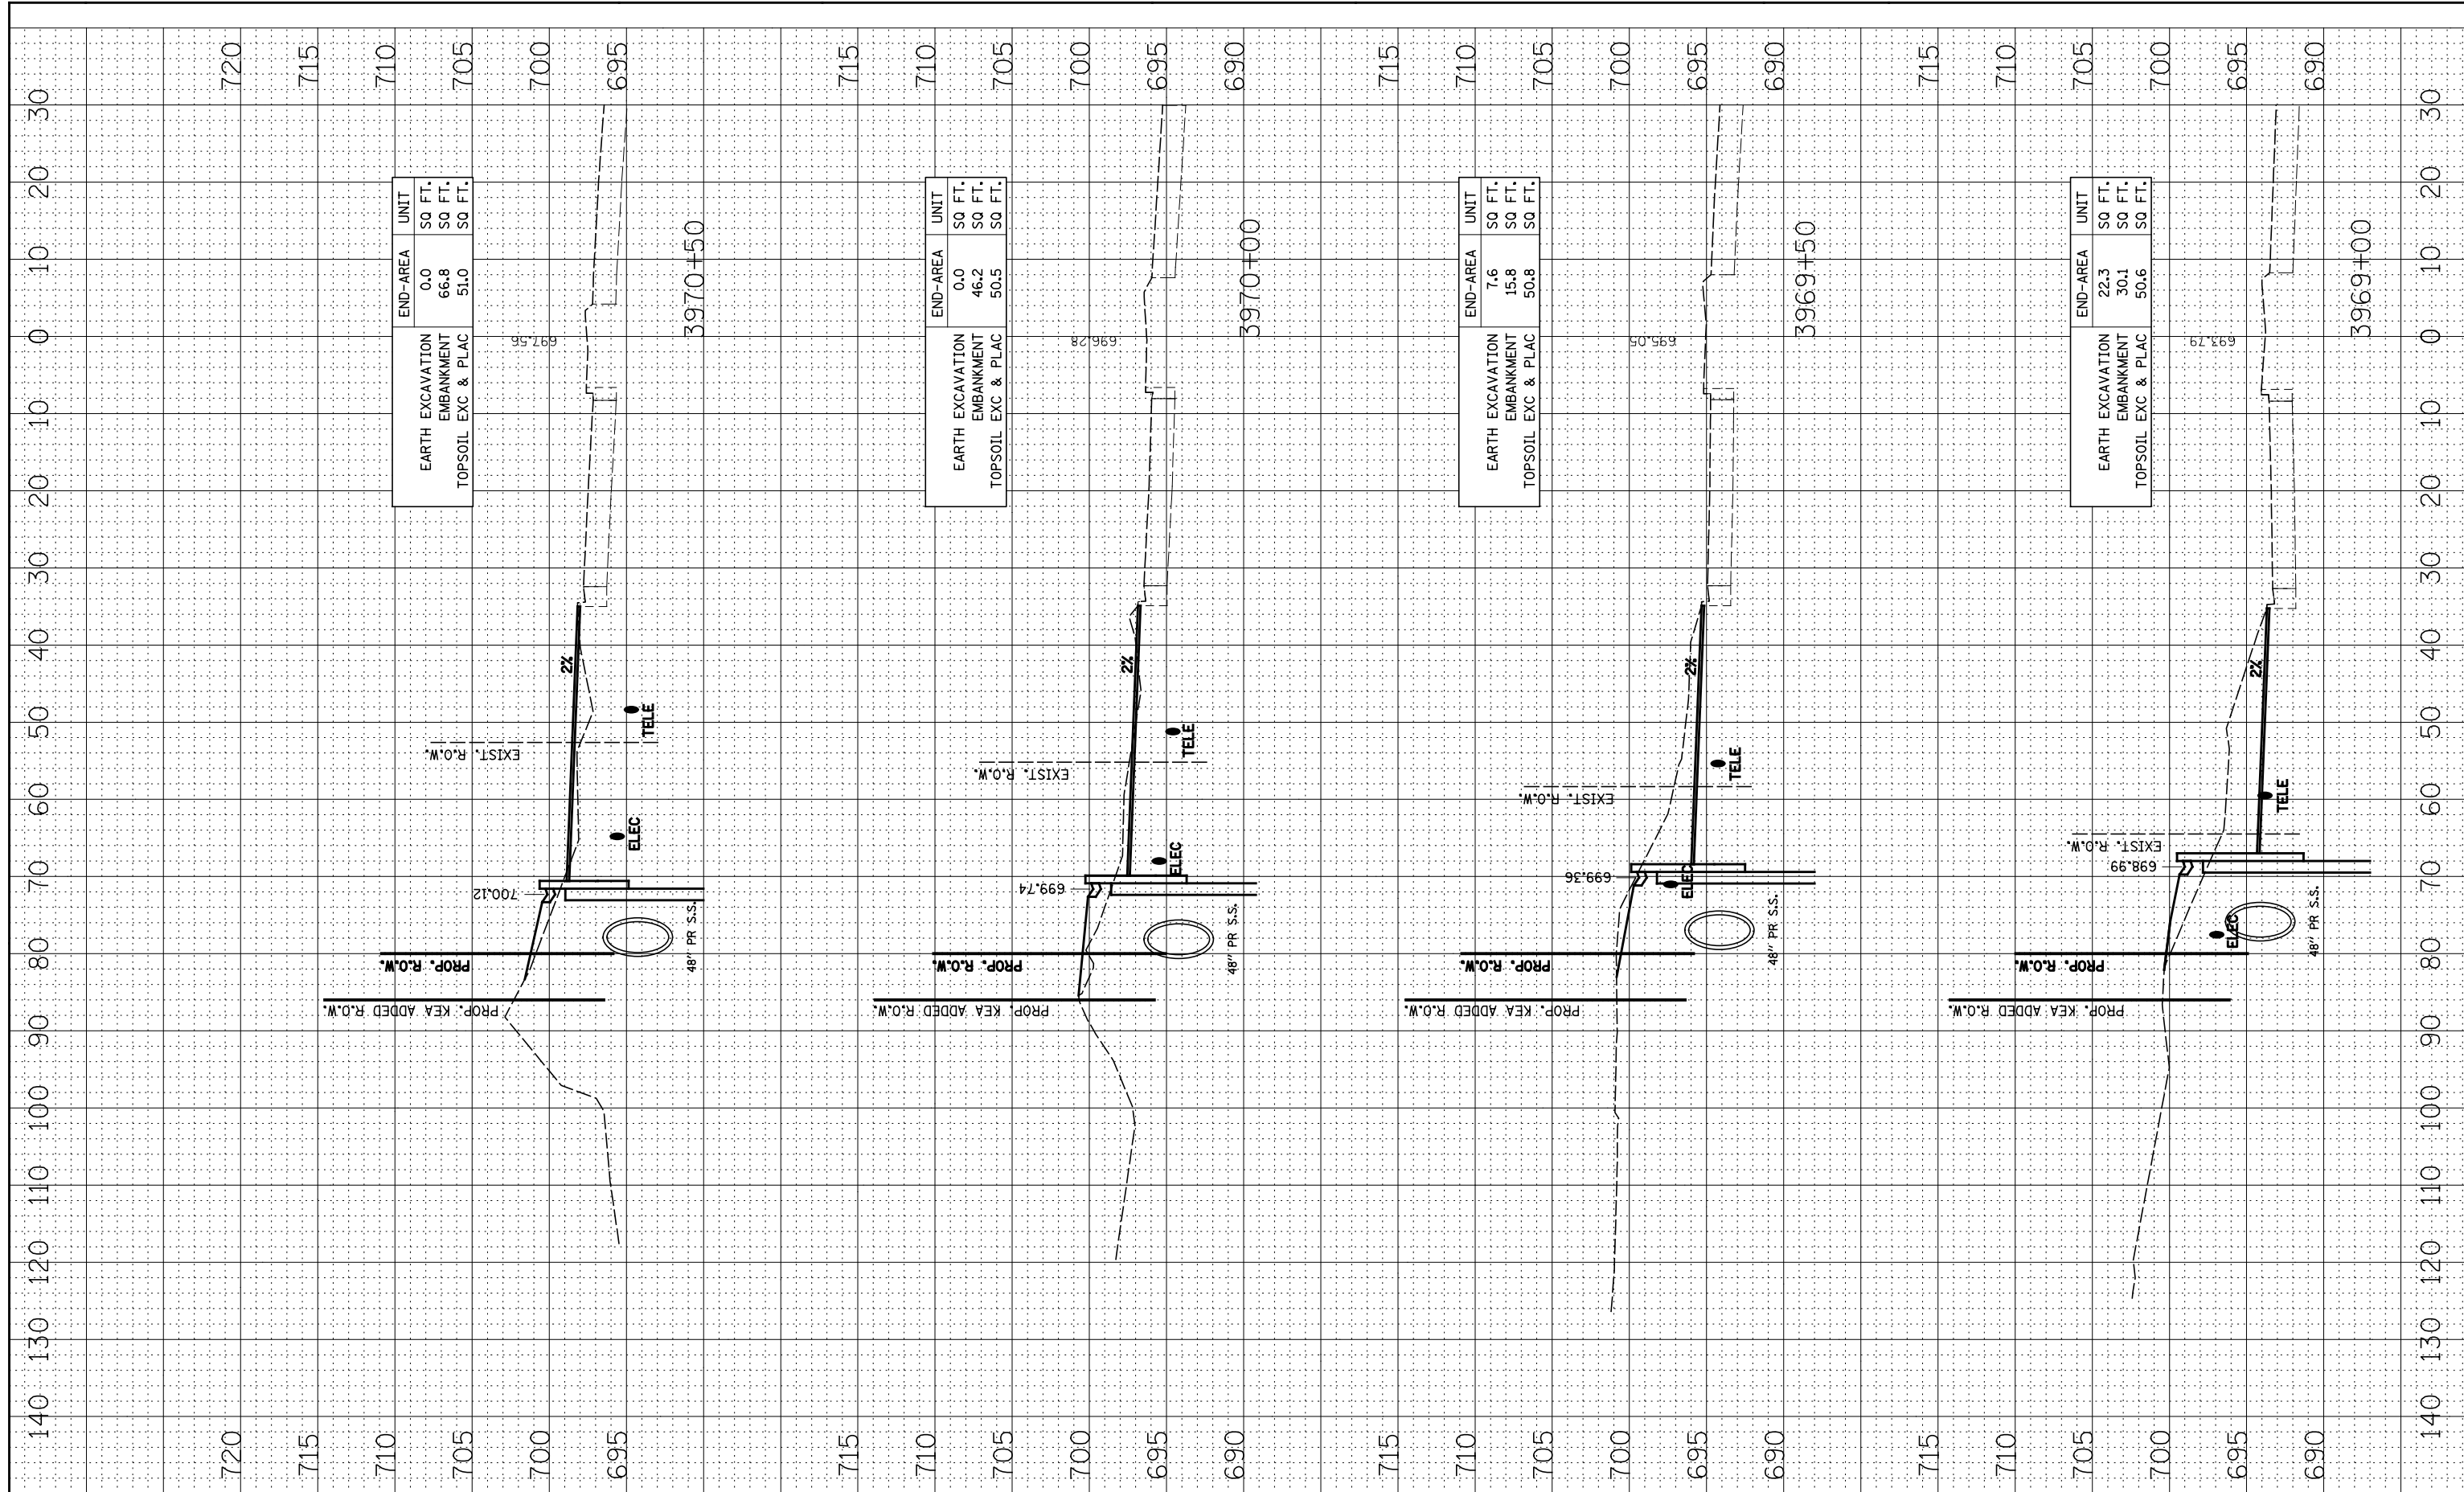

FILE NAME =
 FILEL

| | | |
|----------------------|-----------------|-----------|
| USER NAME = #USER* | DESIGNED - NAV | REVISED - |
| PLOT SCALE = #SCALE* | DRAWN - KES | REVISED - |
| PLOT DATE = #DATE* | CHECKED - PJO | REVISED - |
| | DATE - 05-11-12 | REVISED - |

| | | |
|--|--|--|
| | | |
| | | |
| | | |
| | | |

STATE OF ILLINOIS
 DEPARTMENT OF TRANSPORTATION

SN 022-W046
 CROSS-SECTIONS

SCALE: SHEET NO. 3 OF 4 SHEETS STA. 3969+00 TO STA. 3970+50

| | | | | |
|---|------------|--------|--------------|-----------|
| F.A.P. RTE. | SECTION | COUNTY | TOTAL SHEETS | SHEET NO. |
| 338 | 2011-036-I | DUPAGE | 234 | 76 |
| CONTRACT NO. 60P42 | | | | |
| FED. ROAD DIST. NO. ILLINOIS FED. AID PROJECT | | | | |