


|                  |                                |    |      |
|------------------|--------------------------------|----|------|
| FINAL SURVEY NO. | SURVEYED PLOTTED AREAS CHECKED | BY | DATE |
| NOTE BOOK NO.    | TEMPLATE AREAS CHECKED         |    |      |

|                     |                                |    |      |
|---------------------|--------------------------------|----|------|
| ORIGINAL SURVEY NO. | SURVEYED PLOTTED AREAS CHECKED | BY | DATE |
| NOTE BOOK NO.       | TEMPLATE AREAS CHECKED         |    |      |

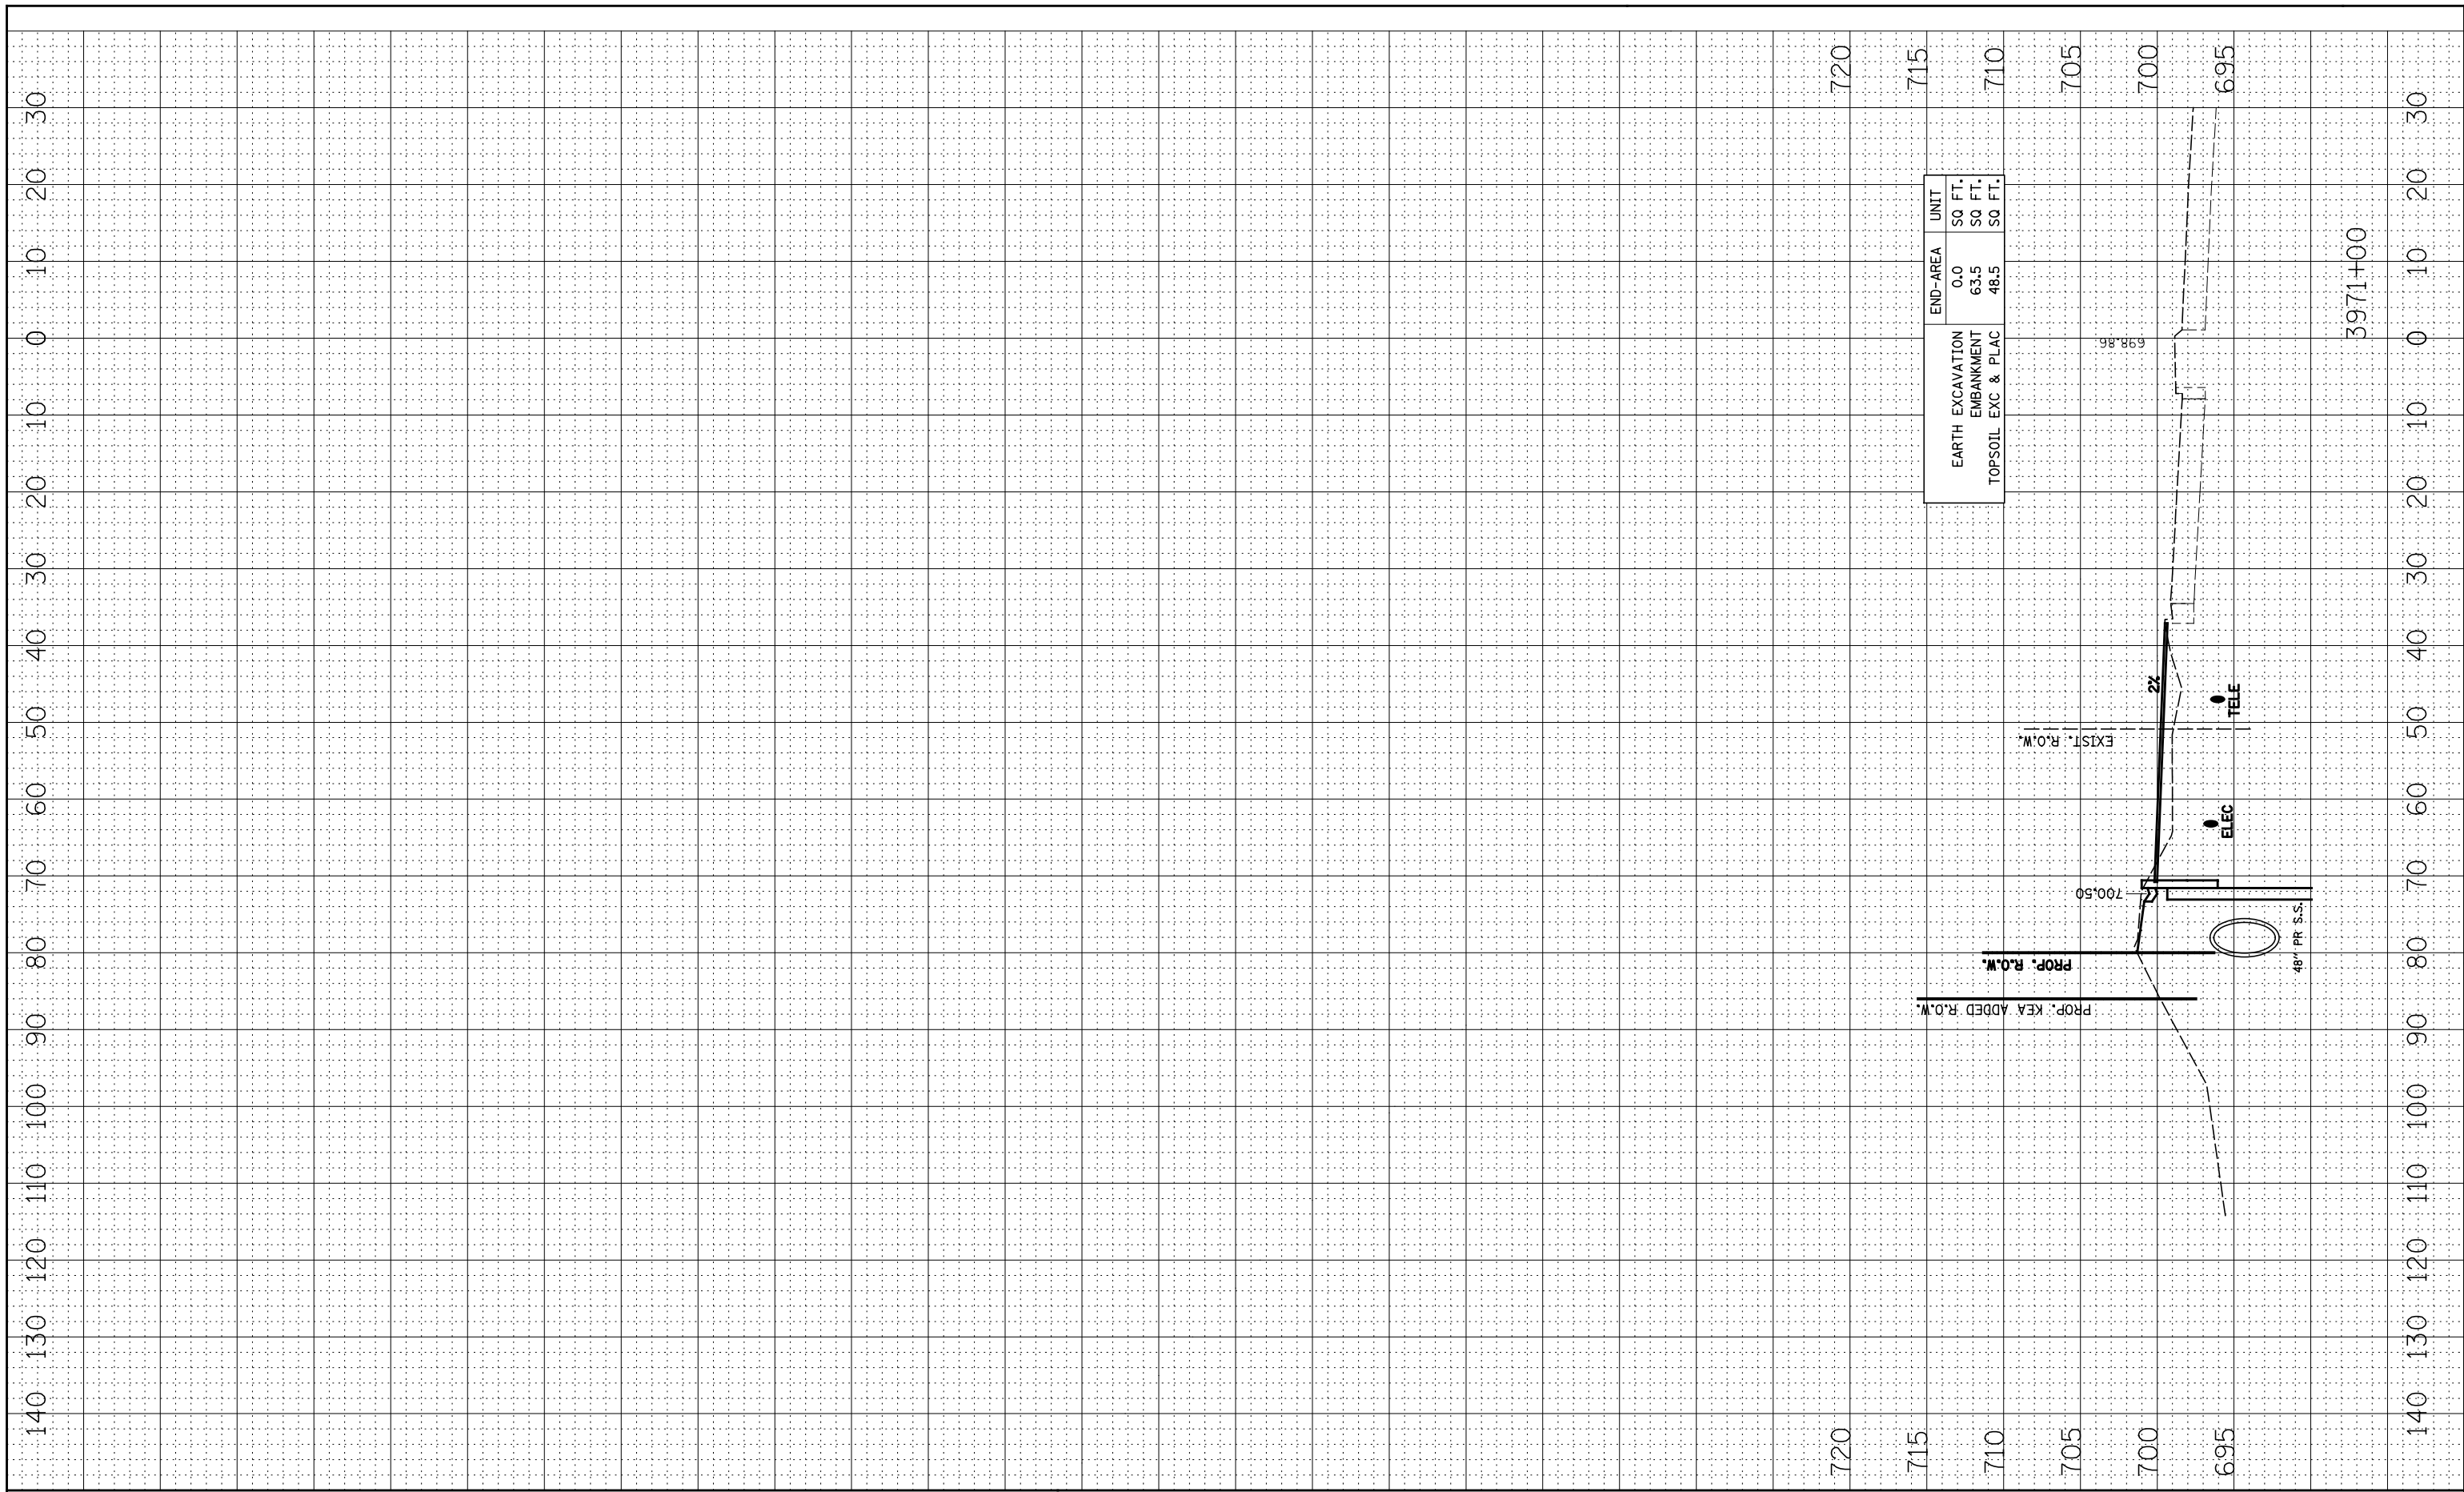

|             |                      |                 |           |
|-------------|----------------------|-----------------|-----------|
| FILE NAME = | USER NAME = #USER*   | DESIGNED - NAV  | REVISED - |
| *FILEL*     |                      | DRAWN - KES     | REVISED - |
|             | PLOT SCALE = #SCALE* | CHECKED - PJO   | REVISED - |
|             | PLOT DATE = #DATE*   | DATE - 05-11-12 | REVISED - |

**STATE OF ILLINOIS  
DEPARTMENT OF TRANSPORTATION**

|                                       |                         |                      |
|---------------------------------------|-------------------------|----------------------|
| SCALE:                                | SHEET NO. 4 OF 4 SHEETS | STA. 3971+00 TO STA. |
| <b>SN 022-W046<br/>CROSS-SECTIONS</b> |                         |                      |

|   |            |        |              |           |
|---|------------|--------|--------------|-----------|
| F.A.P. RTE.                                   | SECTION    | COUNTY | TOTAL SHEETS | SHEET NO. |
| 338   | 2011-036-I | DUPAGE | 234          | 77        |
| CONTRACT NO. 60P42                            |            |        |              |           |
| FED. ROAD DIST. NO. ILLINOIS FED. AID PROJECT |            |        |              |           |