


BY	DATE
FINAL SURVEY SURVEYED	PLOTTED
NOTE BOOK	TEMPLATE
AREAS	CHECKED
NO.	

BY	DATE
ORIGINAL SURVEY SURVEYED	PLOTTED
NOTE BOOK	TEMPLATE
AREAS	CHECKED
NO.	

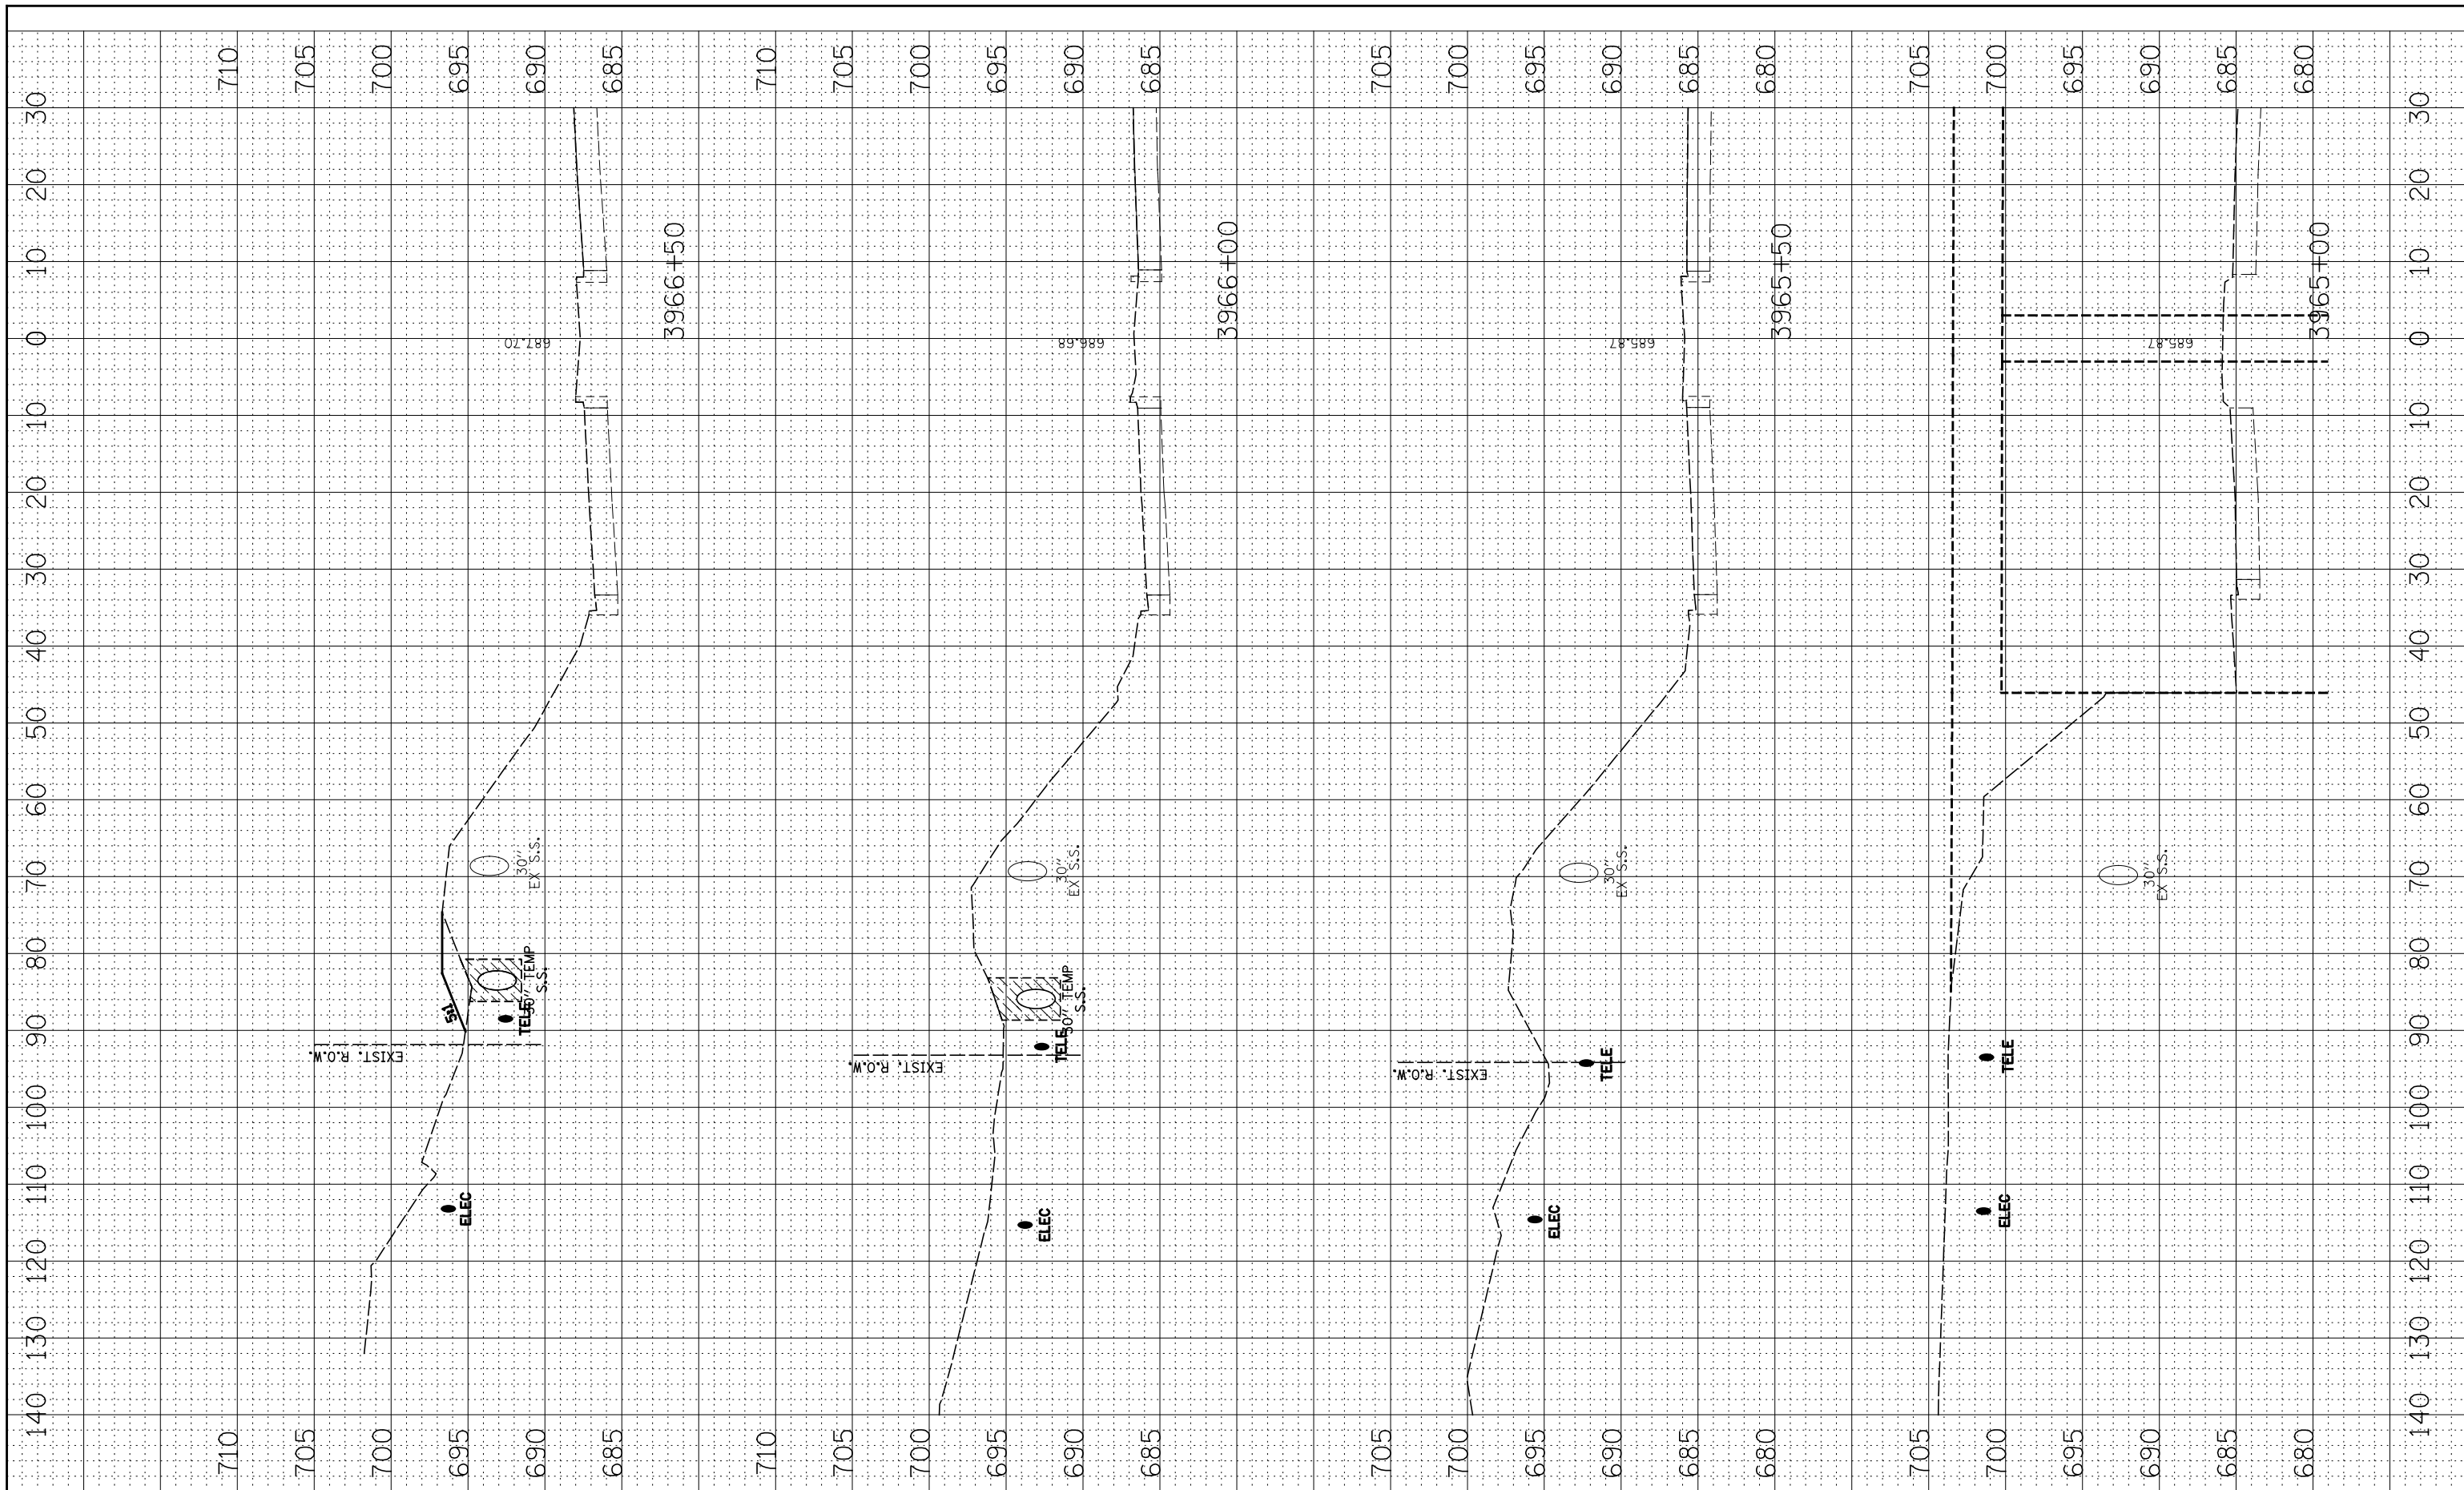

FILE NAME =  
#FILE#

USER NAME = #USER#  
PLOT SCALE = #SCALE#  
PLOT DATE = #DATE#

DESIGNED - NAV  
DRAWN - KES  
CHECKED - PJO  
DATE - 05-11-12

REVISED -  
REVISED -  
REVISED -  
REVISED -

**STATE OF ILLINOIS  
DEPARTMENT OF TRANSPORTATION**

**SN 022-W046  
DRAINAGE STAGE 1 - CROSS-SECTIONS**  
SCALE: SHEET NO. 1 OF 4 SHEETS STA. 3965+00 TO STA. 3966+50

F.A.P. RTE.	SECTION	COUNTY	TOTAL SHEETS	SHEET NO.
338	2011-036-I	DUPAGE	234	78
CONTRACT NO. 60P42				
FED. ROAD DIST. NO. ILLINOIS FED. AID PROJECT				