


BY	DATE
FINAL SURVEY	SURVEYED
NOTE BOOK	PLOTTED
NO.	TEMPLATE
	AREAS
	CHECKED

BY	DATE
ORIGINAL SURVEY	SURVEYED
NOTE BOOK	PLOTTED
NO.	TEMPLATE
	AREAS
	CHECKED

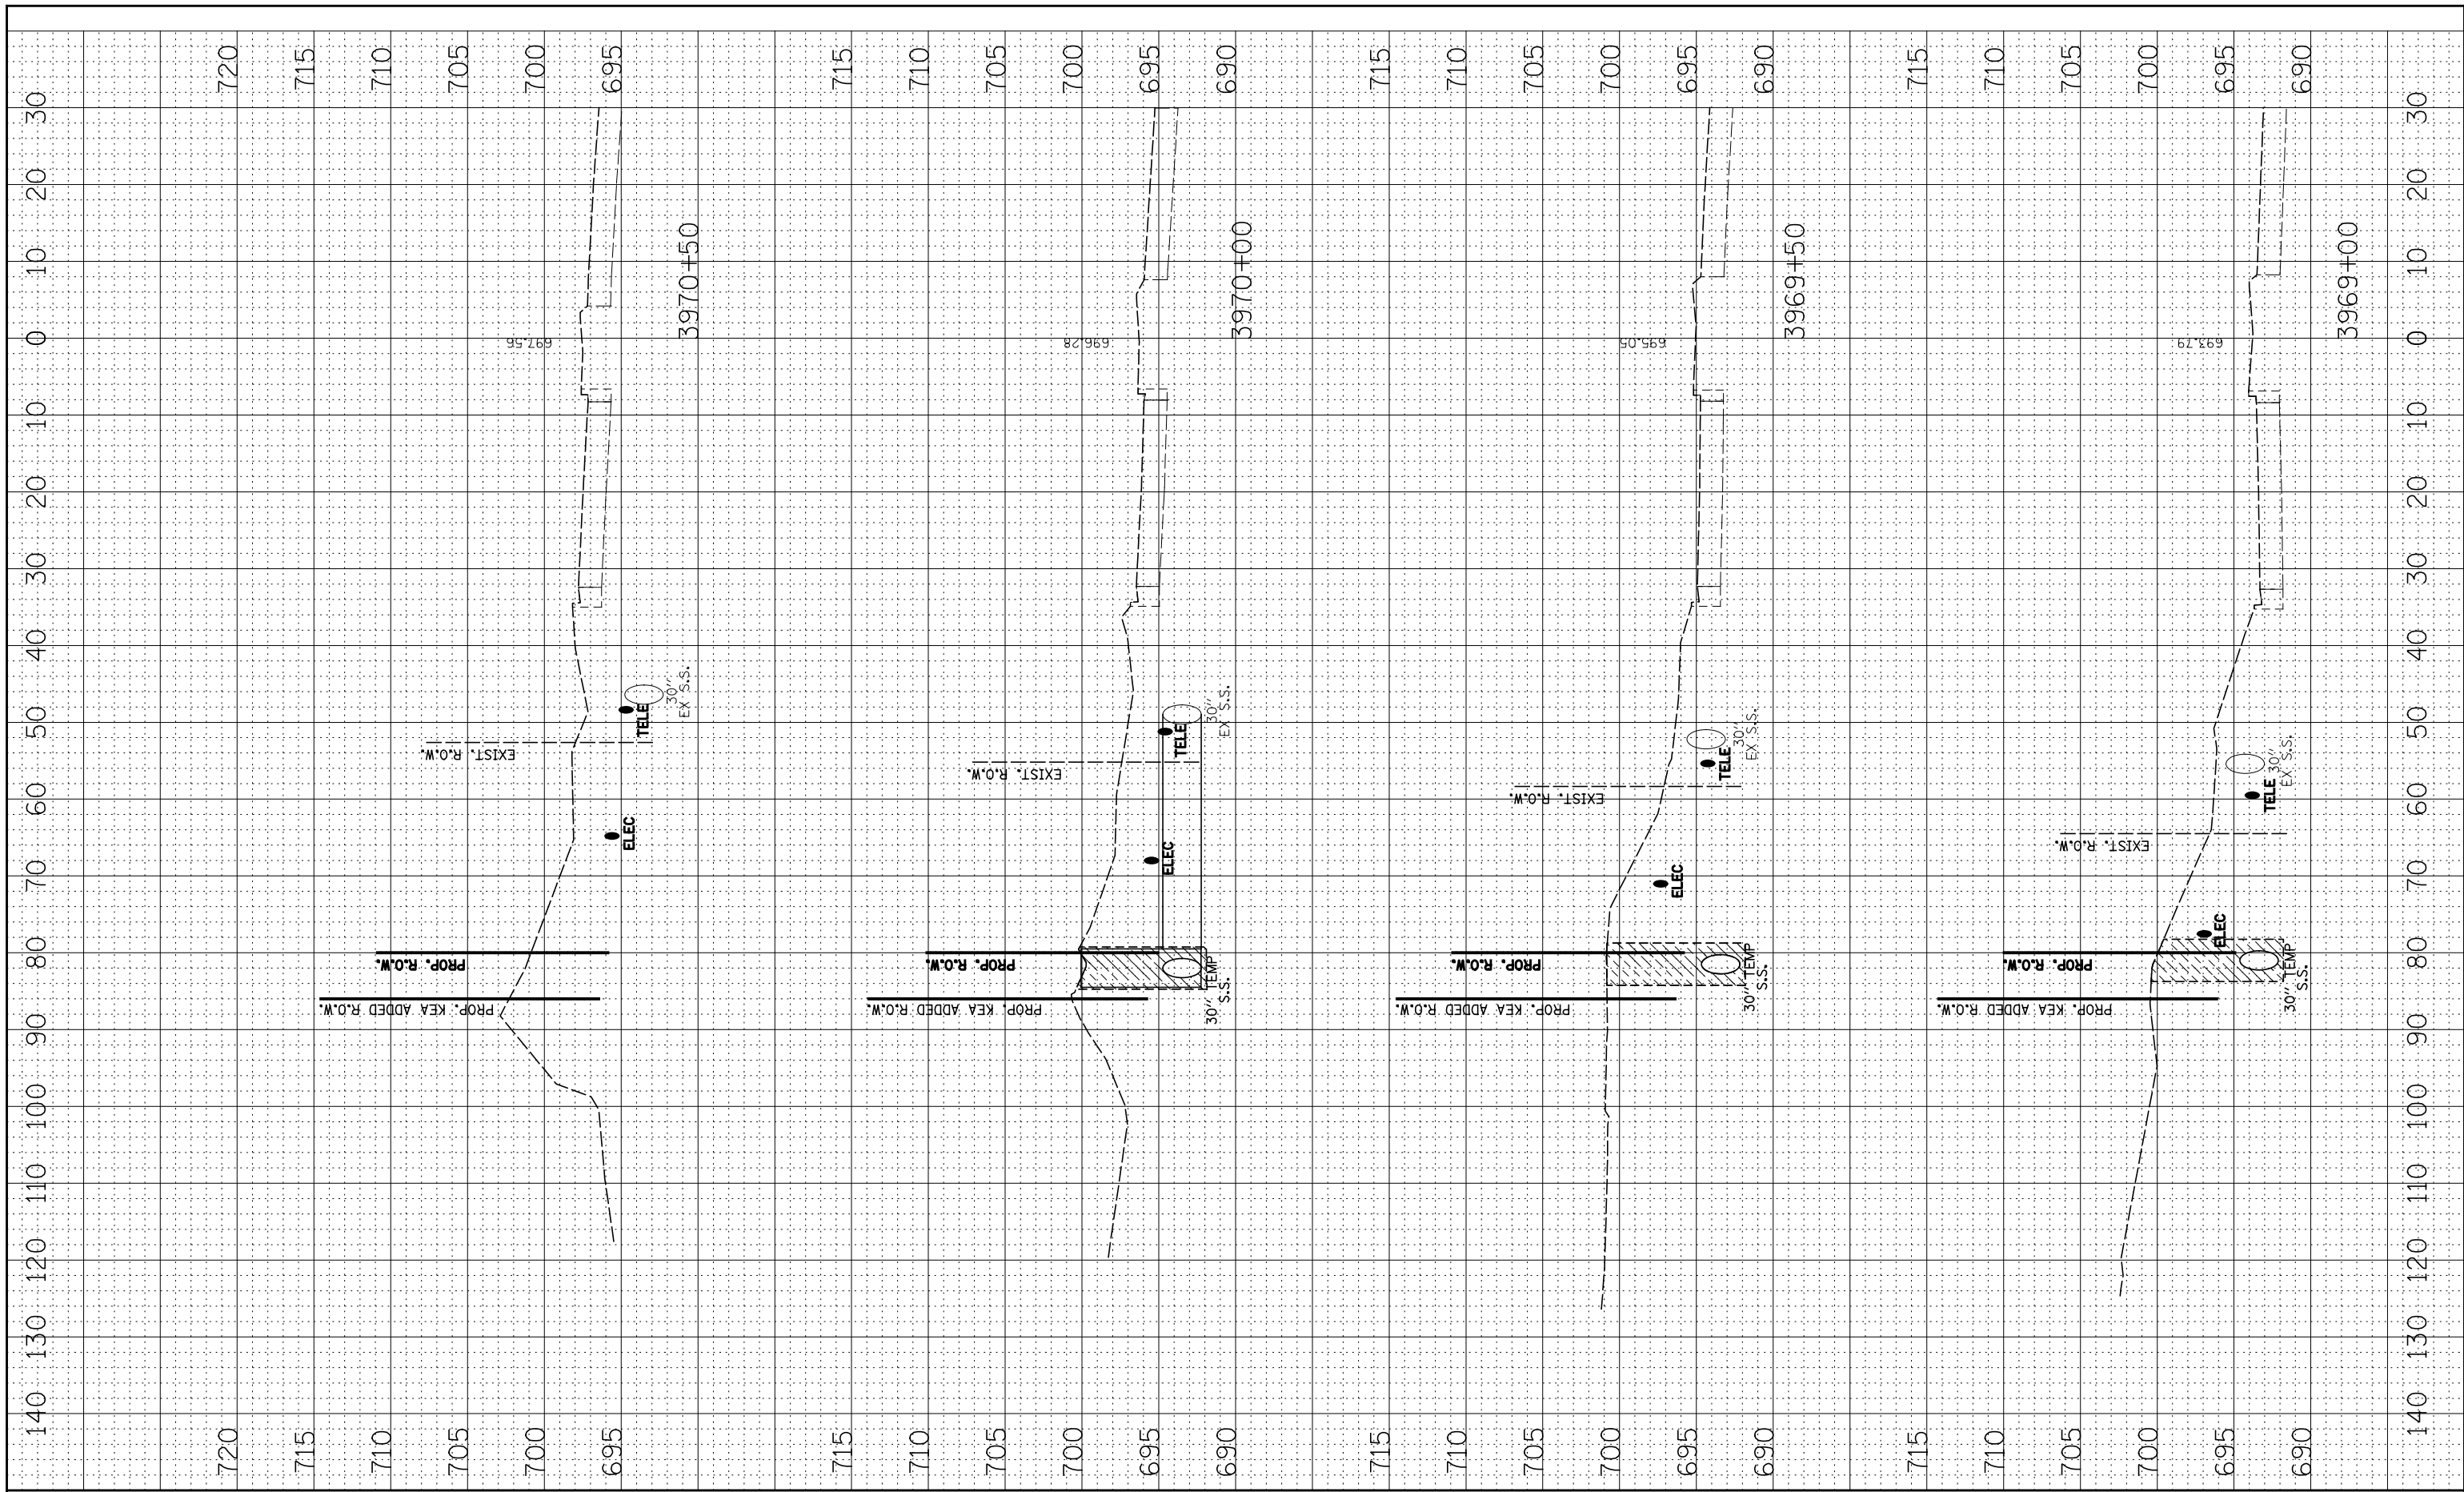

FILE NAME =  
\*FILEL\*

USER NAME = \*USER\*  
DESIGNED - NAV  
DRAWN - KES  
CHECKED - PJO  
DATE - 05-11-12

REVISED -  
REVISED -  
REVISED -  
REVISED -

**STATE OF ILLINOIS  
DEPARTMENT OF TRANSPORTATION**

SN 022-W046  
**DRAINAGE STAGE 1 - CROSS-SECTIONS**  
SCALE: SHEET NO. 3 OF 4 SHEETS STA. 3969+00 TO STA. 3970+50

F.A.P. RTE.	SECTION	COUNTY	TOTAL SHEETS	SHEET NO.
338	2011-036-I	DUPAGE	234	80
CONTRACT NO. 60P42				
FED. ROAD DIST. NO. ILLINOIS FED. AID PROJECT				