


BY	DATE
FINAL SURVEY NOTE BOOK NO.	SURVEYED PLOTTED AREAS CHECKED

BY	DATE
ORIGINAL SURVEY NOTE BOOK NO.	SURVEYED PLOTTED AREAS CHECKED

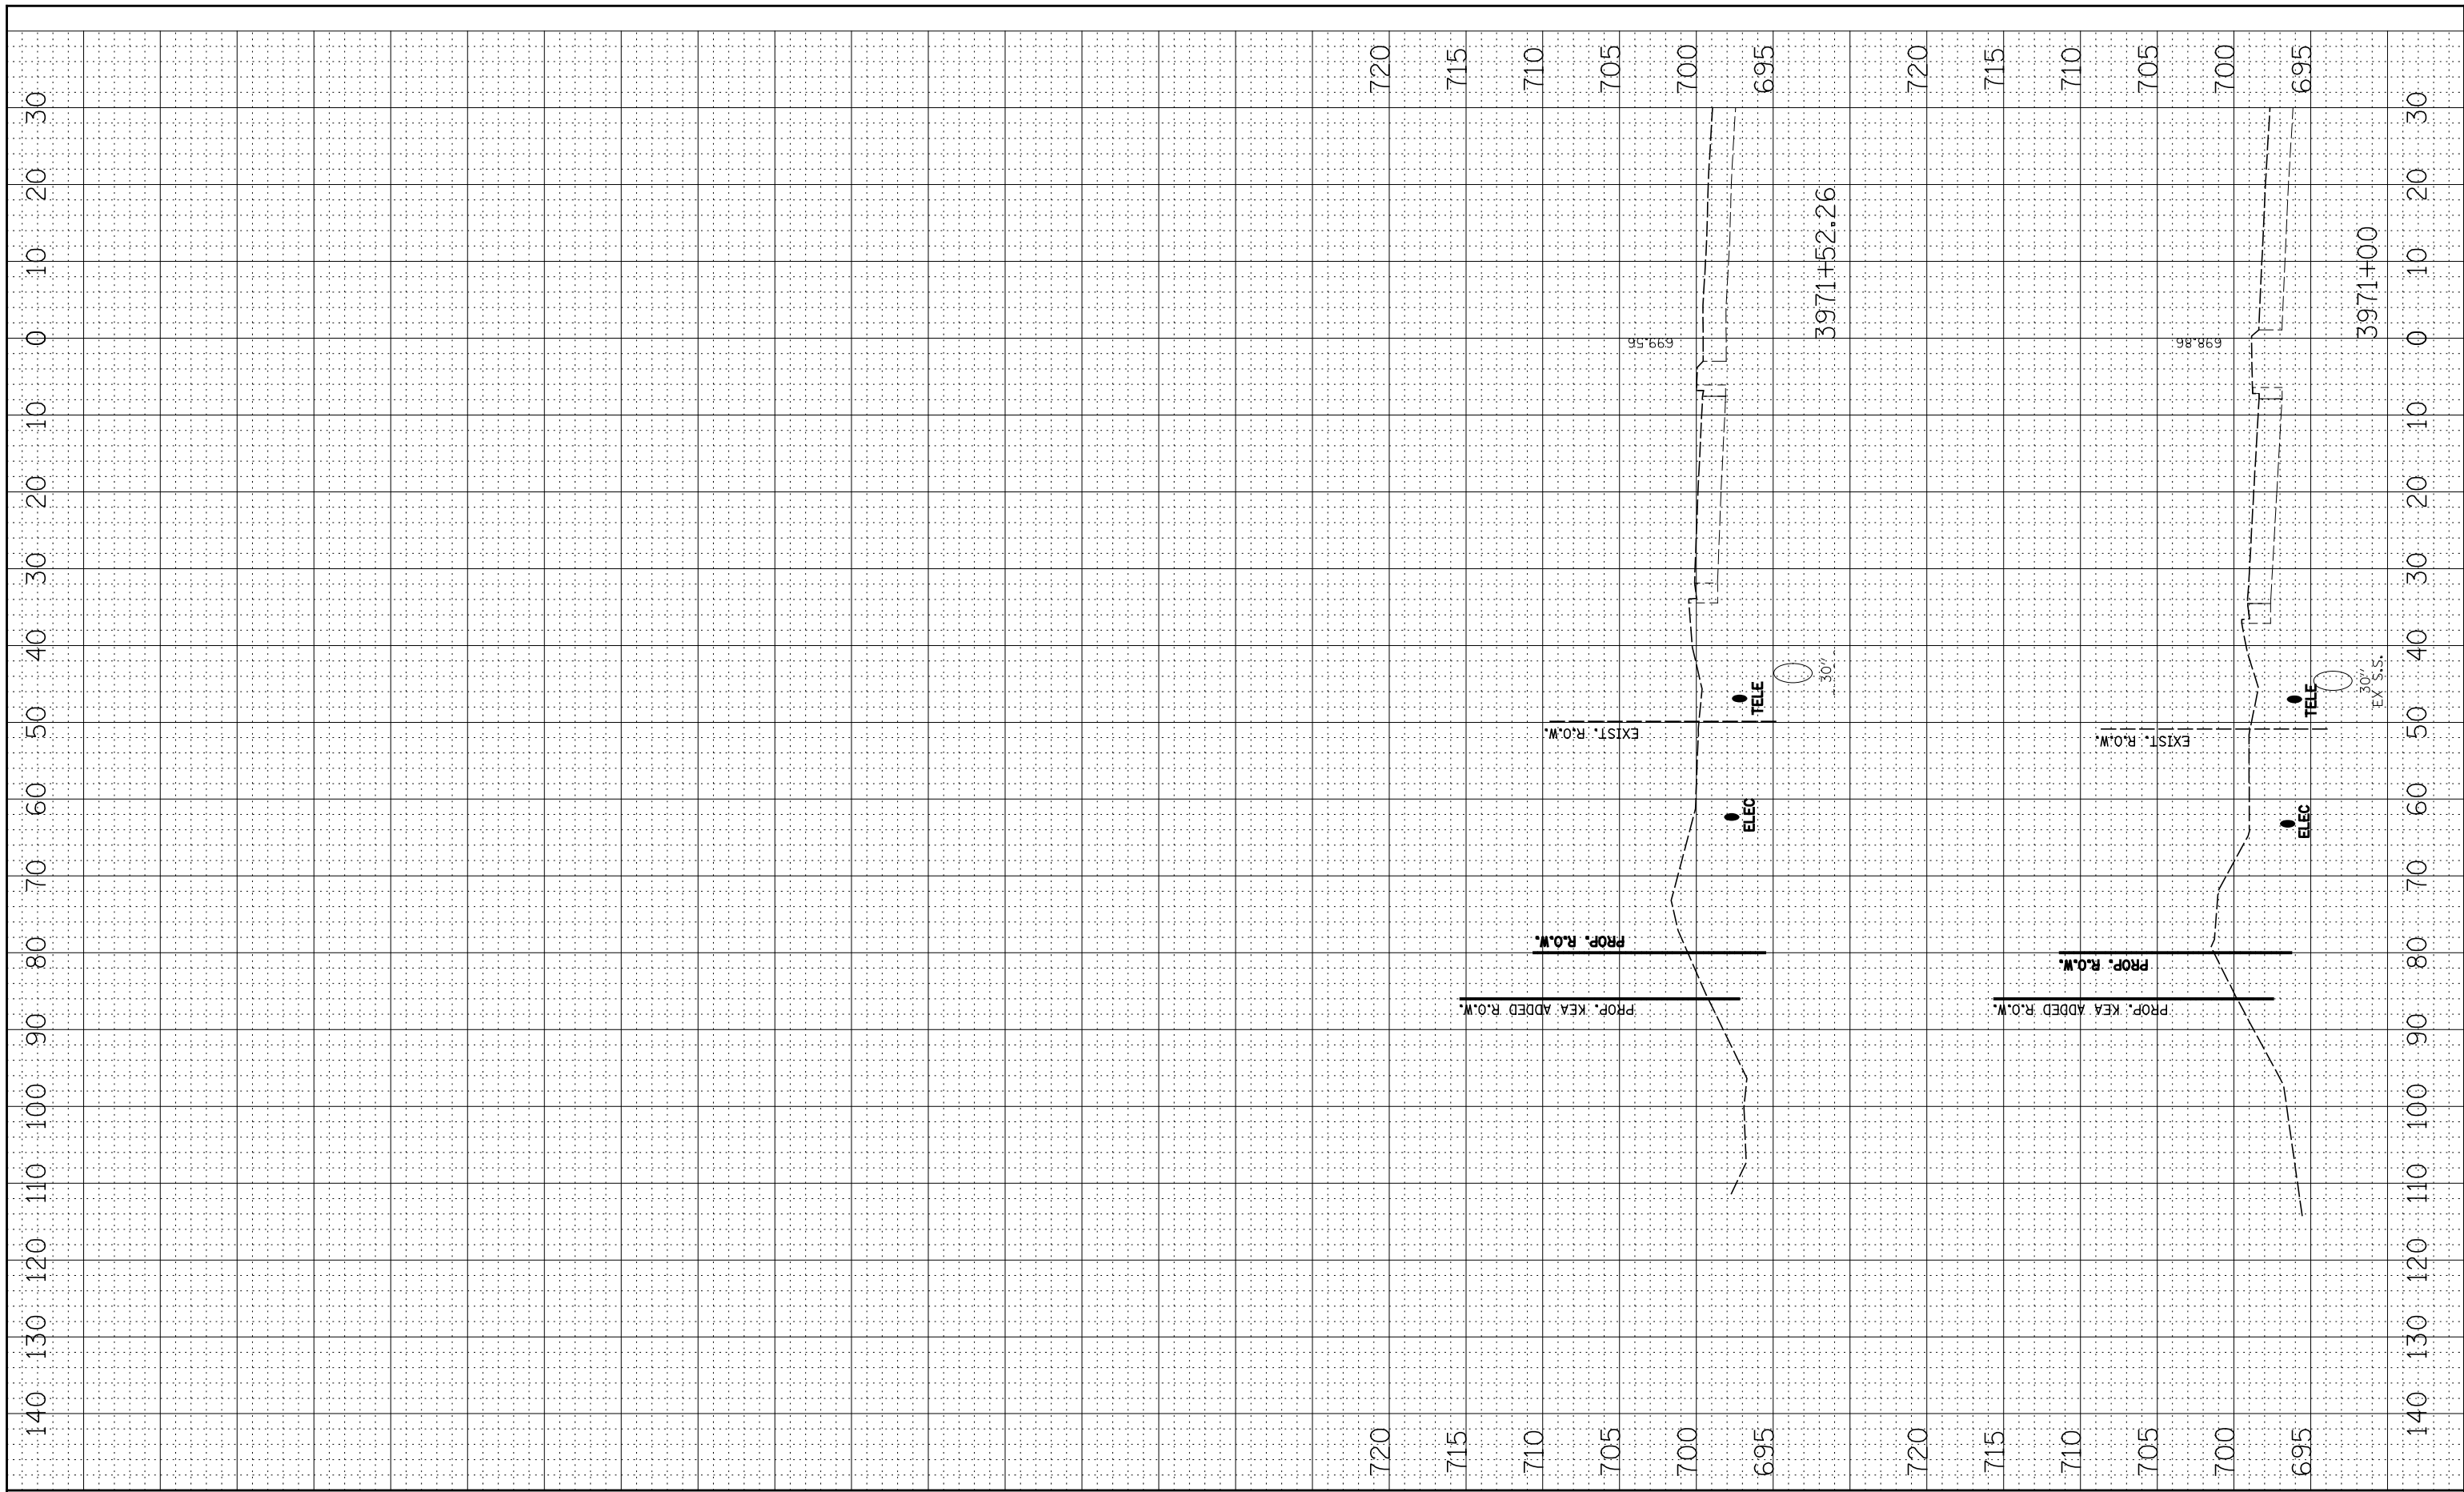

FILE NAME = \*FILEL\*

USER NAME = \*USER\*

DESIGNED - NAV  
DRAWN - KES

PLOT SCALE = \*SCALE\*

PLOT DATE = \*DATE\*

REVISIONS:

REVISIONS	DATE

**STATE OF ILLINOIS  
DEPARTMENT OF TRANSPORTATION**

SN 022-W046  
DRAINAGE STAGE 1 - CROSS-SECTIONS

SCALE: SHEET NO. 4 OF 4 SHEETS STA. 3971+00 TO STA. 3971+52.26

F.A.P. RTE.	SECTION	COUNTY	TOTAL SHEETS	SHEET NO.
338	2011-036-I	DUPAGE	234	81
CONTRACT NO. 60P42				
FED. ROAD DIST. NO. ILLINOIS FED. AID PROJECT				