


| | |
|--------------|----------|
| BY | DATE |
| | |
| FINAL SURVEY | SURVEYED |
| NOTE BOOK | PLOTTED |
| NO. | TEMPLATE |
| | AREAS |
| | CHECKED |

| | |
|-----------------|----------|
| BY | DATE |
| | |
| ORIGINAL SURVEY | SURVEYED |
| NOTE BOOK | PLOTTED |
| NO. | TEMPLATE |
| | AREAS |
| | CHECKED |

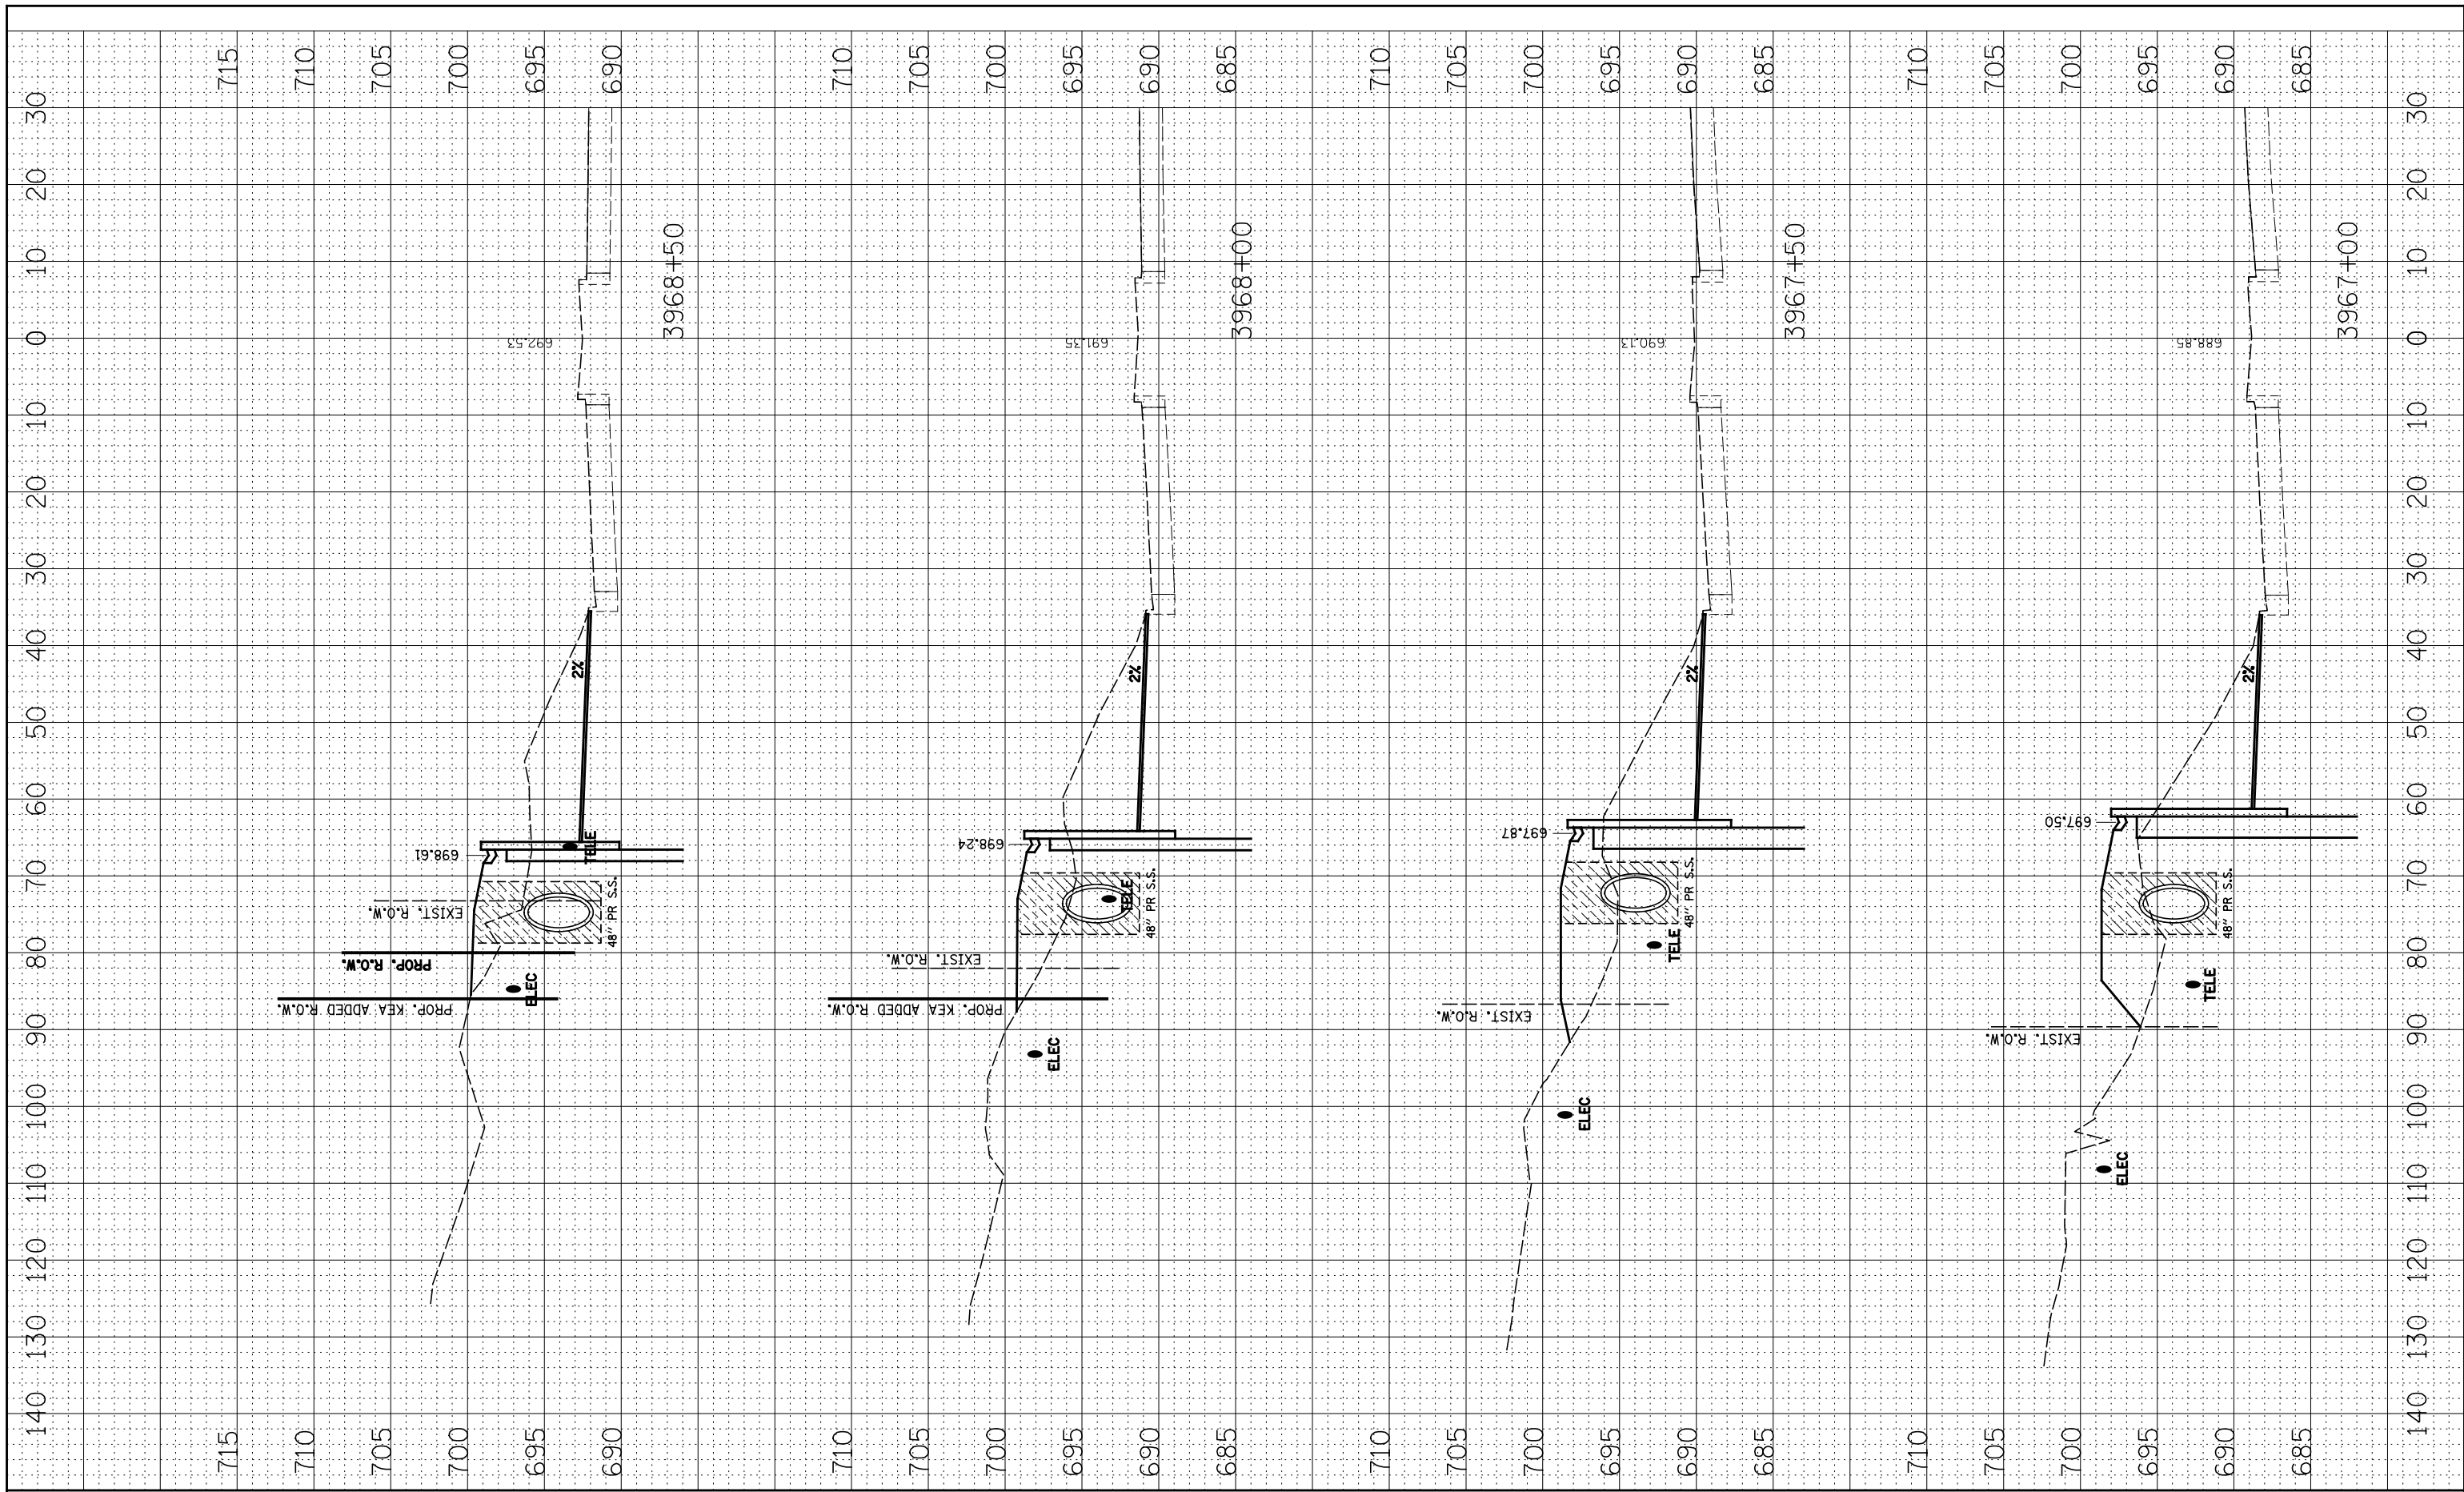

| | | | | | | | | | | | | |
|-------------|--------------------|-----------------|-----------|---|--|-------------------------|------------------------------|---------------------------|------------|--------------|-----------|----|
| FILE NAME = | USER NAME = #USER# | DESIGNED - NAV | REVISED - | STATE OF ILLINOIS DEPARTMENT OF TRANSPORTATION | SN 022-W046 DRAINAGE STAGE 2 - CROSS-SECTIONS | | F.A.P. RTE. | SECTION | COUNTY | TOTAL SHEETS | SHEET NO. | |
| *FILEL* | | DRAWN - KES | REVISED - | | SCALE: | SHEET NO. 2 OF 4 SHEETS | STA. 3967+00 TO STA. 3968+50 | 338 | 2011-036-I | DUPAGE | 234 | 83 |
| | | CHECKED - PJO | REVISED - | | | | | CONTRACT NO. 60P42 | | | | |
| | | DATE - 05-11-12 | REVISED - | | | | | ILLINOIS FED. AID PROJECT | | | | |