


BY	DATE
FINAL SURVEY	SURVEYED
NOTE BOOK	PLOTTED
NO.	TEMPLATE
	AREAS CHECKED
	AREAS CHECKED

BY	DATE
ORIGINAL SURVEY	SURVEYED
NOTE BOOK	PLOTTED
NO.	TEMPLATE
	AREAS CHECKED
	AREAS CHECKED

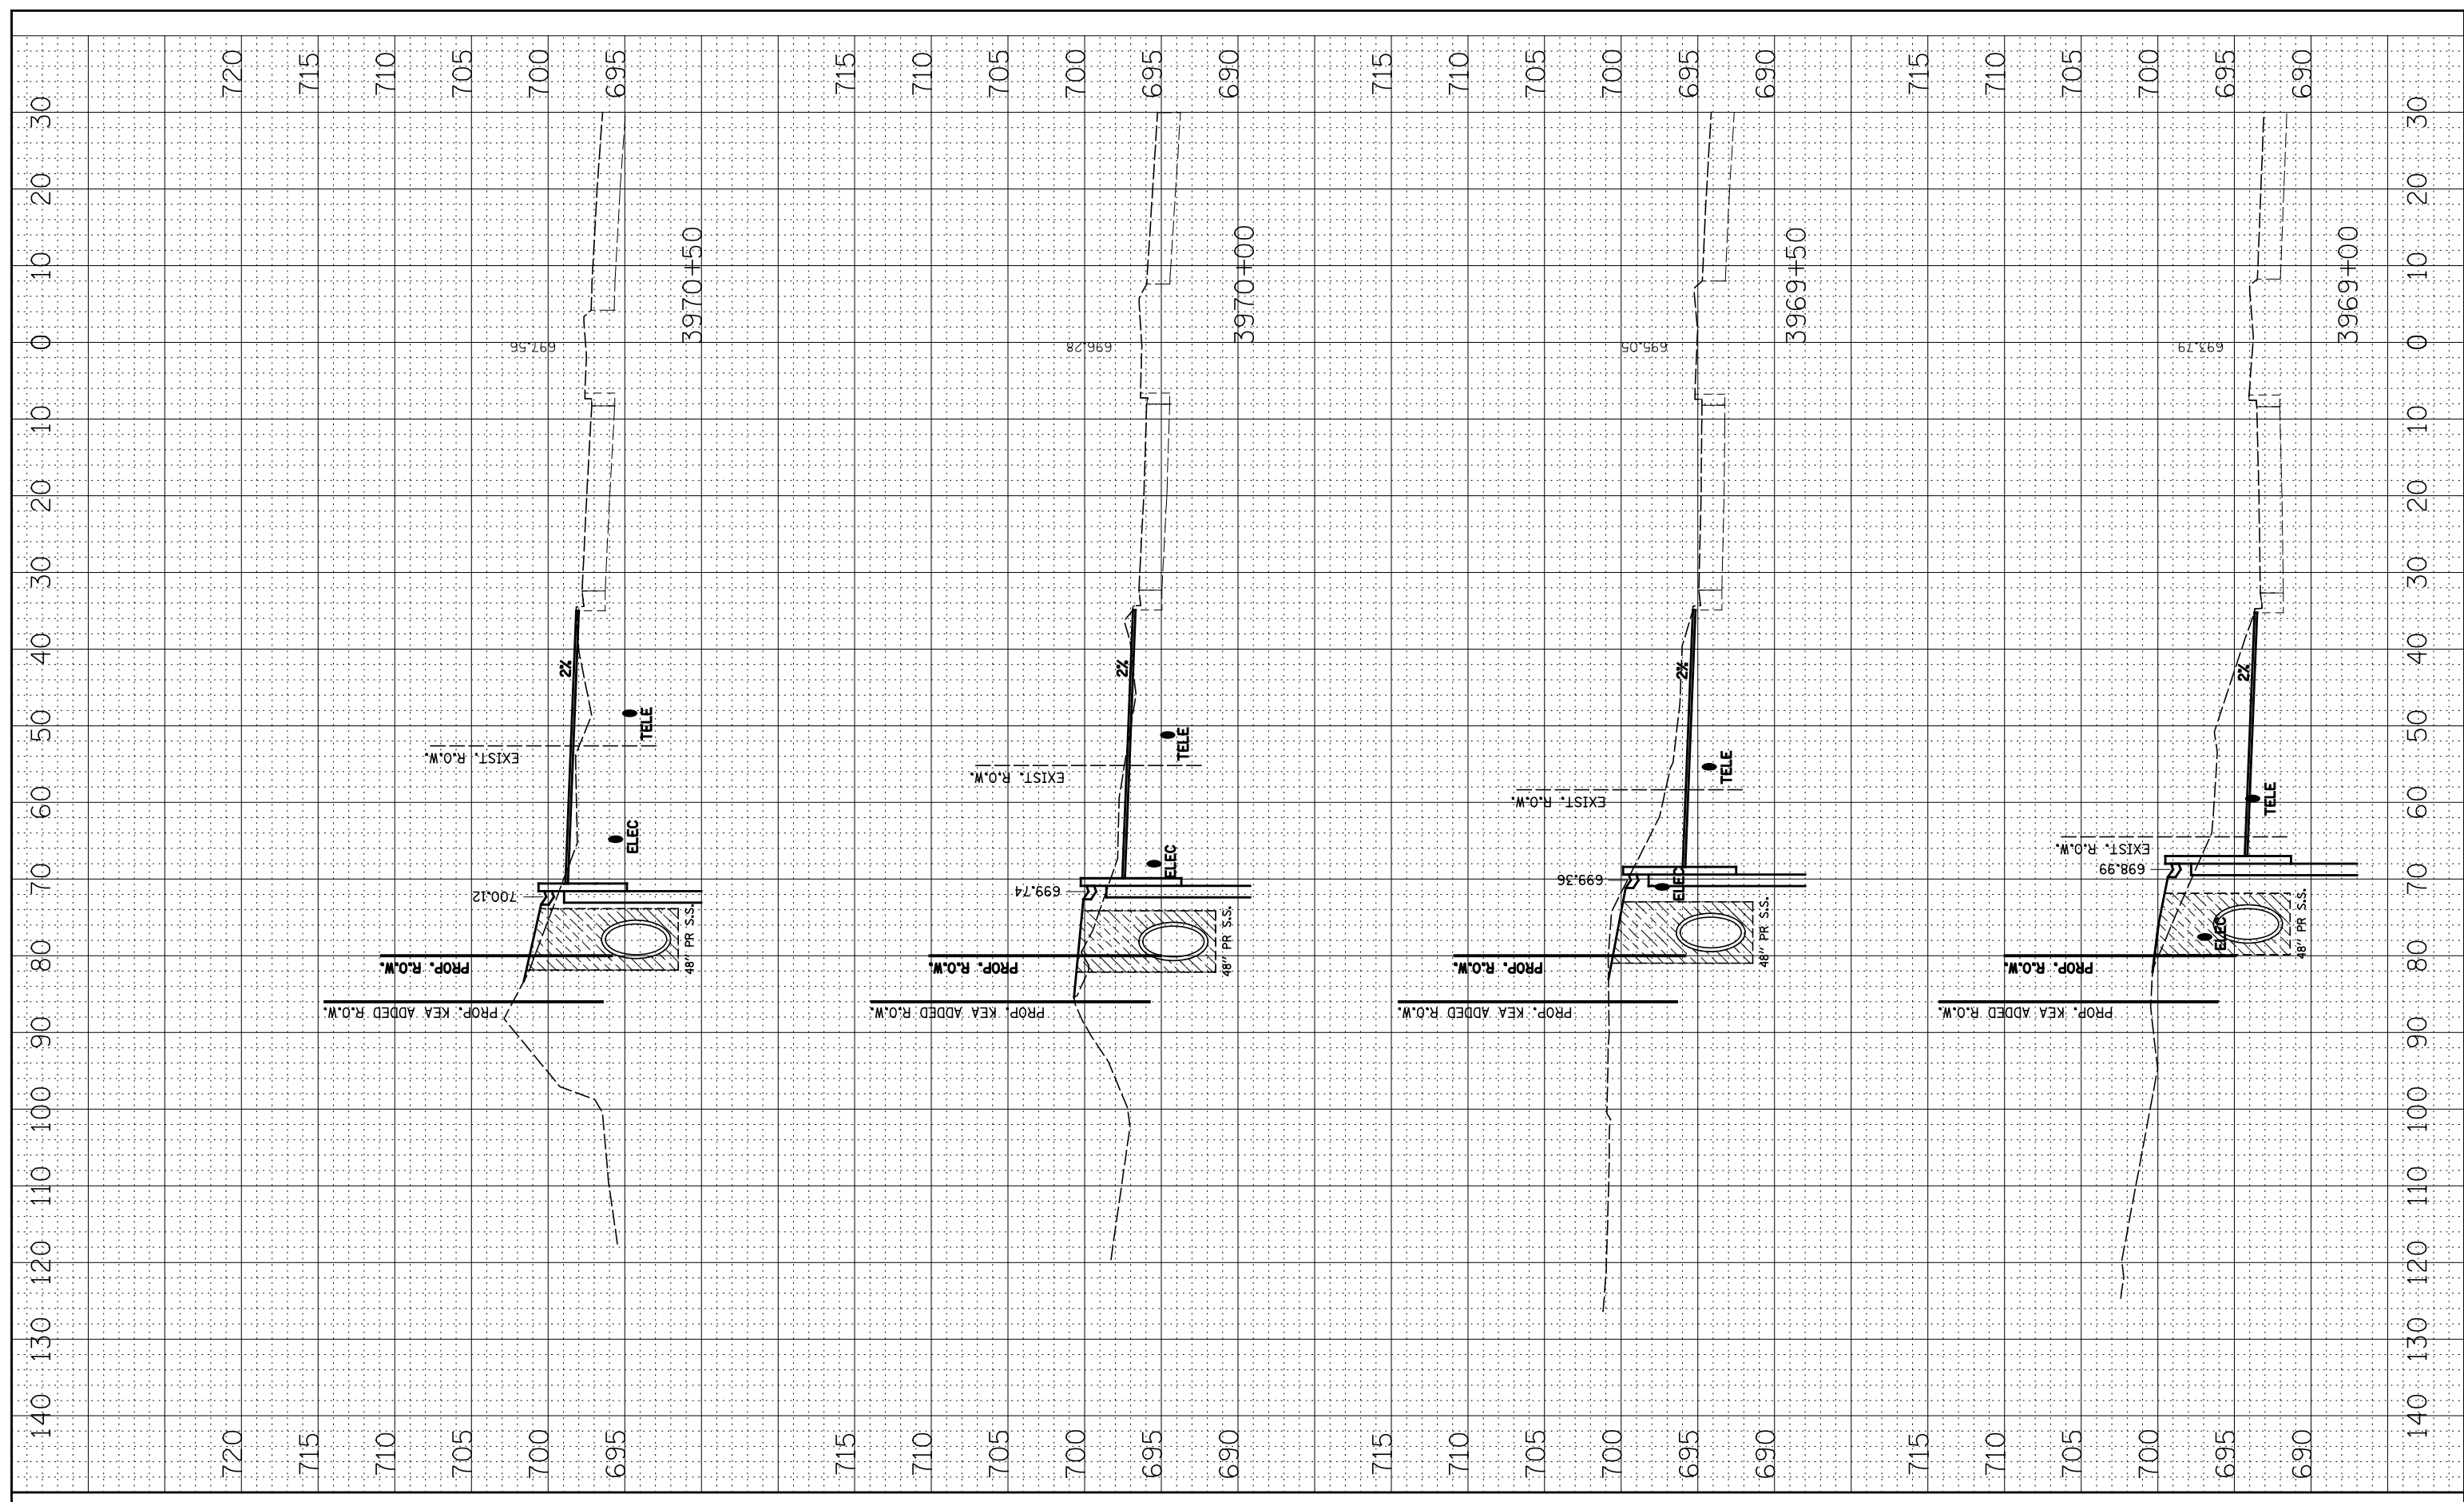

FILE NAME =	USER NAME = \$USER*	DESIGNED - NAV	REVISED -	STATE OF ILLINOIS DEPARTMENT OF TRANSPORTATION	SN 022-W046 DRAINAGE STAGE 2 - CROSS-SECTIONS	F.A.P. RTE.	SECTION	COUNTY	TOTAL SHEETS	SHEET NO.	
FILEL	PLOT SCALE = \$SCALE*	DRAWN - KES	REVISED -			338	2011-036-I	DUPAGE	234	84	
	PLOT DATE = \$DATE*	CHECKED - PJO	REVISED -			CONTRACT NO. 60P42					
		DATE - 05-11-12	REVISED -			FED. ROAD DIST. NO. ILLINOIS FED. AID PROJECT					
SCALE:		SHEET NO. 3 OF 4 SHEETS		STA. 3969+00 TO STA. 3970+50							